
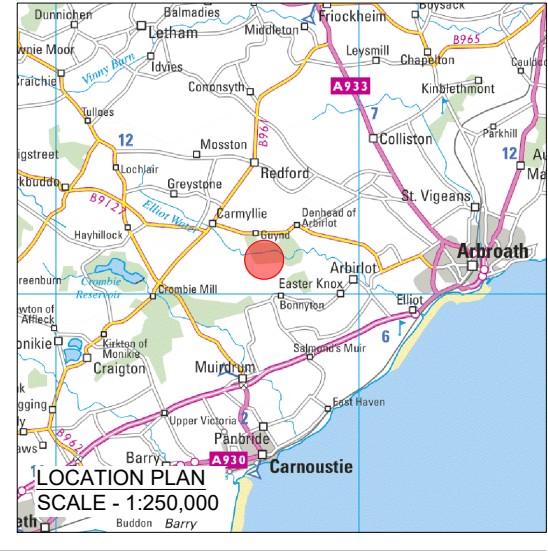


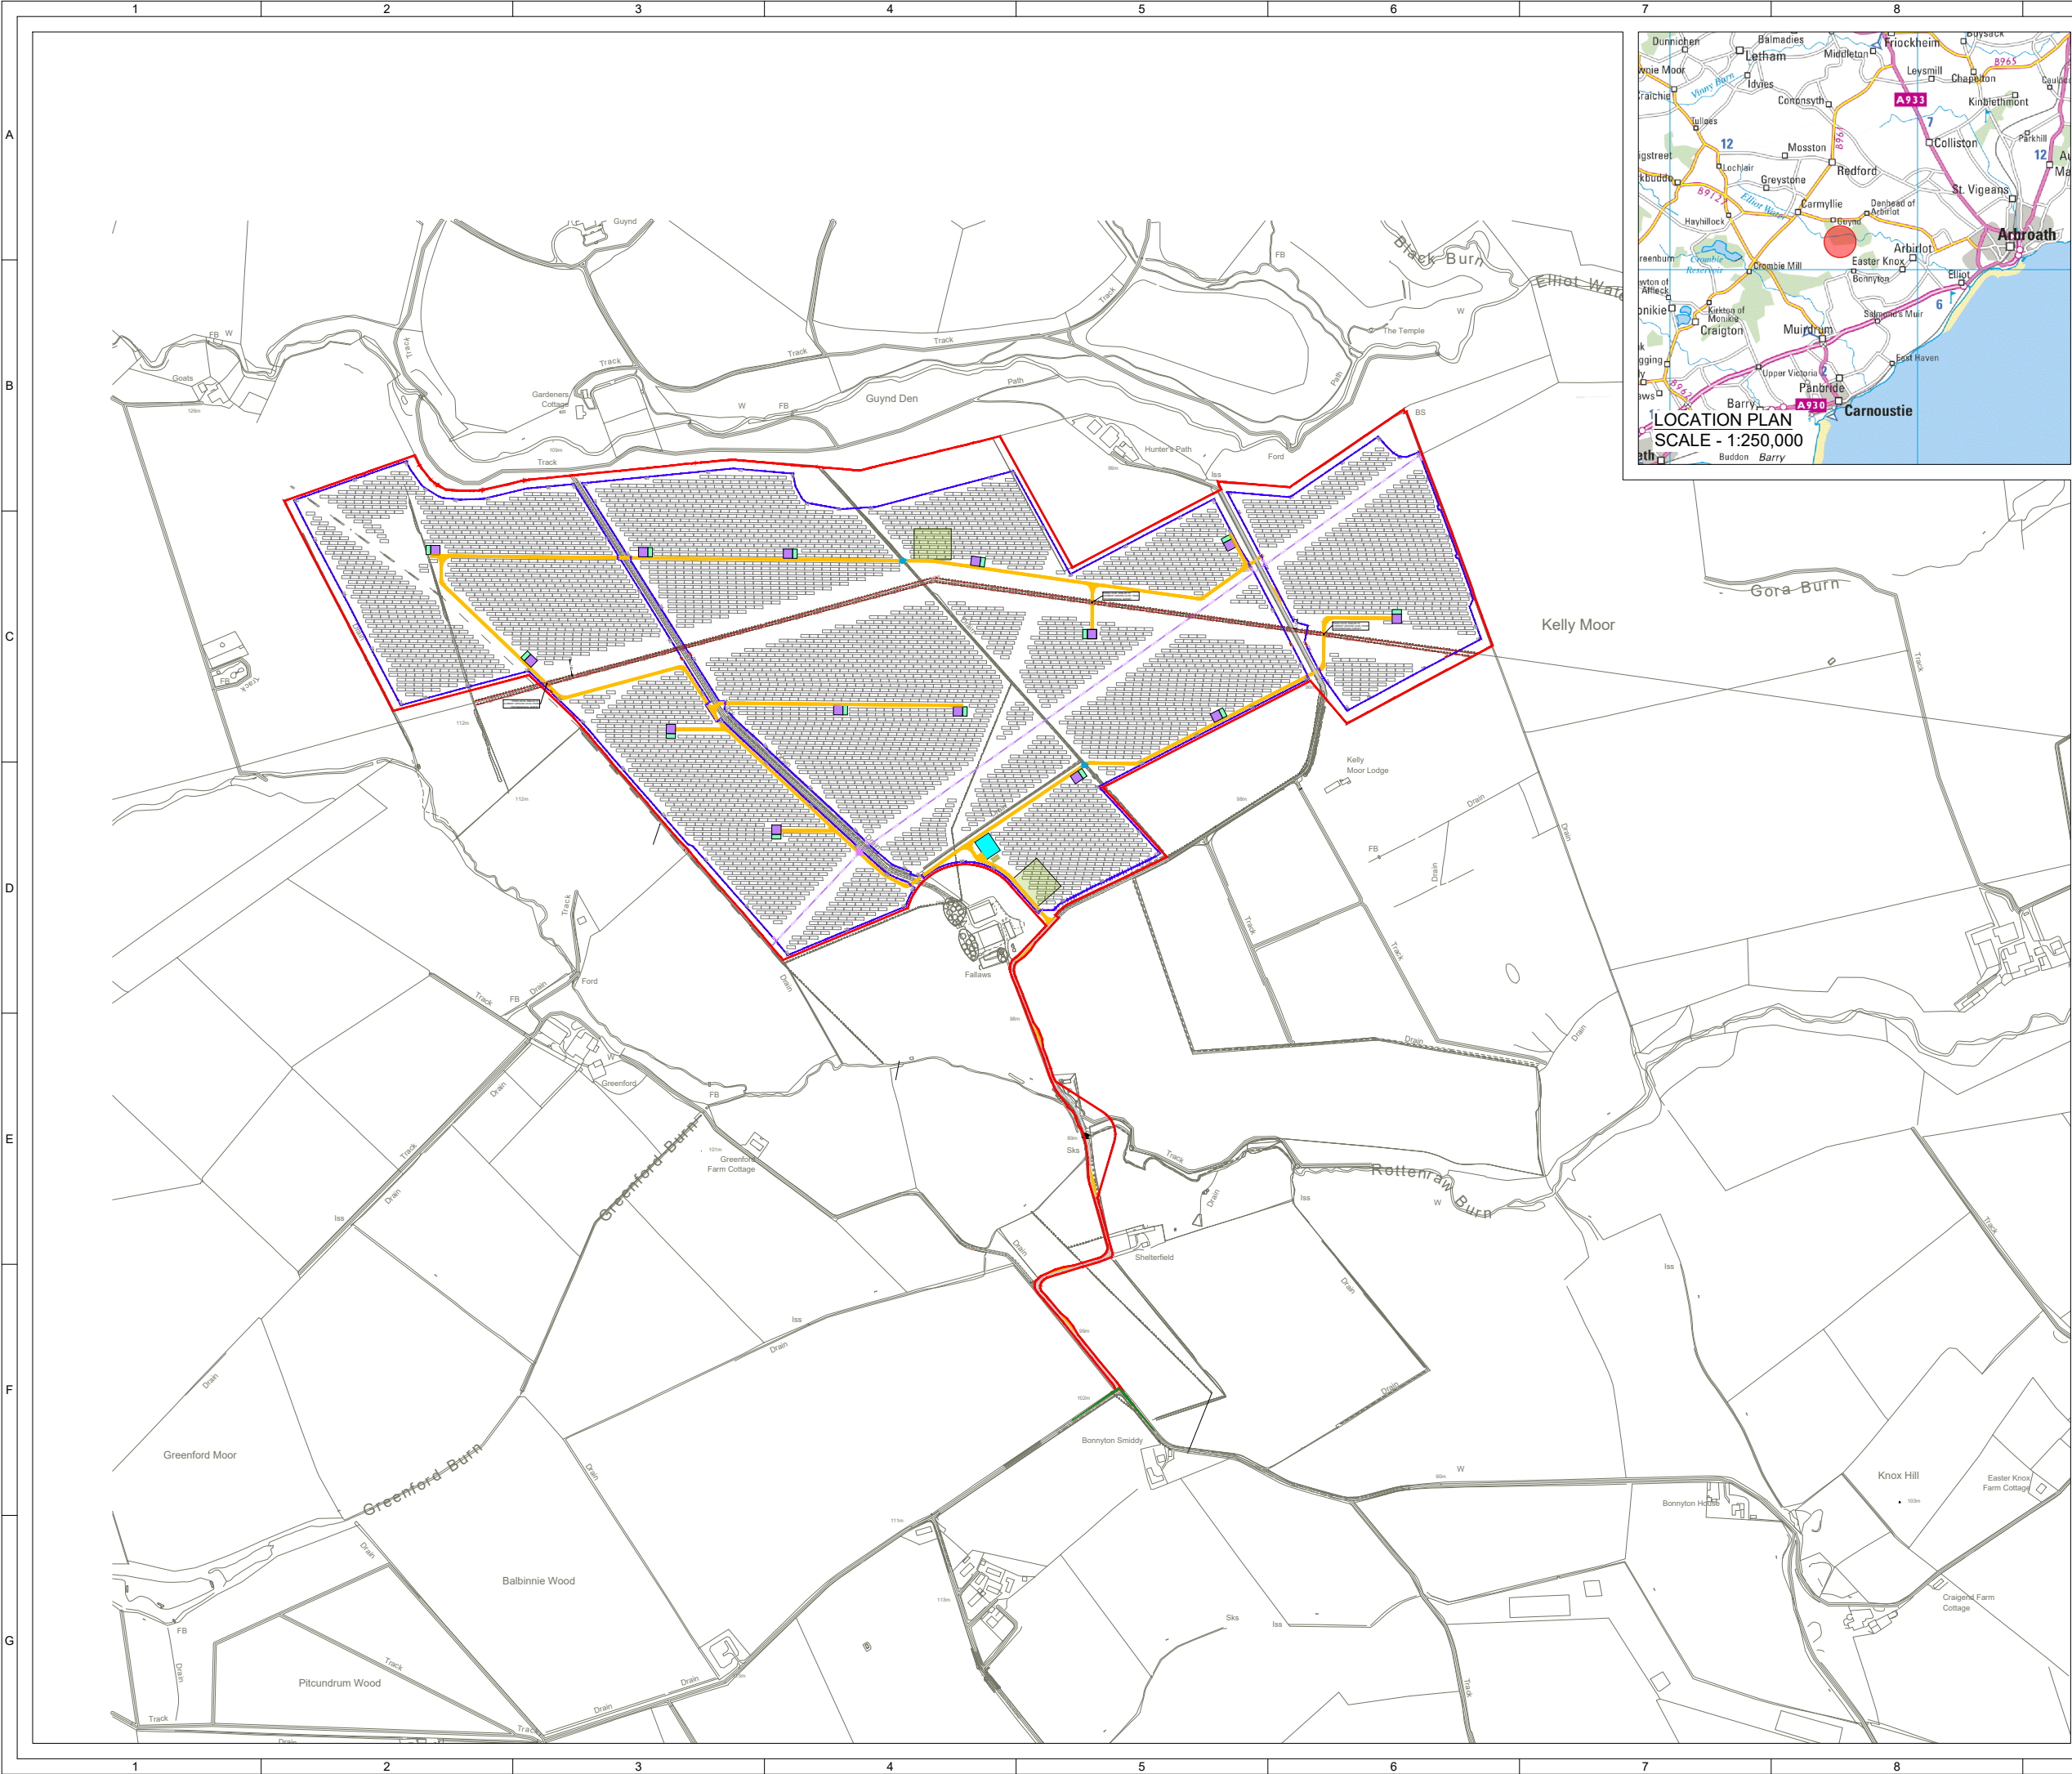

© CROWN COPYRIGHT, ALL RIGHTS RESERVED.
2026 LICENCE NUMBER AC0000808122.

KEY:

- SITE BOUNDARY
(OUTSIDE OF LINE DENOTES BOUNDARY)
- EXISTING ACCESS TRACK (REMEDIATED OR UPGRADED WHERE REQUIRED)
- PROPOSED ACCESS TRACK
- INDICATIVE SOLAR PV ARRAY
- INVERTER SUBSTATION
- HARDSTAND
- SUBSTATION COMPOUND
- TEMPORARY CONSTRUCTION COMPOUND
- SPARES CONTAINERS
- PERIMETER FENCE LINE
- ACCESS GATE
- NGT PIPELINE ACCESS GATE
- SSEN OHL ACCESS GATE
- CCTV
- PROPOSED DITCH CROSSING
- EXISTING DITCH CROSSING
- PROPOSED GAS PIPELINE CROSSING
- VISIBILITY SPLAY

NOTES:

1. DETAILS OF THE DRAWING ARE SUBJECT TO DETAILED DESIGN.

8 10

8 FG JM CC 2026-04-27 Minor amend (Distance CCTV-OHL)

7 FG JM CC 2026-03-18 Minor amend (Gas pipeline, crossing, gates)

6 BM JM CC 2025-12-19 Updated Fence and Solar PV Array

5 FG JM CC 2025-06-18 Site boundary update (passing places removed)

ISSUE	DRAWN	CHKD	APPD	DATE	REVISION NOTES
PURPOSE					COORDINATES
PERMITTING					OSGB 1936
SCALE					DATUM
1:10.000 @A3					N/A
LAYOUT DRAWING					T-LAYOUT NO
N/A					N/A
PROJECT TITLE					
BONNYKNOX					
DRAWING TITLE					
FIGURE 4 INFRASTRUCTURE LAYOUT					
RES DRAWING NUMBER					REV
05114-RES-LAY-DR-PT-003					8
THIS DRAWING IS THE PROPERTY OF RENEWABLE ENERGY SYSTEMS LIMITED AND NO REPRODUCTION MAY BE MADE IN WHOLE OR IN PART WITHOUT PERMISSION					
					BEAUFORT COURT, EGG FARM LANE, KINGS LANGLEY, HERTS WD4 8LR. UK TEL +44 (0) 1923 299200 WWW.RES-GROUP.COM

8 10