
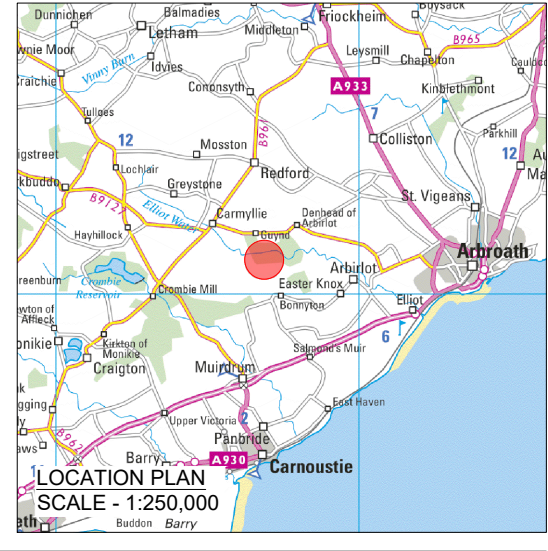


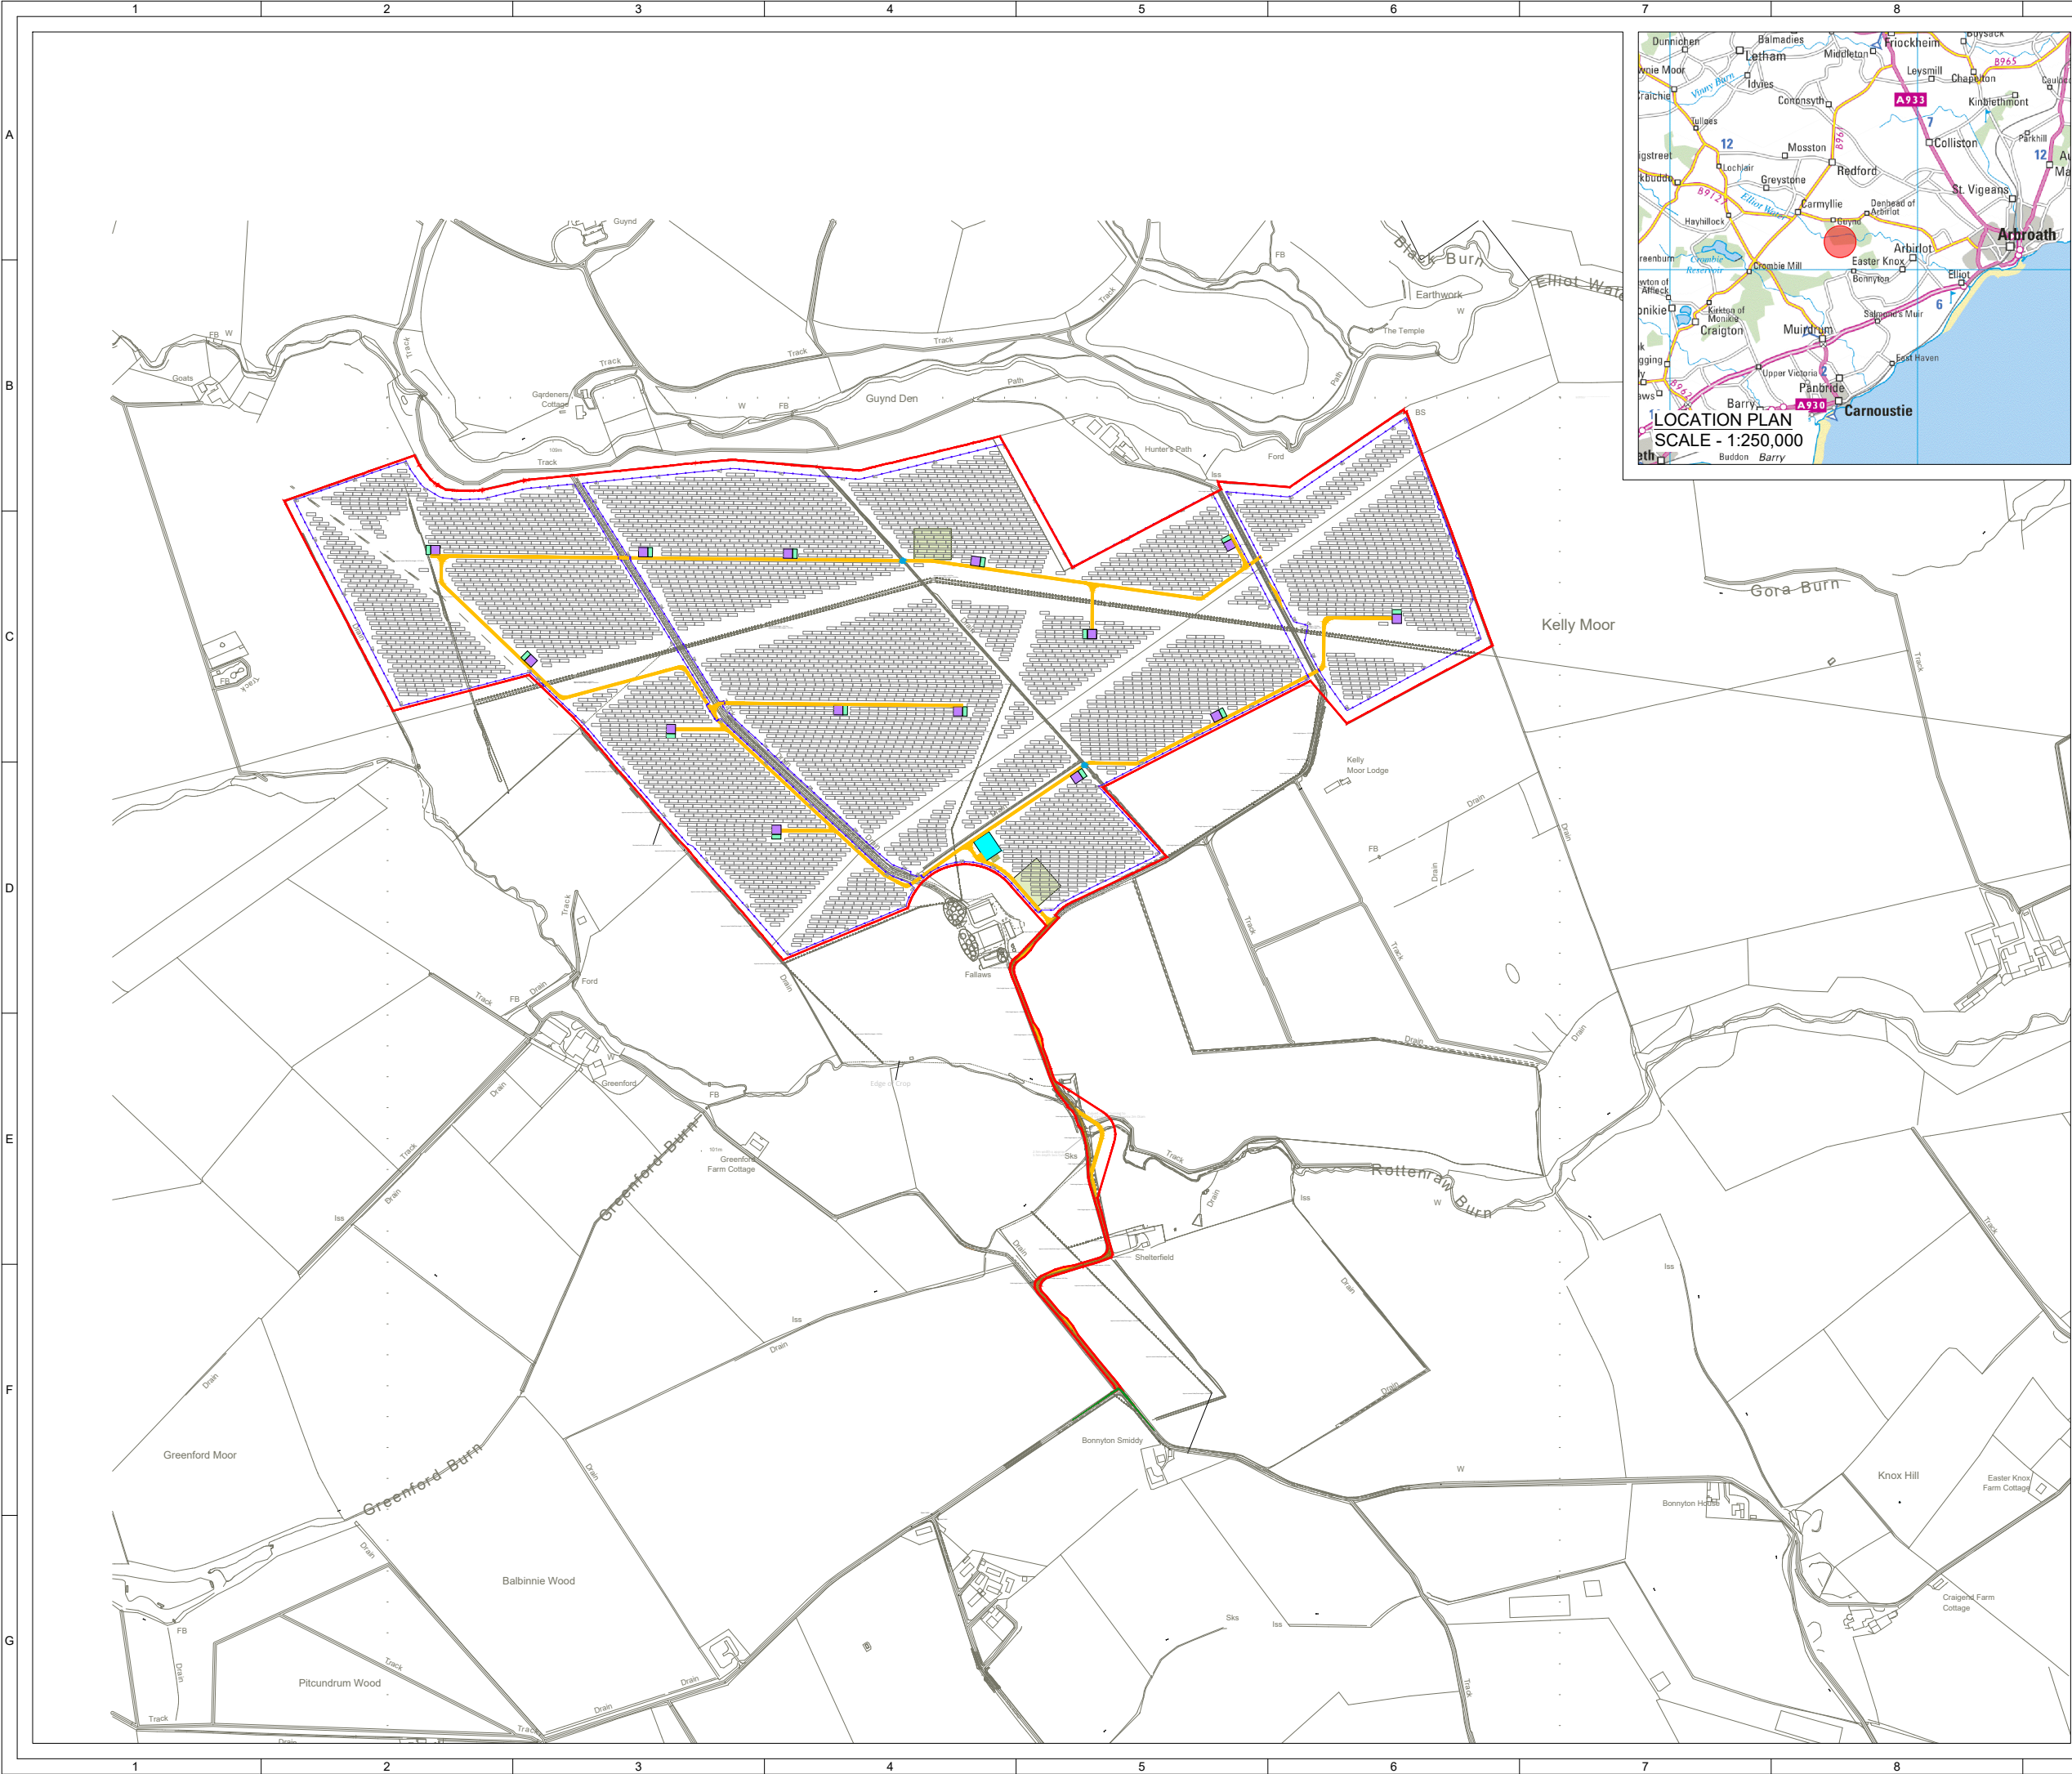

© CROWN COPYRIGHT, ALL RIGHTS RESERVED.
2025 LICENCE NUMBER 0100031673.

KEY:

- SITE BOUNDARY
(OUTSIDE OF LINE DENOTES BOUNDARY)
- EXISTING ACCESS TRACK
- PROPOSED ACCESS TRACK
- SOLAR PV ARRAY
- INVERTER SUBSTATION
- HARDSTAND
- SUBSTATION COMPOUND
- TEMPORARY CONSTRUCTION COMPOUND
- SPARES CONTAINERS
- PERIMETER FENCE LINE
- GATE (PERIMETER FENCE)
- CCTV
- PROPOSED DITCH CROSSING
- VISIBILITY SPLAY

North Arrow

5	FG	JM	CC	2025-06-18	Site boundary update (passing places removed)		
4	FG	JM	CC	2025-05-13	Site boundary update		
3	FG	JM	CC	2025-01-28	Passing places added		
2	FG	JM	SL	2024-11-26	Battery storage compounds removed		
ISSUE		DRAWN	CHKD	APPD	DATE	REVISION NOTES	
PURPOSE			COORDINATES				
PERMITTING			OSGB 1936				
SCALE		1:10.000	@A3	DATUM			
LAYOUT DRAWING		N/A	T-LAYOUT NO				
			N/A				
PROJECT TITLE							
BONNYKNOX							
DRAWING TITLE							
FIGURE 4 INFRASTRUCTURE LAYOUT							
RES DRAWING NUMBER					REV		
05114-RES-LAY-DR-PT-003					5		
THIS DRAWING IS THE PROPERTY OF RENEWABLE ENERGY SYSTEMS LIMITED AND NO REPRODUCTION MAY BE MADE IN WHOLE OR IN PART WITHOUT PERMISSION							
			BEAUFORT COURT, EGG FARM LANE, KINGS LANGLEY, HERTS WD4 8LR. UK TEL +44 (0) 1923 299200 WWW.RES-GROUP.COM				