
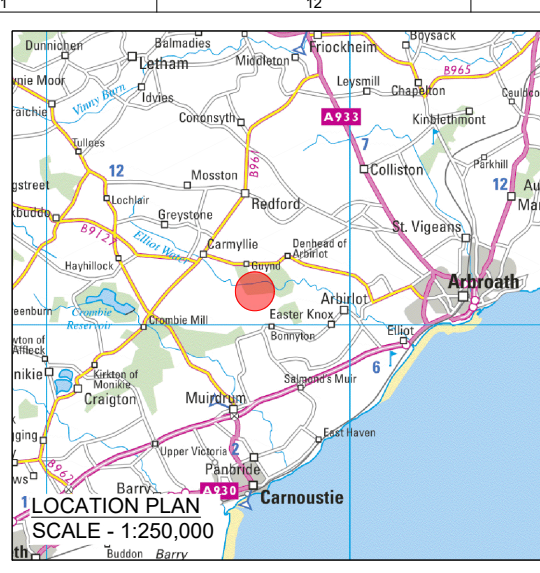


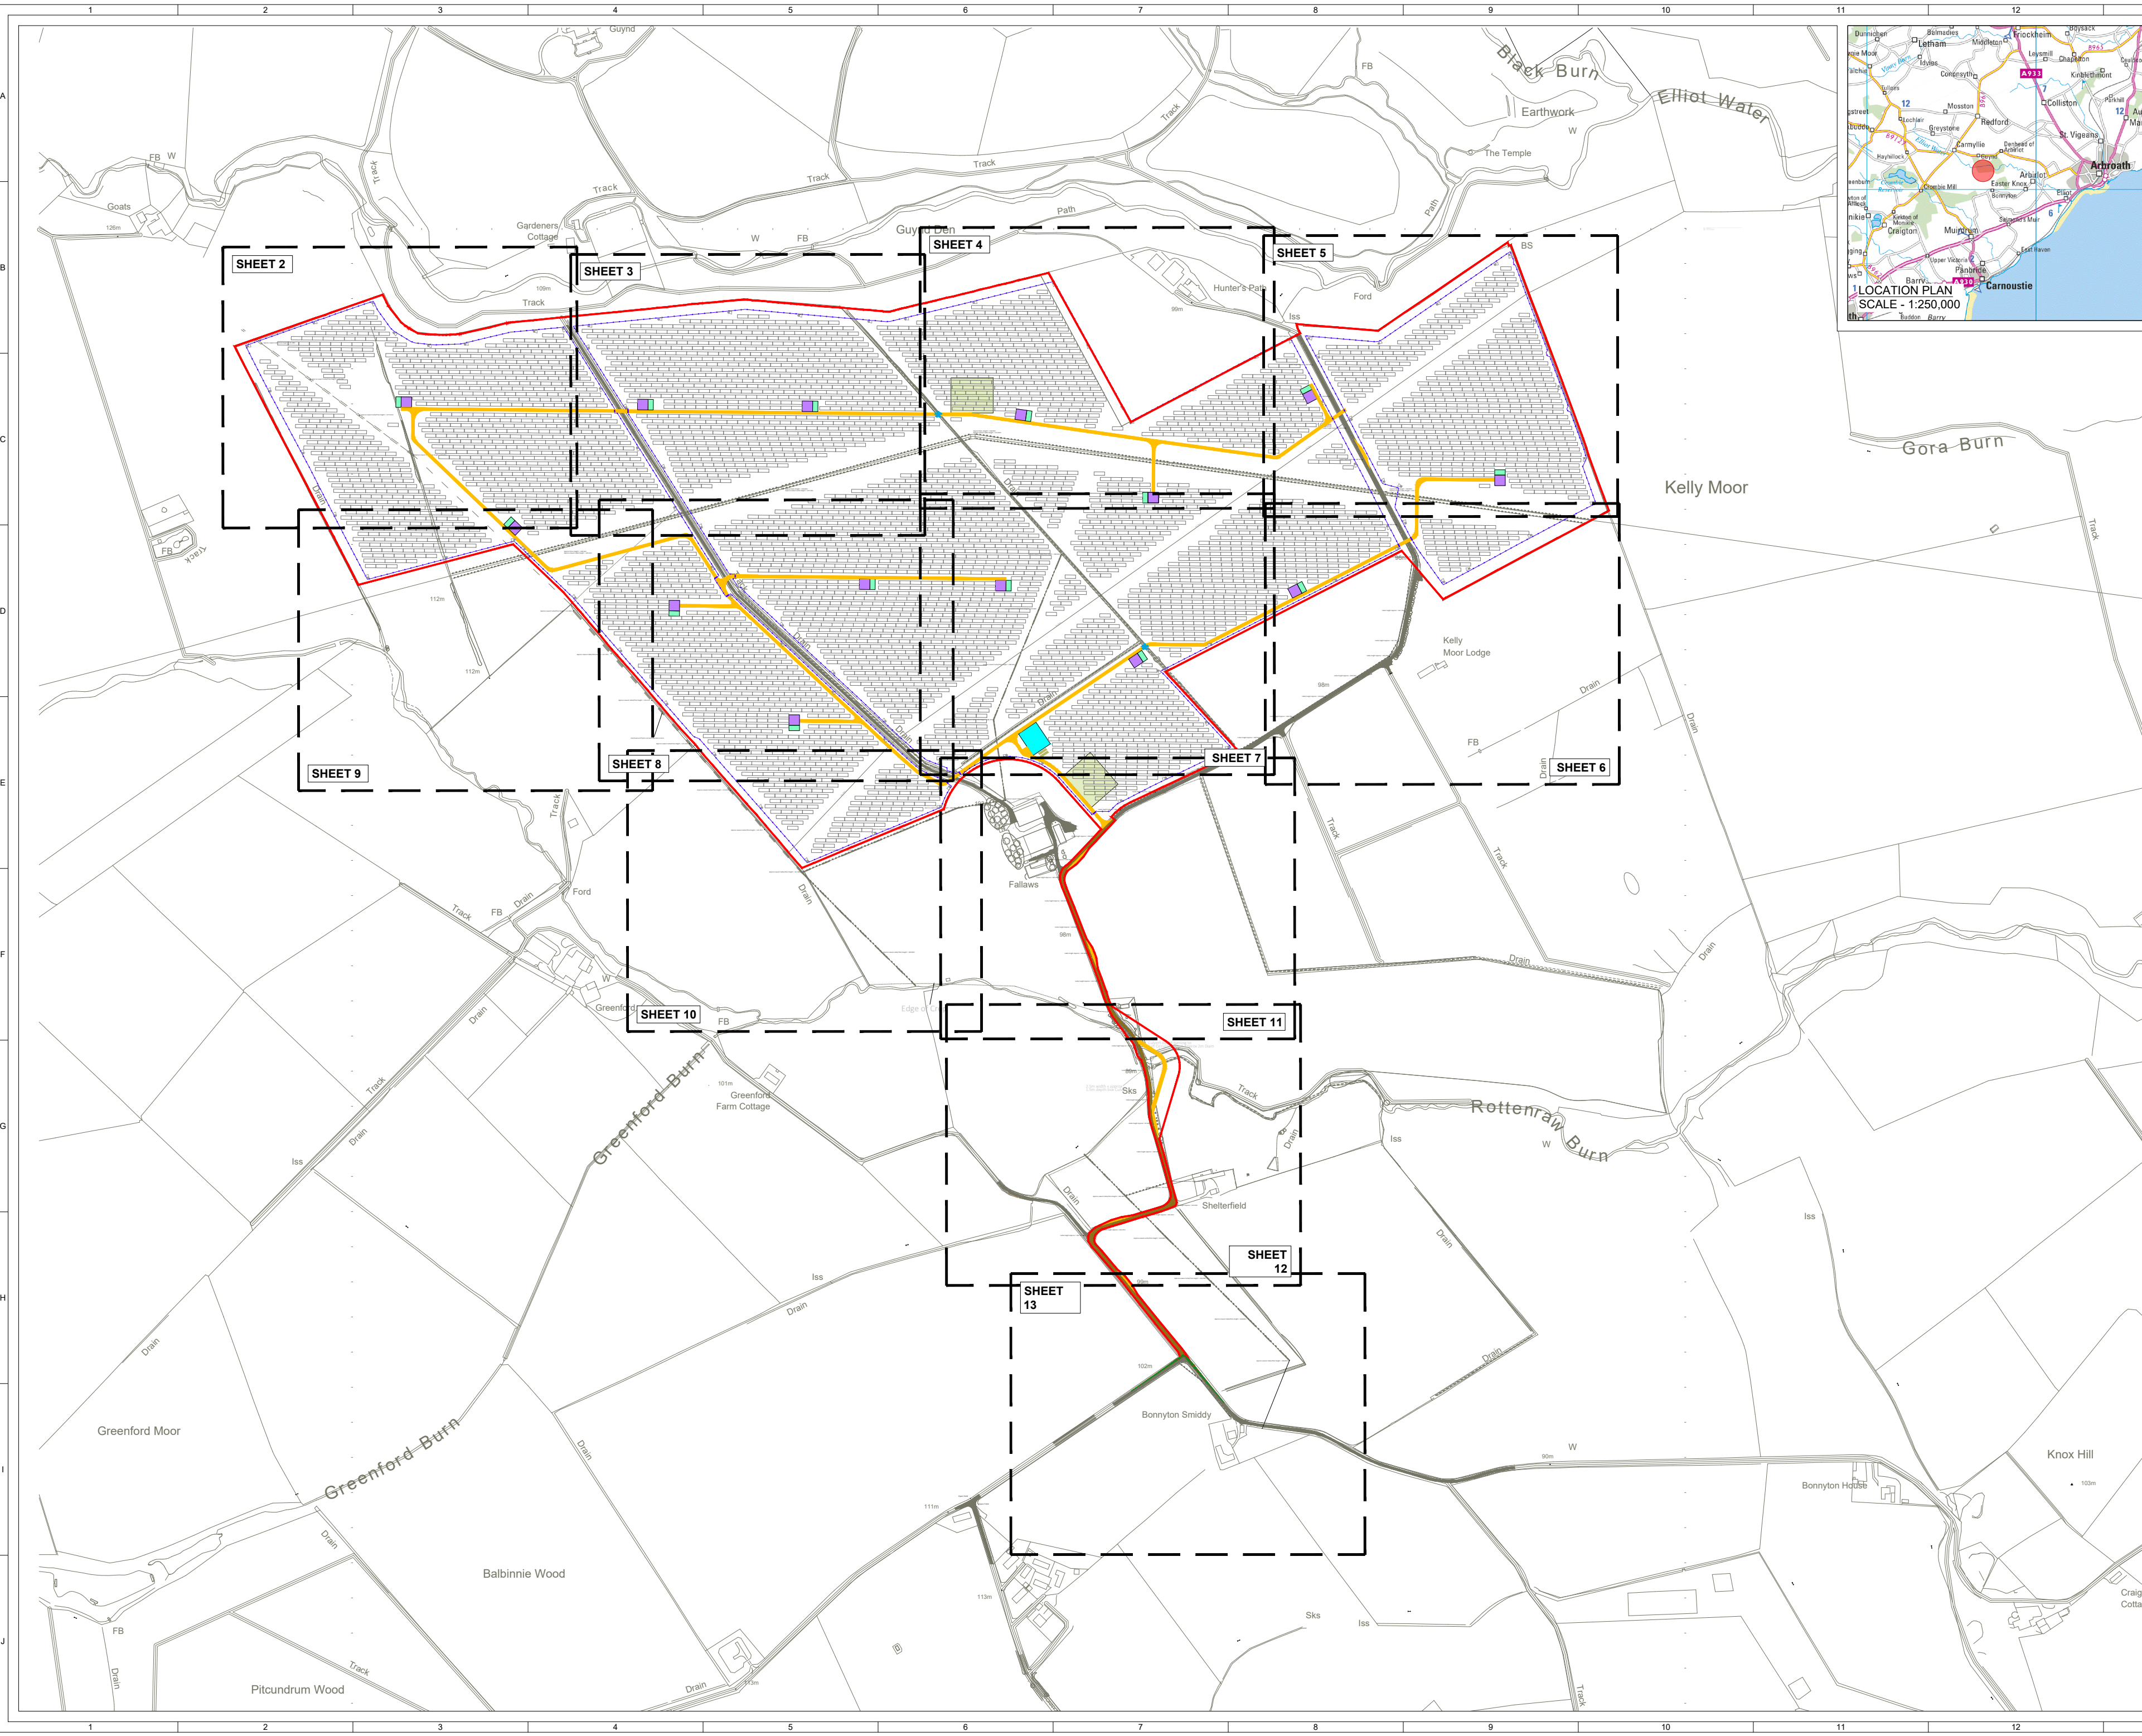

© CROWN COPYRIGHT, ALL RIGHTS RESERVED.  
2024 LICENCE NUMBER 0100031673.


**KEY:**

- SITE BOUNDARY  
(OUTSIDE OF LINE DENOTES BOUNDARY)
- EXISTING ACCESS TRACK
- PROPOSED ACCESS TRACK
- SOLAR PV ARRAY
- INVERTER SUBSTATION
- HARDSTAND
- SUBSTATION COMPOUND
- TEMPORARY CONSTRUCTION COMPOUND
- SPARES CONTAINERS
- PERIMETER FENCE LINE
- GATE (PERIMETER FENCE)
- CCTV
- PROPOSED DITCH CROSSING
- VISIBILITY SPLAY

**OVERVIEW**  
SHEET 1 OF 13

|   |       |      |      |             |                                               |  |  |
|---|-------|------|------|-------------|-----------------------------------------------|--|--|
| 5   | FG    | JM   | CC   | 2025-05-18  | Site boundary update (passing places removed) |  |  |
| 4   | FG    | JM   | CC   | 2025-05-13  | Site boundary update                          |  |  |
| 3   | FG    | JM   | CC   | 2025-01-28  | Passing places added                          |  |  |
| 2   | FG    | JM   | SL   | 2024-11-26  | Battery storage compounds removed             |  |  |
| ISSUE   | DRAWN | CHKD | APPD | DATE        | REVISION NOTES                                |  |  |
| PURPOSE   |       |      |      | COORDINATES |                                               |  |  |
| PERMITTING   |       |      |      | OSGB 1936   |                                               |  |  |
| SCALE   |       |      |      | DATUM       |                                               |  |  |
| 1:6,000 @ A2   |       |      |      | N/A         |                                               |  |  |
| LAYOUT DRAWING   |       |      |      | T-LAYOUT NO |                                               |  |  |
| N/A   |       |      |      | N/A         |                                               |  |  |
| PROJECT TITLE   |       |      |      |             |                                               |  |  |
| BONNYKNOX   |       |      |      |             |                                               |  |  |
| DRAWING TITLE   |       |      |      |             |                                               |  |  |
| FIGURE 5<br>INFRASTRUCTURE LAYOUT ENLARGEMENT                                                                                           |       |      |      |             |                                               |  |  |
| RES DRAWING NUMBER   |       |      |      |             | REV                                           |  |  |
| 05114-RES-LAY-DR-PT-004   |       |      |      |             | 5                                             |  |  |
| THIS DRAWING IS THE PROPERTY OF RENEWABLE ENERGY SYSTEMS LIMITED AND NO REPRODUCTION MAY BE MADE IN WHOLE OR IN PART WITHOUT PERMISSION |       |      |      |             |                                               |  |  |
|                                                    |       |      |      |             |                                               |  |  |
| BEAFORT COURT,<br>EGG FARM LANE,<br>KINGS LANGLEY,<br>HERTS WD4 8LR, UK<br>TEL +44 (0) 1923 299200<br>WWW.RES-GROUP.COM                 |       |      |      |             |                                               |  |  |



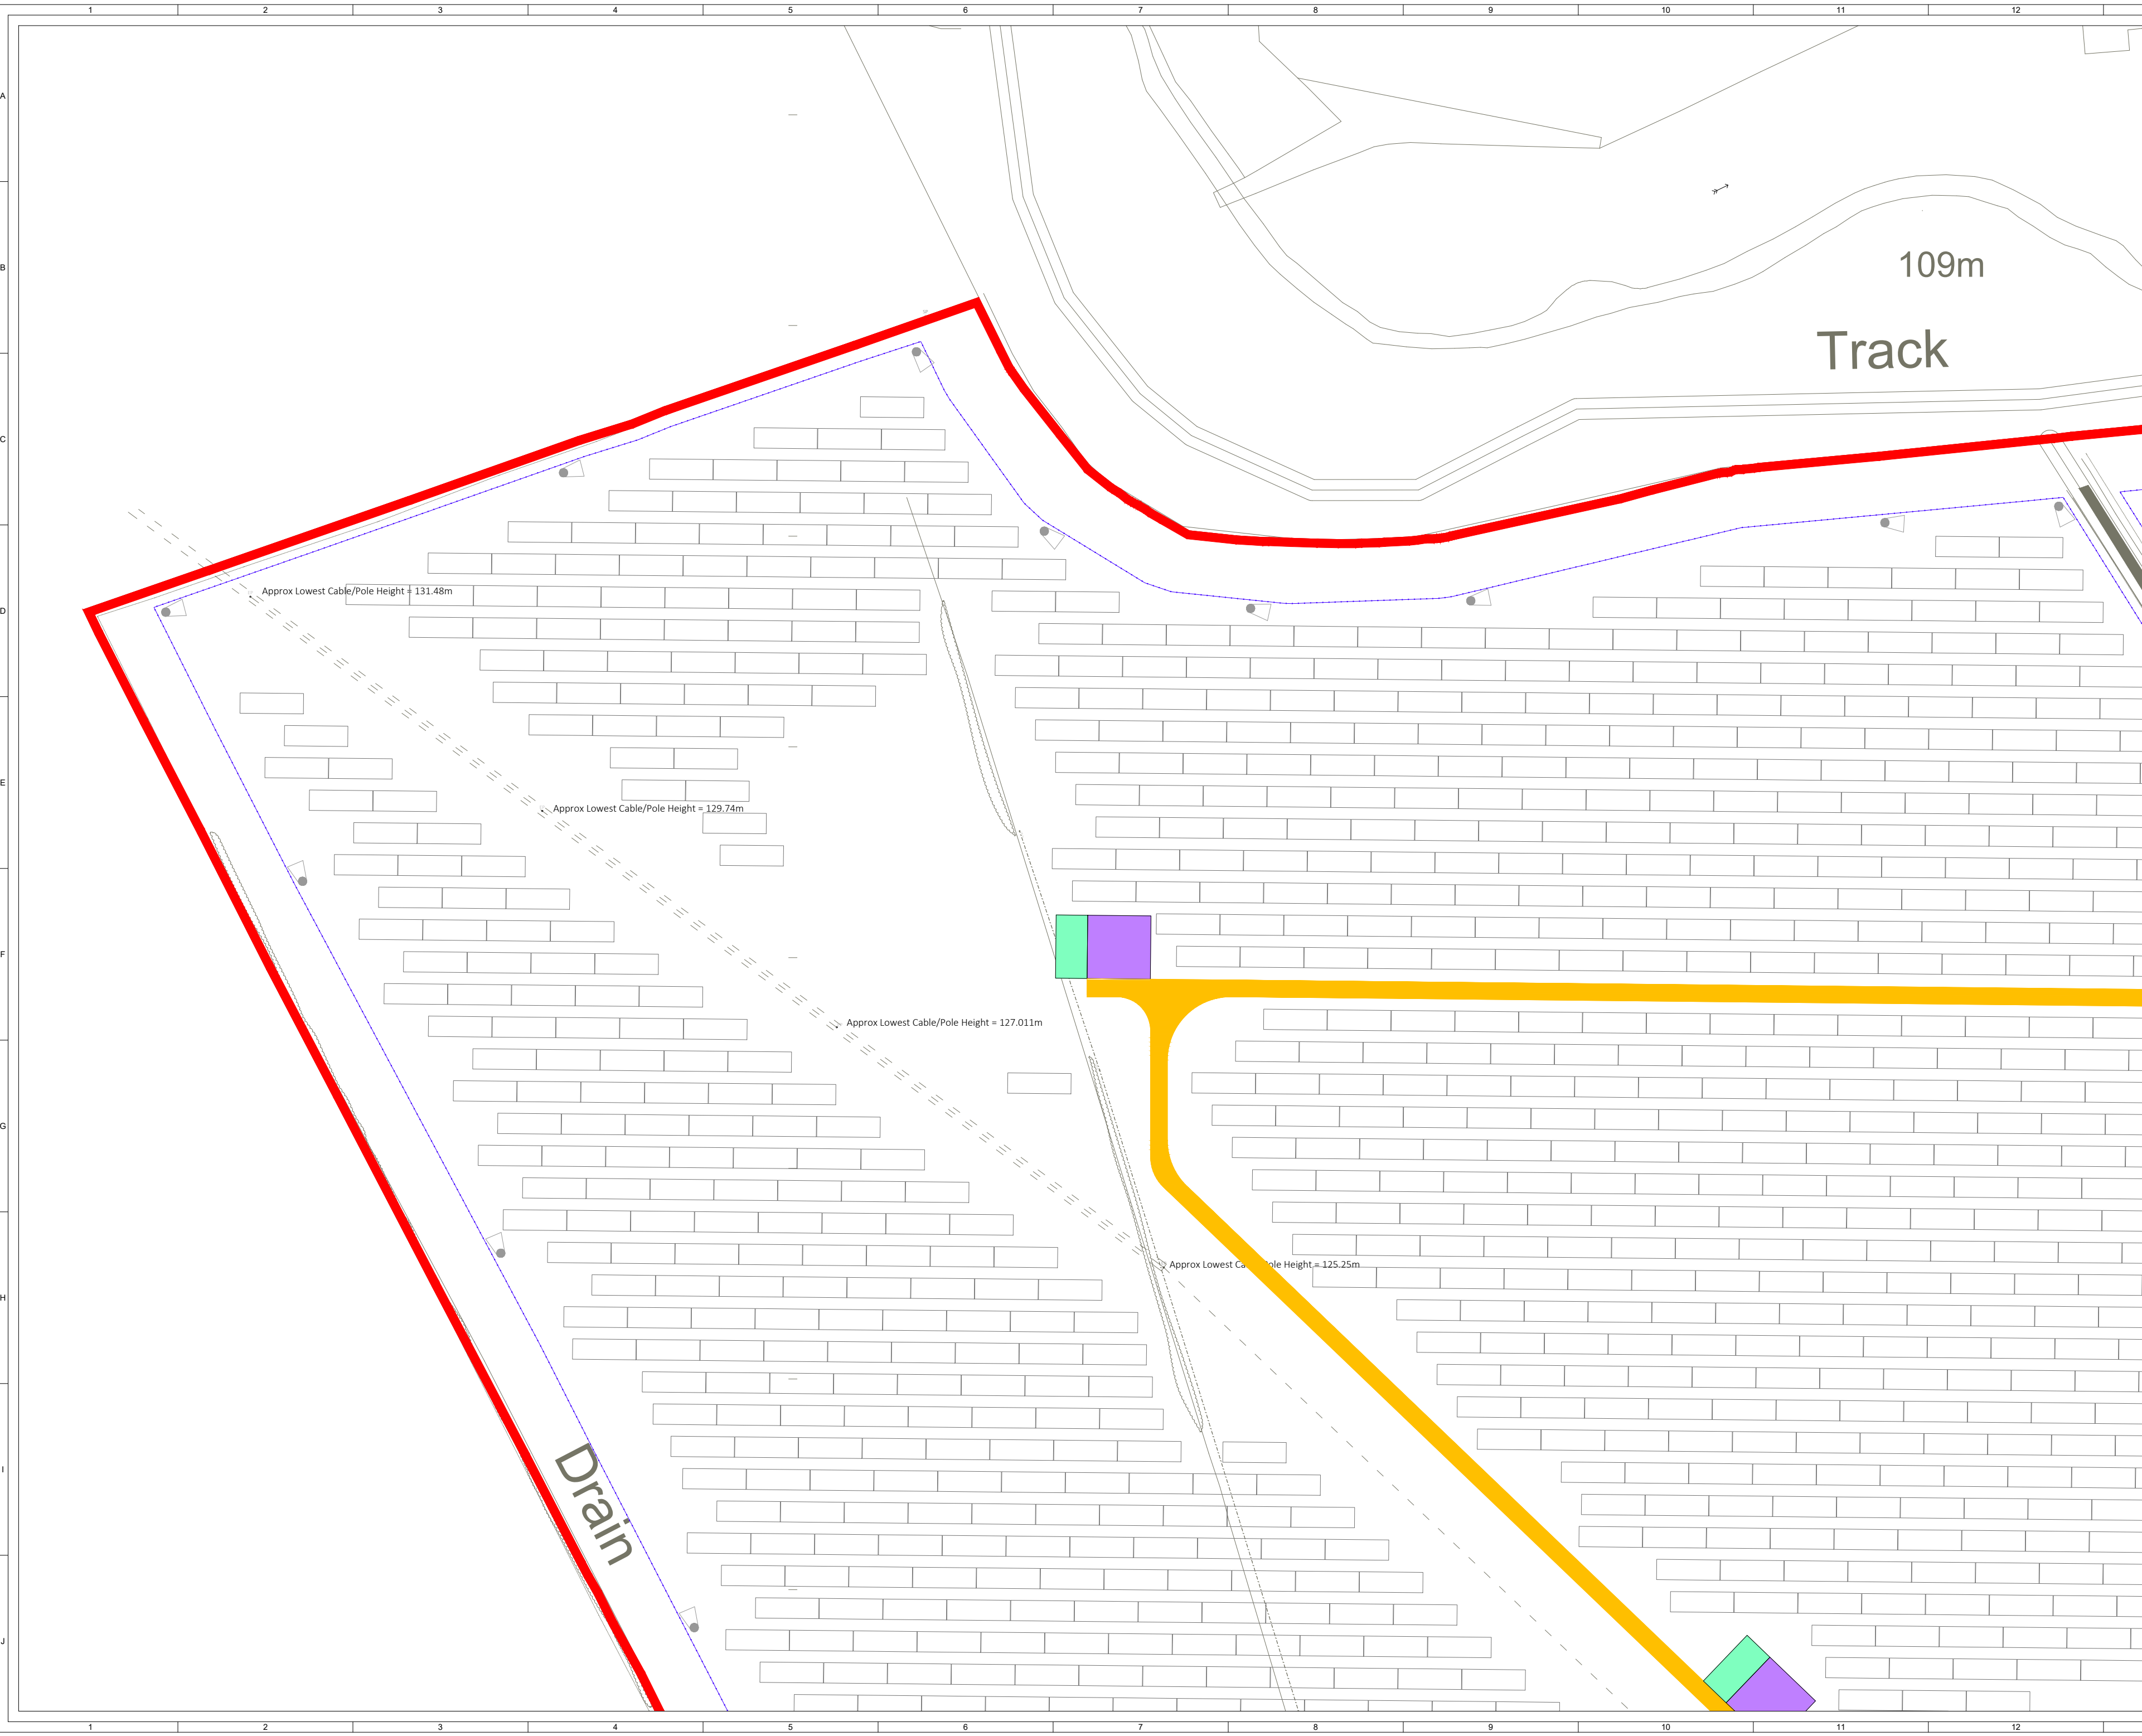


© CROWN COPYRIGHT, ALL RIGHTS RESERVED.  
2024 LICENCE NUMBER 0100031673.

**KEY:**

- SITE BOUNDARY  
(OUTSIDE OF LINE DENOTES BOUNDARY)
- EXISTING ACCESS TRACK
- PROPOSED ACCESS TRACK
- SOLAR PV ARRAY
- INVERTER SUBSTATION
- HARDSTAND
- SUBSTATION COMPOUND
- TEMPORARY CONSTRUCTION COMPOUND
- SPARES CONTAINERS
- PERIMETER FENCE LINE
- GATE (PERIMETER FENCE)
- CCTV
- PROPOSED DITCH CROSSING
- VISIBILITY SPLAY

SHEET 2 OF 13

|   |       |      |      |             |                                               |
|---|-------|------|------|-------------|-----------------------------------------------|
| 5   | FG    | JM   | CC   | 2025-06-18  | Site boundary update (passing places removed) |
| 4   | FG    | JM   | CC   | 2025-05-13  | Site boundary update                          |
| 3   | FG    | JM   | CC   | 2025-01-28  | Passing places added                          |
| 2   | FG    | JM   | SL   | 2024-11-26  | Battery storage compounds removed             |
| ISSUE   | DRAWN | CHKD | APPD | DATE        | REVISION NOTES                                |
| PURPOSE   |       |      |      | COORDINATES |                                               |
| PERMITTING   |       |      |      | OSGB 1936   |                                               |
| SCALE   |       |      |      | DATUM       |                                               |
| 1:1,000 @ A2   |       |      |      | N/A         |                                               |
| LAYOUT DRAWING   |       |      |      | T-LAYOUT NO |                                               |
| N/A   |       |      |      | N/A         |                                               |
| PROJECT TITLE   |       |      |      |             |                                               |
| BONNYKNOX   |       |      |      |             |                                               |
| DRAWING TITLE   |       |      |      |             |                                               |
| FIGURE 5   |       |      |      |             |                                               |
| INFRASTRUCTURE LAYOUT ENLARGEMENT   |       |      |      |             |                                               |
| RES DRAWING NUMBER   |       |      |      |             | REV                                           |
| 05114-RES-LAY-DR-PT-004   |       |      |      |             | 5                                             |
| THIS DRAWING IS THE PROPERTY OF RENEWABLE ENERGY SYSTEMS LIMITED AND NO REPRODUCTION MAY BE MADE IN WHOLE OR IN PART WITHOUT PERMISSION |       |      |      |             |                                               |
|   |       |      |      |             |                                               |
| BEAFORT COURT,<br>EGG FARM LANE,<br>KINGS LANGLEY,<br>HERTS WD4 8LR, UK<br>TEL +44 (0) 1923 299200<br>WWW.RES-GROUP.COM                 |       |      |      |             |                                               |

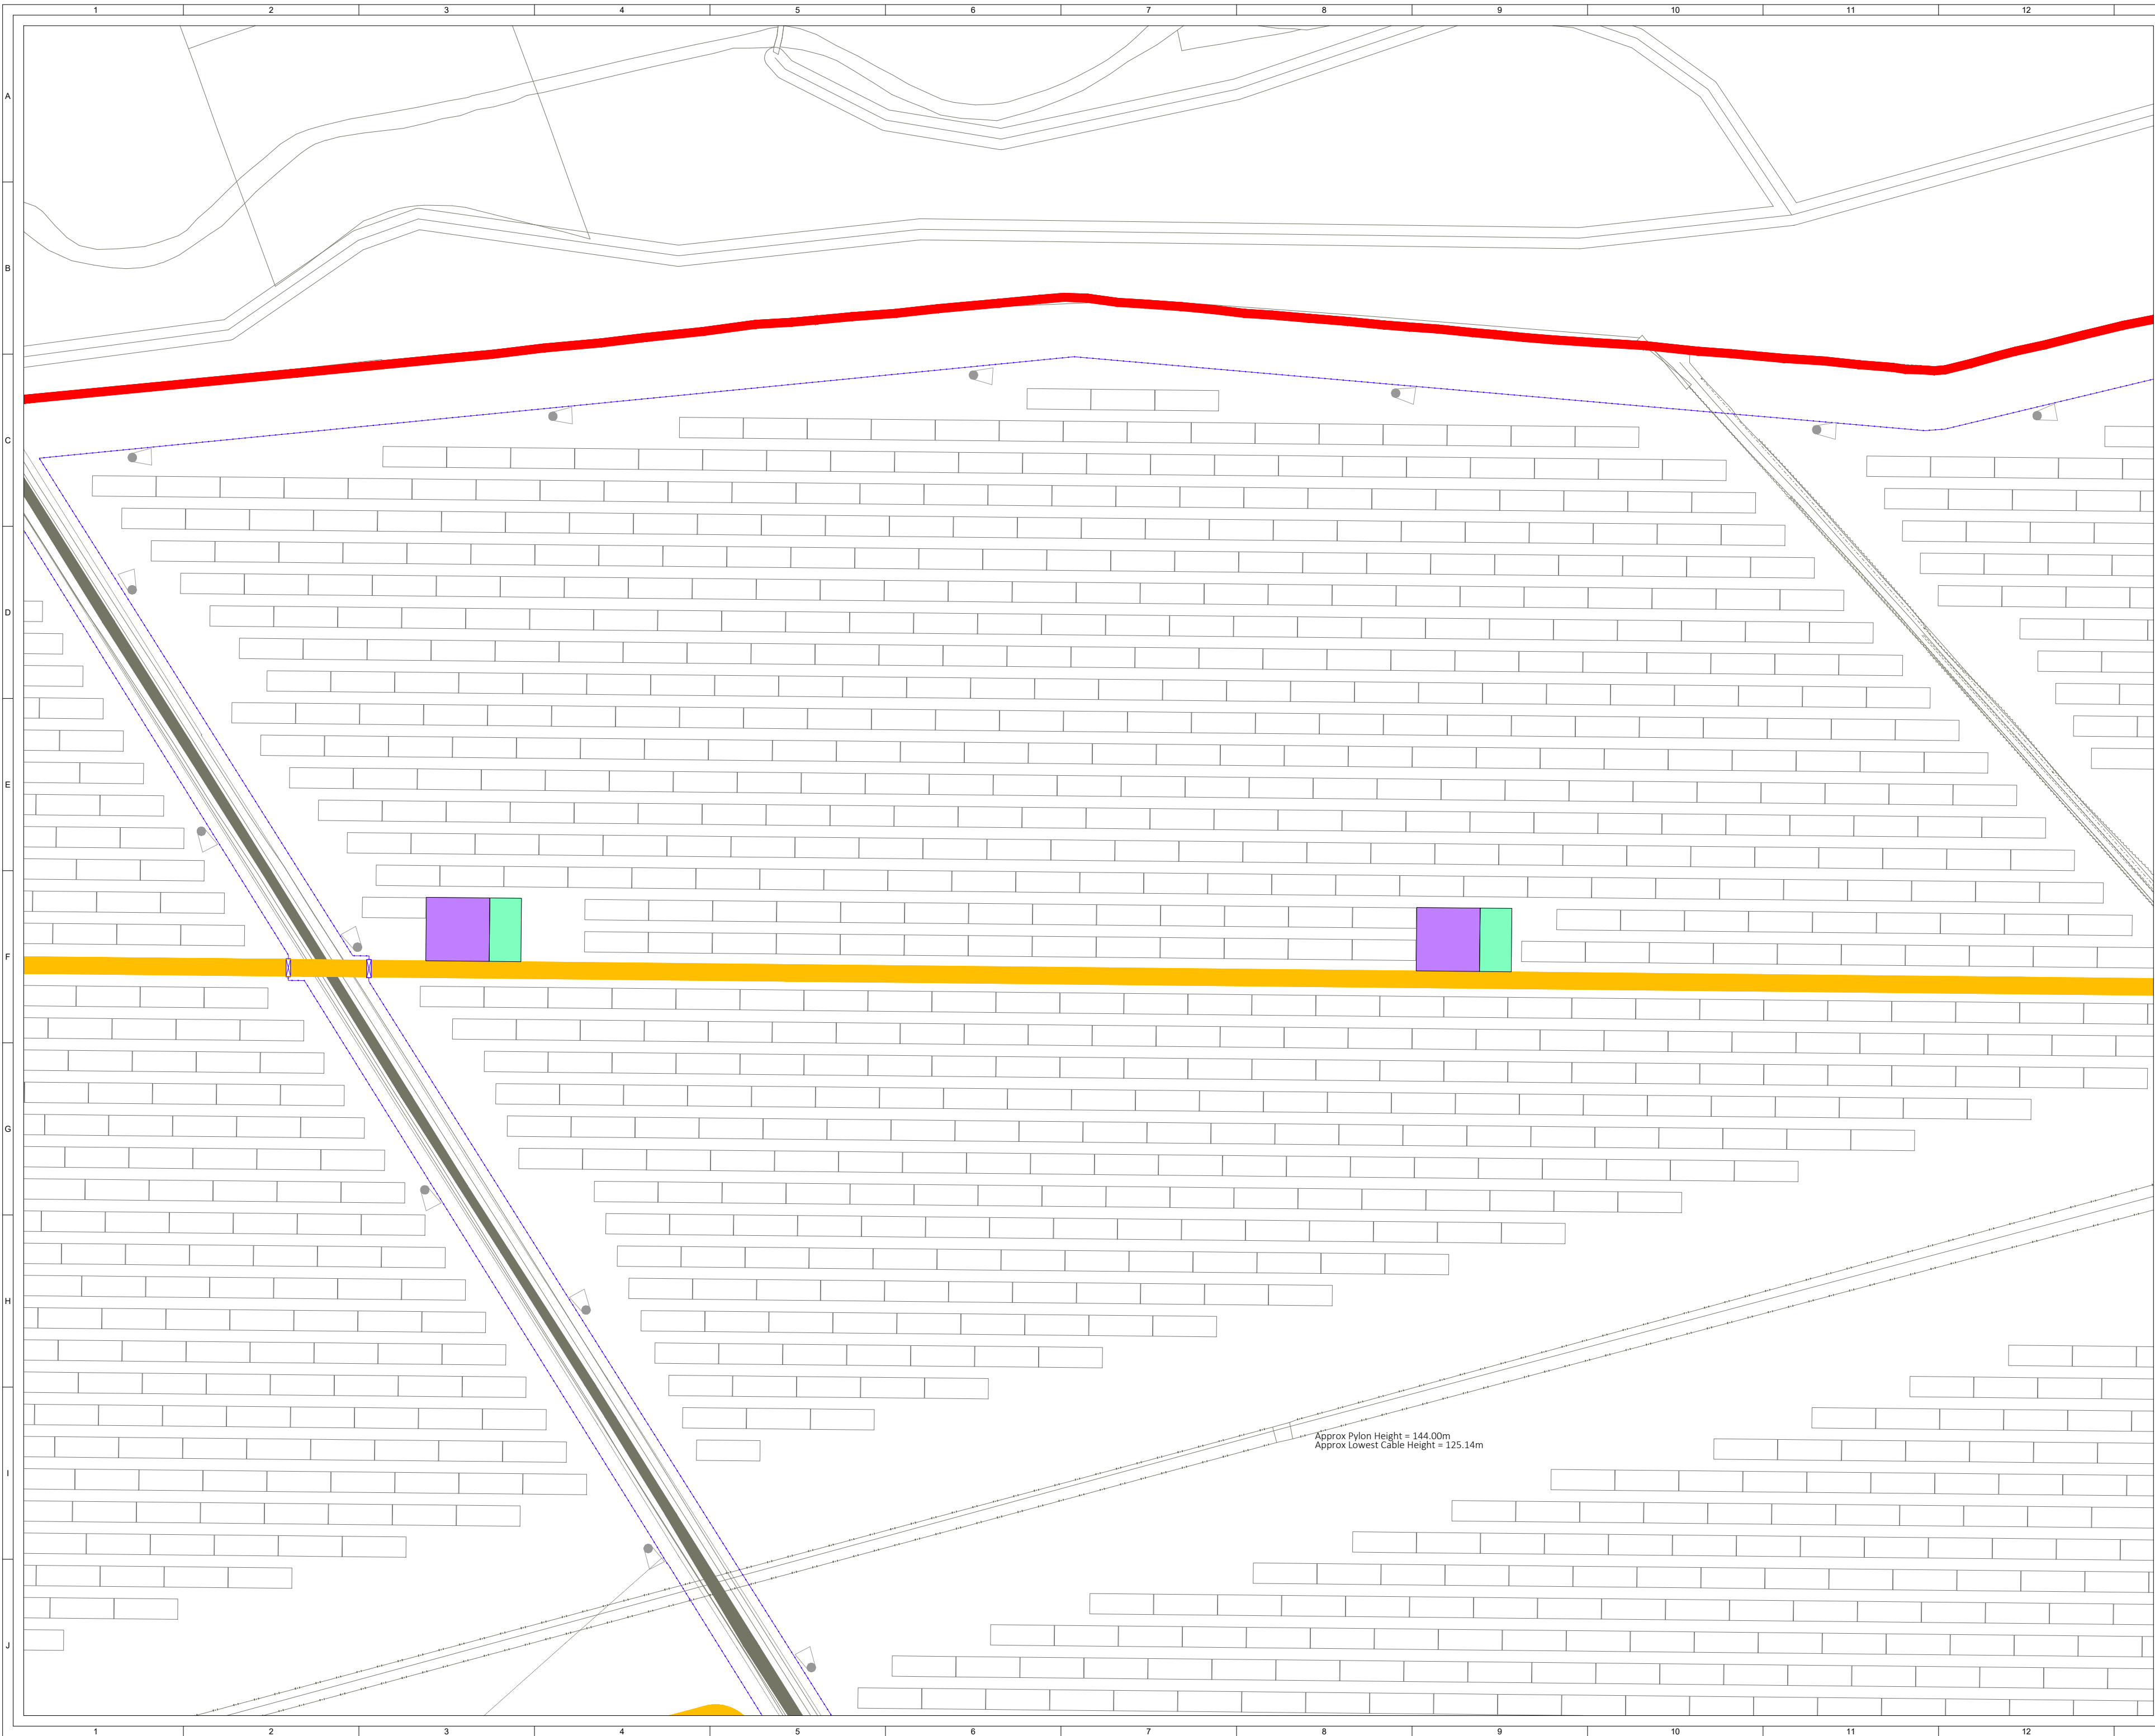

© CROWN COPYRIGHT, ALL RIGHTS RESERVED.  
2024 LICENCE NUMBER 0100031673.

**KEY:**

-  SITE BOUNDARY  
(OUTSIDE OF LINE DENOTES BOUNDARY)
-  EXISTING ACCESS TRACK
-  PROPOSED ACCESS TRACK
-  SOLAR PV ARRAY
-  INVERTER SUBSTATION
-  HARDSTAND
-  SUBSTATION COMPOUND
-  TEMPORARY CONSTRUCTION COMPOUND
-  SPARES CONTAINERS
-  PERIMETER FENCE LINE
-  GATE (PERIMETER FENCE)
-  CCTV
-  PROPOSED DITCH CROSSING
-  VISIBILITY SPLAY

SHEET 3 OF 13



|                |      |      |      |                |                                               |
|----------------|------|------|------|----------------|-----------------------------------------------|
| 5              | FG   | JM   | CC   | 2025-06-18     | Site boundary update (passing places removed) |
| 4              | FG   | JM   | CC   | 2025-05-13     | Site boundary update                          |
| 3              | FG   | JM   | CC   | 2025-01-28     | Passing places added                          |
| 2              | FG   | JM   | SL   | 2024-11-26     | Battery storage compounds removed             |
| ISSUE DRAWN    | CHKD | APPD | DATE | REVISION NOTES |                                               |
| PURPOSE        |      |      |      | COORDINATES    |                                               |
| PERMITTING     |      |      |      | OSGB 1936      |                                               |
| SCALE          |      |      |      | DATUM          |                                               |
| 1:1,000 @ A2   |      |      |      | N/A            |                                               |
| LAYOUT DRAWING |      |      |      | T-LAYOUT NO    |                                               |
| N/A            |      |      |      | N/A            |                                               |
| PROJECT TITLE  |      |      |      |                |                                               |


|                                                                                      |
|--------------------------------------------------------------------------------------|
| DRAWING TITLE                                                                        |
| <p style="text-align: center;">FIGURE 5</p> <p>INFRASTRUCTURE LAYOUT ENLARGEMENT</p> |

|                         |     |
|-------------------------|-----|
| RES DRAWING NUMBER      | REV |
| 05114-RES-LAY-DR-PT-004 | 5   |

THIS DRAWING IS THE PROPERTY OF RENEWABLE ENERGY SYSTEMS LIMITED  
AND NO REPRODUCTION MAY BE MADE IN WHOLE OR IN PART WITHOUT  
PERMISSION



EAFORT COURT,  
GG FARM LANE,  
INGS LANGLEY,  
ERTS WD4 8LR. UK  
EL +44 (0) 1923 299200  
WWW.RES-GROUP.COM

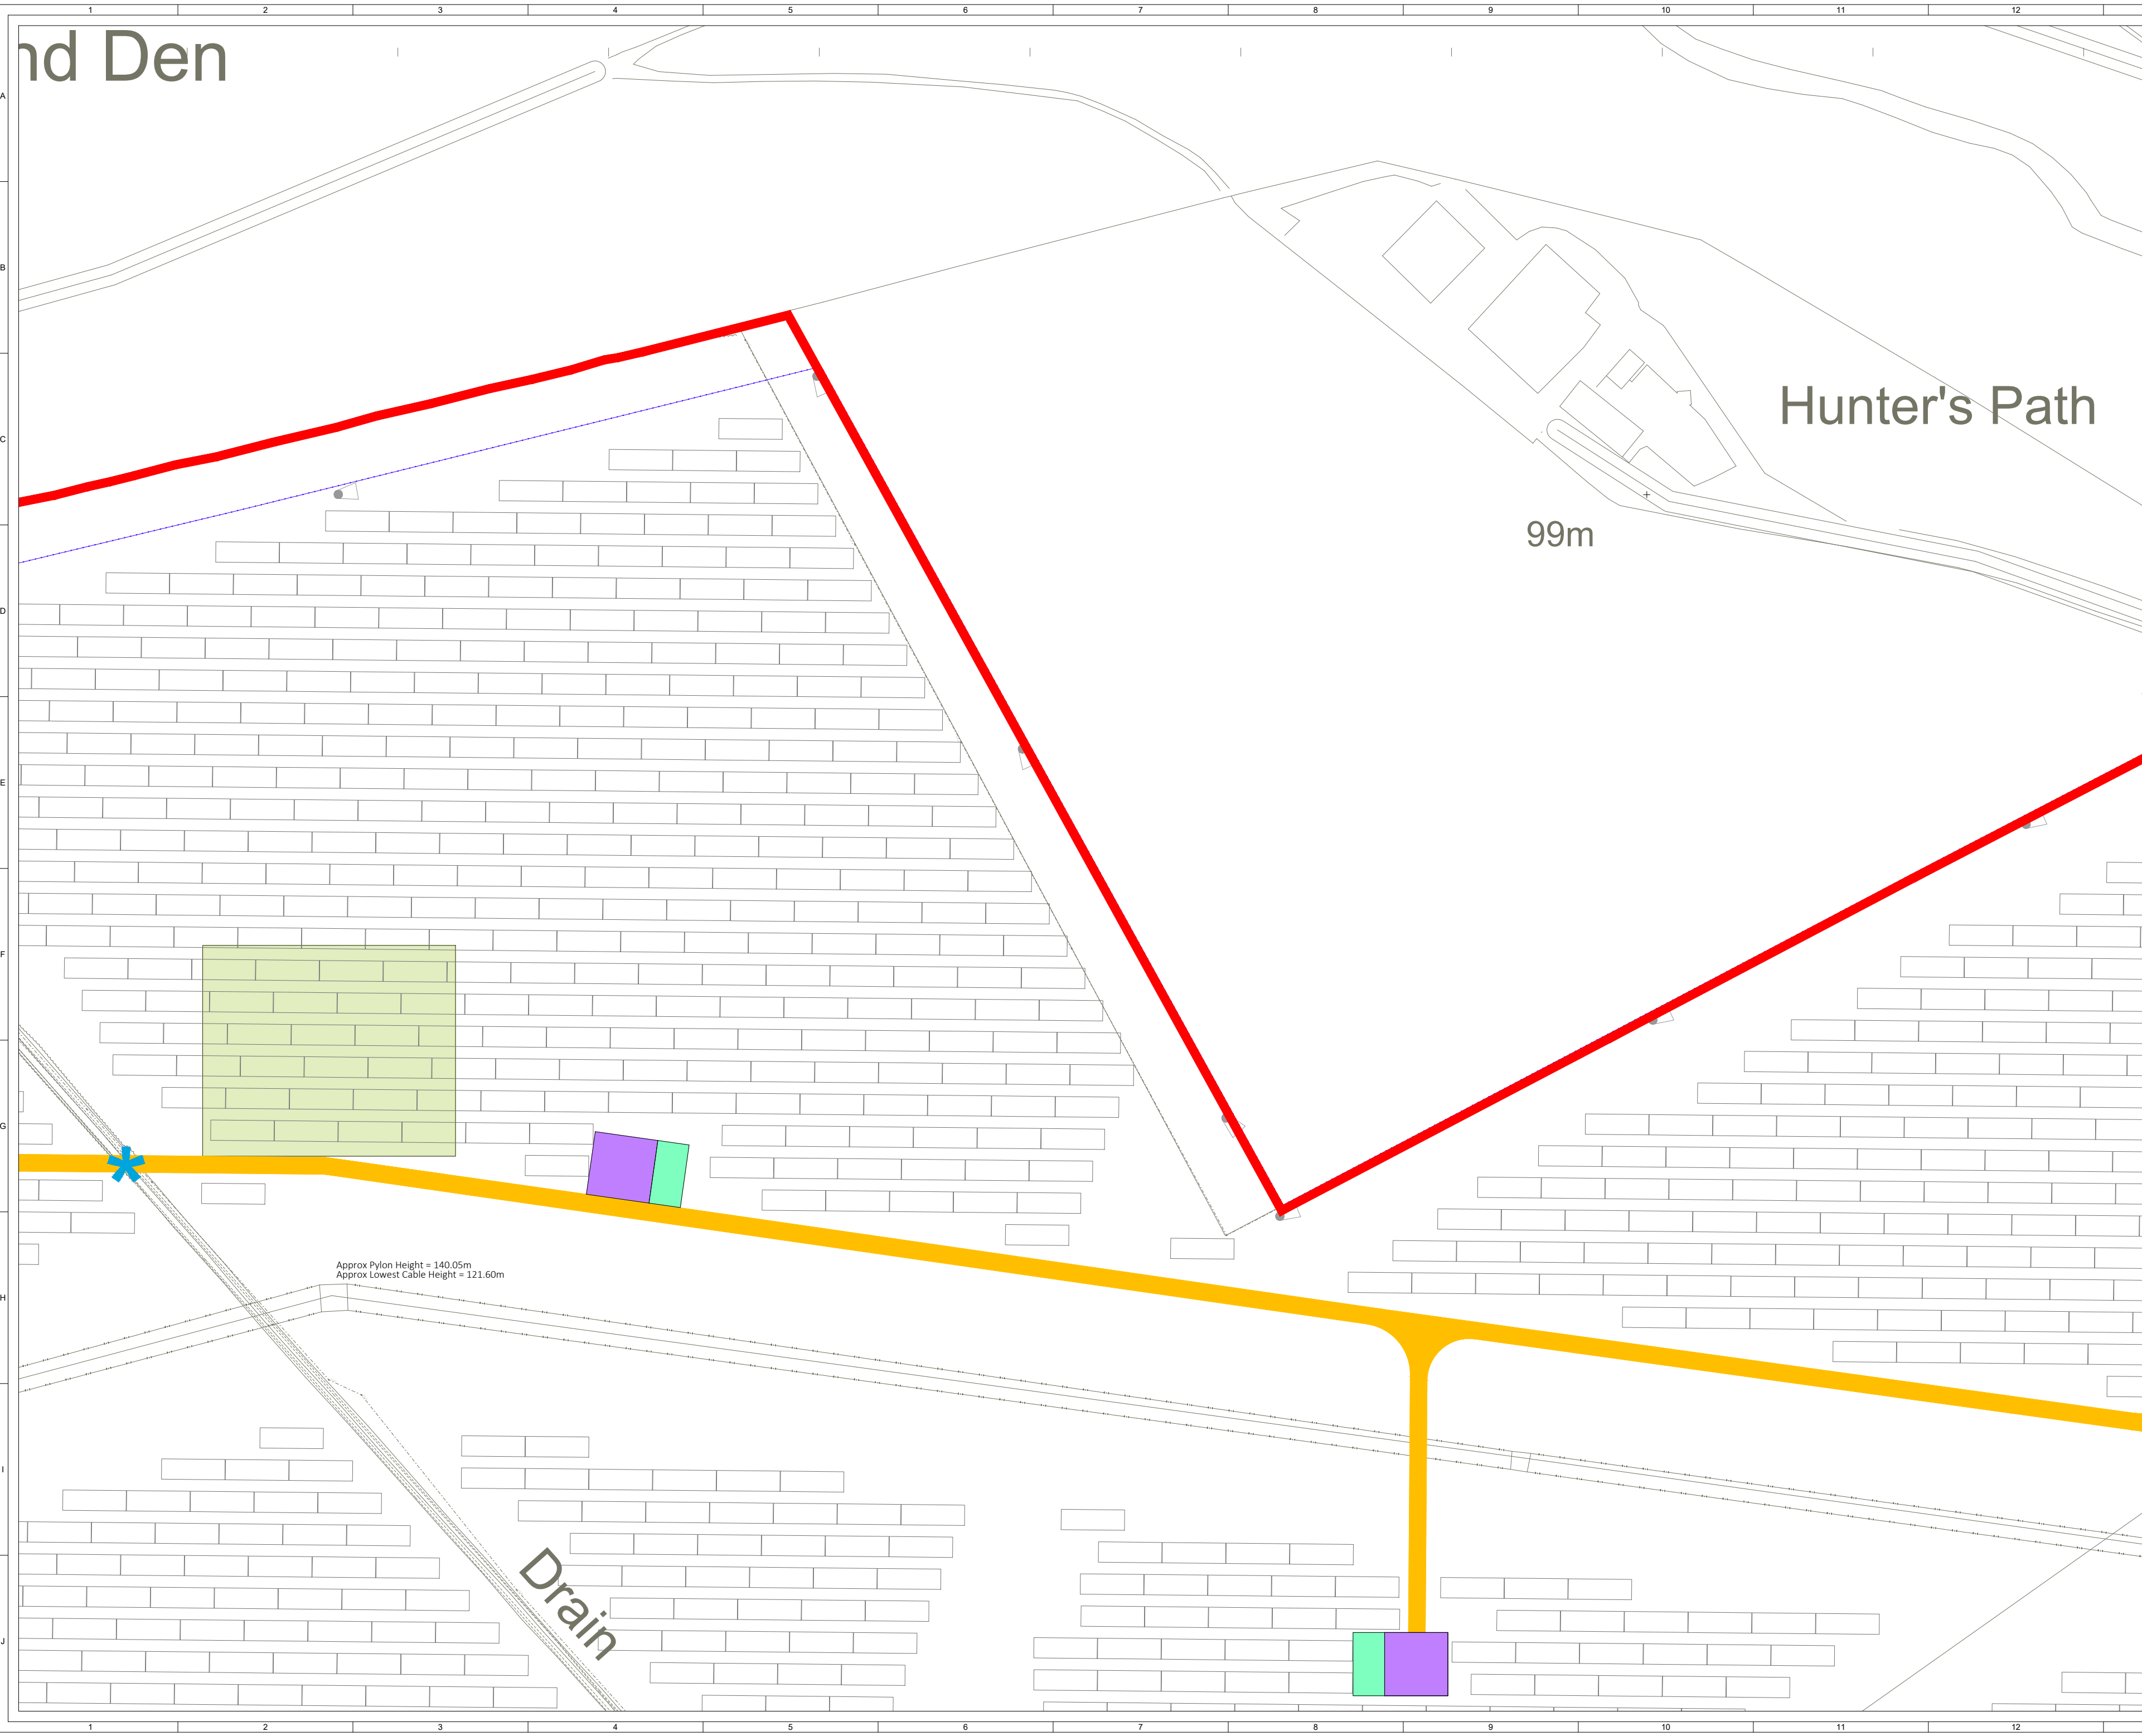

© CROWN COPYRIGHT, ALL RIGHTS RESERVED.  
2024 LICENCE NUMBER 0100031673.


**KEY:**

- SITE BOUNDARY  
*(OUTSIDE OF LINE DENOTES BOUNDARY)*
- EXISTING ACCESS TRACK
- PROPOSED ACCESS TRACK
- SOLAR PV ARRAY
- INVERTER SUBSTATION
- HARDSTAND
- SUBSTATION COMPOUND
- TEMPORARY CONSTRUCTION COMPOUND
- SPARES CONTAINERS
- PERIMETER FENCE LINE
- GATE (PERIMETER FENCE)
- CCTV
- PROPOSED DITCH CROSSING
- VISIBILITY SPLAY

SHEET 4 OF 13

|   |       |      |      |             |                                               |
|---|-------|------|------|-------------|-----------------------------------------------|
| 5   | FG    | JM   | CC   | 2025-06-18  | Site boundary update (passing places removed) |
| 4   | FG    | JM   | CC   | 2025-05-13  | Site boundary update                          |
| 3   | FG    | JM   | CC   | 2025-01-28  | Passing places added                          |
| 2   | FG    | JM   | SL   | 2024-11-26  | Battery storage compounds removed             |
| ISSUE   | DRAWN | CHKD | APPD | DATE        | REVISION NOTES                                |
| PURPOSE   |       |      |      | COORDINATES |                                               |
| PERMITTING   |       |      |      | OSGB 1936   |                                               |
| SCALE   |       |      |      | DATUM       |                                               |
| 1:1,000 @ A2   |       |      |      | N/A         |                                               |
| LAYOUT DRAWING   |       |      |      | T-LAYOUT NO |                                               |
| N/A   |       |      |      | N/A         |                                               |
| PROJECT TITLE   |       |      |      |             |                                               |
| BONNYKNOX   |       |      |      |             |                                               |
| DRAWING TITLE   |       |      |      |             |                                               |
| FIGURE 5<br>INFRASTRUCTURE LAYOUT ENLARGEMENT                                                                                              |       |      |      |             |                                               |
| RES DRAWING NUMBER   |       |      |      |             | REV                                           |
| 05114-RES-LAY-DR-PT-004   |       |      |      |             | 5                                             |
| THIS DRAWING IS THE PROPERTY OF RENEWABLE ENERGY SYSTEMS LIMITED<br>AND NO REPRODUCTION MAY BE MADE IN WHOLE OR IN PART WITHOUT PERMISSION |       |      |      |             |                                               |
|   |       |      |      |             |                                               |
| BEAFORT COURT,<br>EGG FARM LANE,<br>KINGS LANGLEY,<br>HERTS WD4 8LR, UK<br>TEL +44 (0) 1923 299200<br>WWW.RES-GROUP.COM                    |       |      |      |             |                                               |



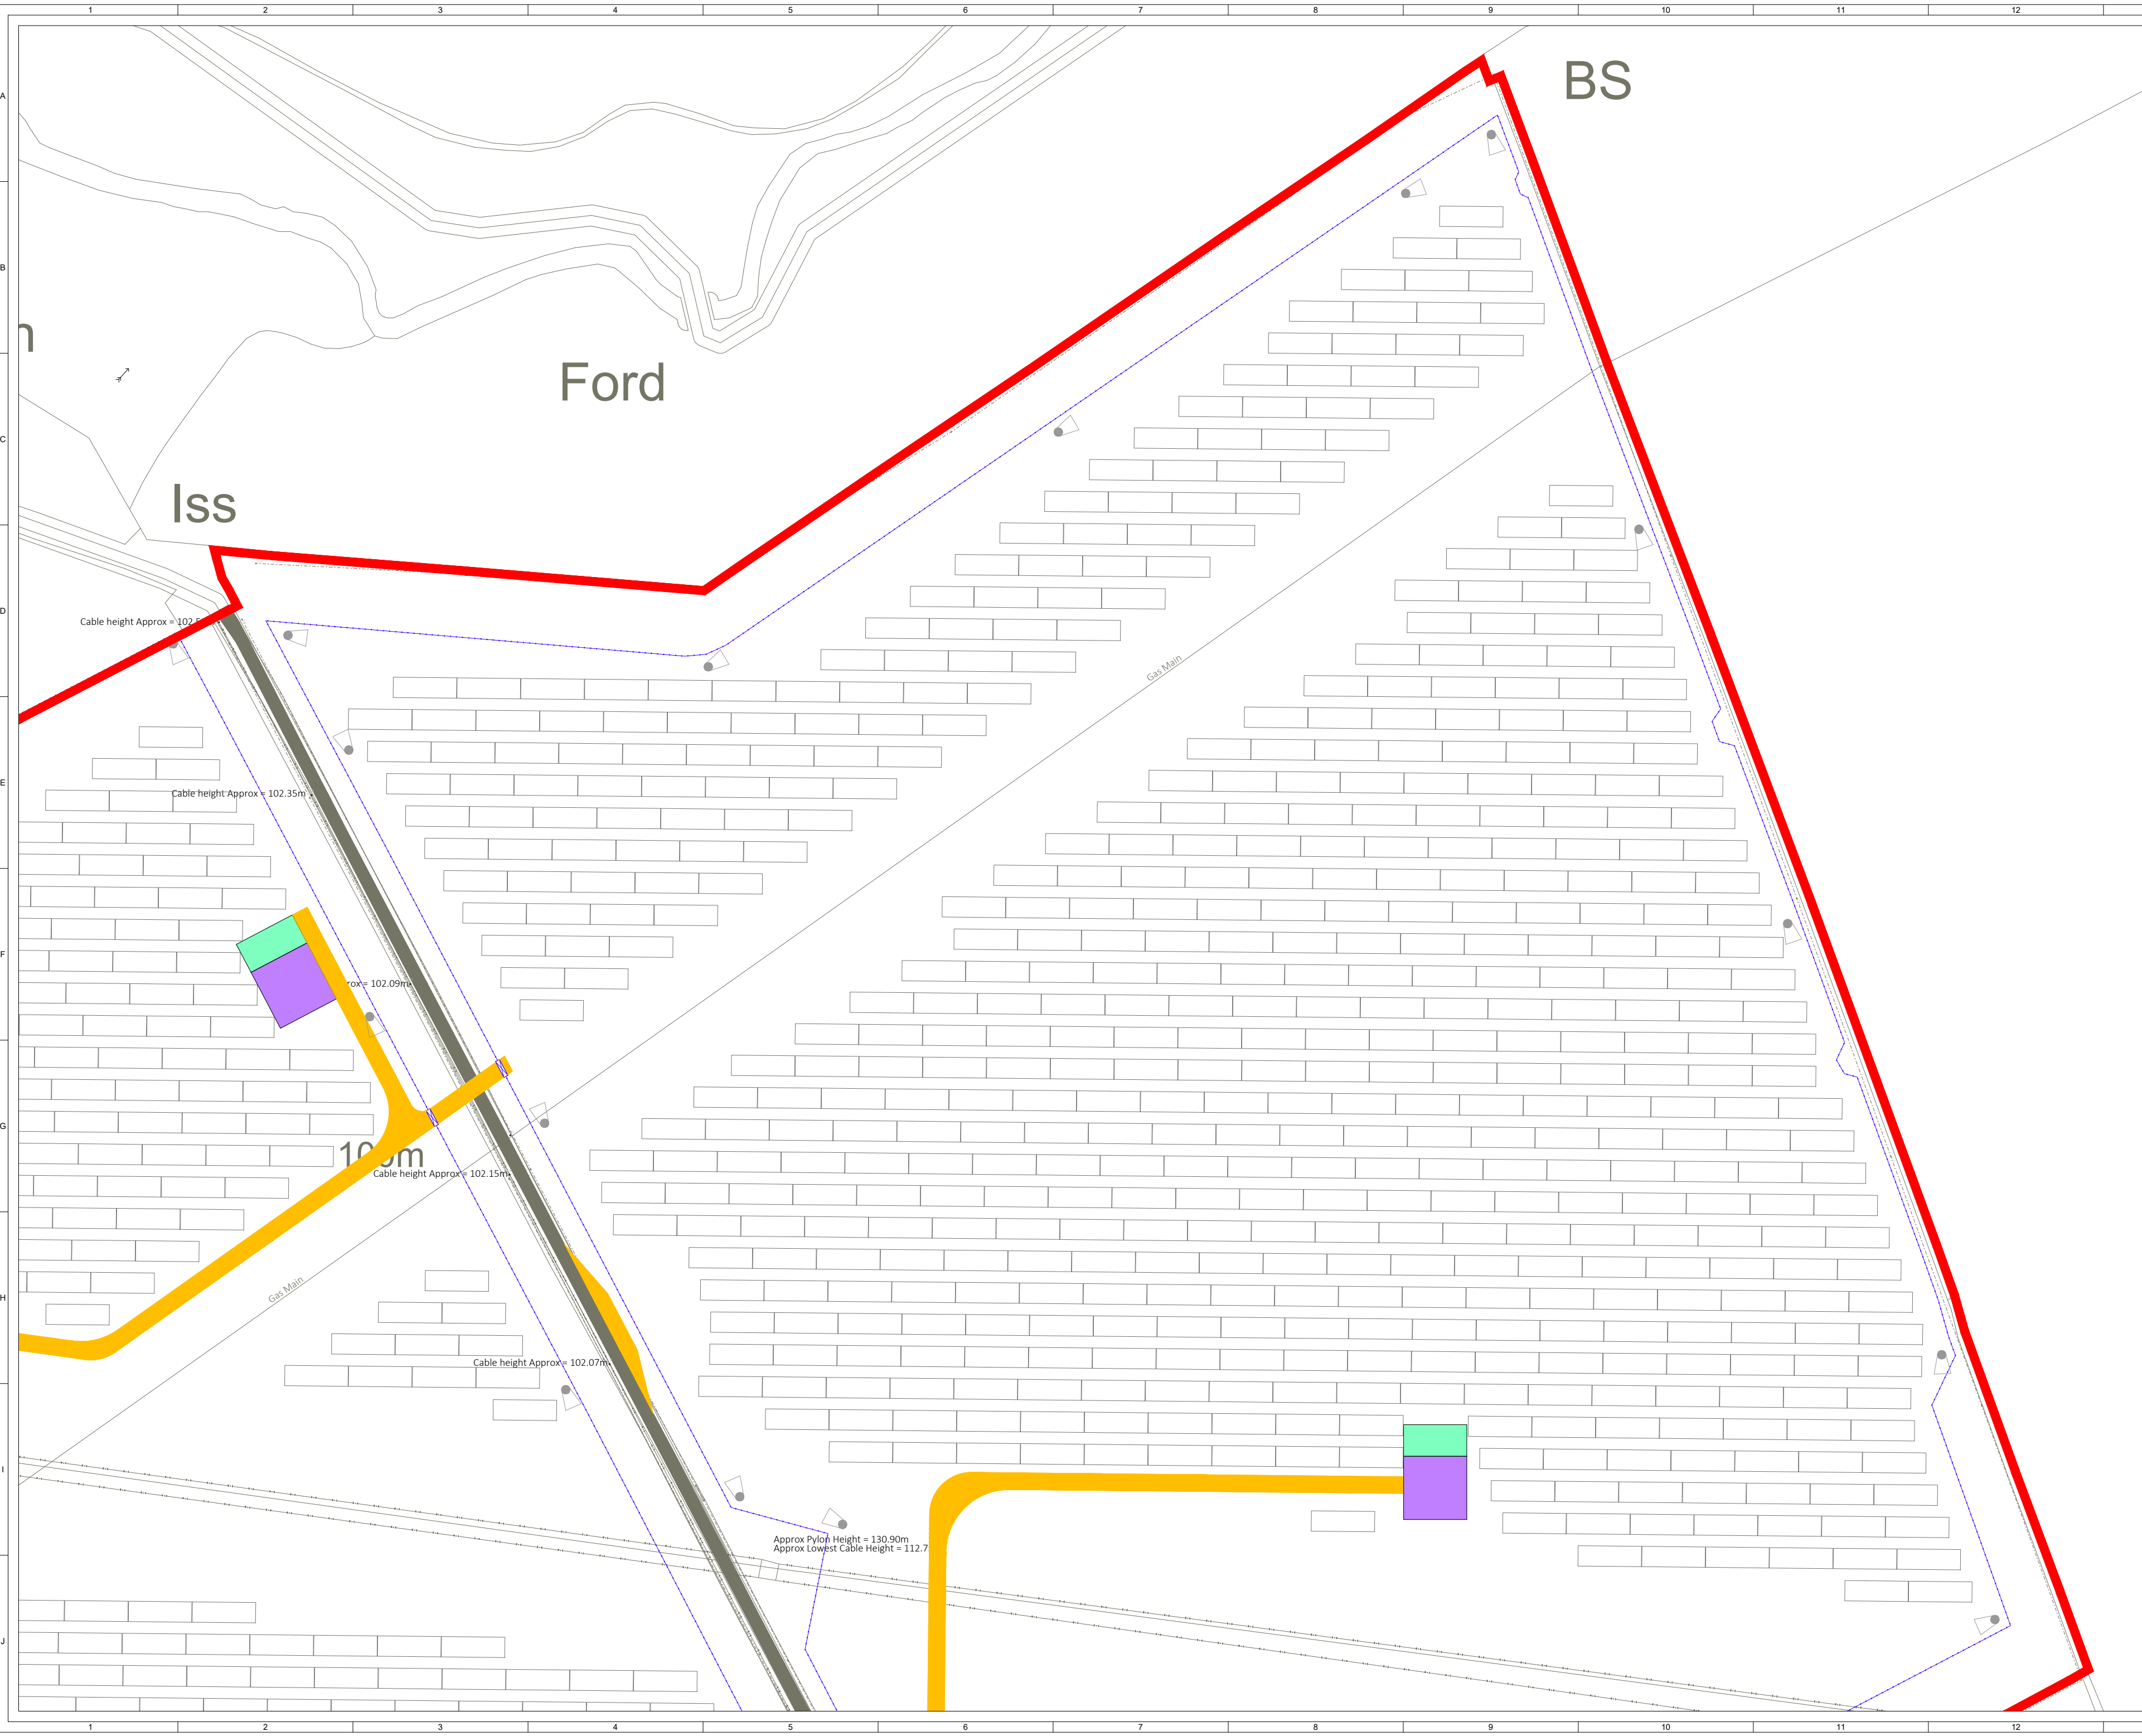


© CROWN COPYRIGHT, ALL RIGHTS RESERVED.  
2024 LICENCE NUMBER 0100031673.

KEY:

- SITE BOUNDARY  
(OUTSIDE OF LINE DENOTES BOUNDARY)
- EXISTING ACCESS TRACK
- PROPOSED ACCESS TRACK
- SOLAR PV ARRAY
- INVERTER SUBSTATION
- HARDSTAND
- SUBSTATION COMPOUND
- TEMPORARY CONSTRUCTION COMPOUND
- SPARES CONTAINERS
- PERIMETER FENCE LINE
- GATE (PERIMETER FENCE)
- CCTV
- PROPOSED DITCH CROSSING
- VISIBILITY SPLAY

SHEET 5 OF 13

|   |       |      |      |            |                                               |
|---|-------|------|------|------------|-----------------------------------------------|
| 5   | FG    | JM   | CC   | 2025-06-18 | Site boundary update (passing places removed) |
| 4   | FG    | JM   | CC   | 2025-05-13 | Site boundary update                          |
| 3   | FG    | JM   | CC   | 2025-01-28 | Passing places added                          |
| 2   | FG    | JM   | SL   | 2024-11-26 | Battery storage compounds removed             |
| ISSUE   | DRAWN | CHKD | APPD | DATE       | REVISION NOTES                                |
| PURPOSE   |       |      |      |            | COORDINATES                                   |
| PERMITTING   |       |      |      |            | OSGB 1936                                     |
| SCALE   |       |      |      |            | DATUM                                         |
| 1:1,000 @ A2   |       |      |      |            | N/A                                           |
| LAYOUT DRAWING   |       |      |      |            | T-LAYOUT NO                                   |
| N/A   |       |      |      |            | N/A                                           |
| PROJECT TITLE   |       |      |      |            |                                               |
| BONNYKNOX   |       |      |      |            |                                               |
| DRAWING TITLE   |       |      |      |            |                                               |
| FIGURE 5<br>INFRASTRUCTURE LAYOUT ENLARGEMENT                                                                                              |       |      |      |            |                                               |
| RES DRAWING NUMBER   |       |      |      |            | REV                                           |
| 05114-RES-LAY-DR-PT-004   |       |      |      |            | 5                                             |
| THIS DRAWING IS THE PROPERTY OF RENEWABLE ENERGY SYSTEMS LIMITED<br>AND NO REPRODUCTION MAY BE MADE IN WHOLE OR IN PART WITHOUT PERMISSION |       |      |      |            |                                               |
|   |       |      |      |            |                                               |
| BEAFORT COURT,<br>EGG FARM LANE,<br>KINGS LANGLEY,<br>HERTS WD4 8LR, UK<br>TEL +44 (0) 1923 299200<br>WWW.RES-GROUP.COM                    |       |      |      |            |                                               |

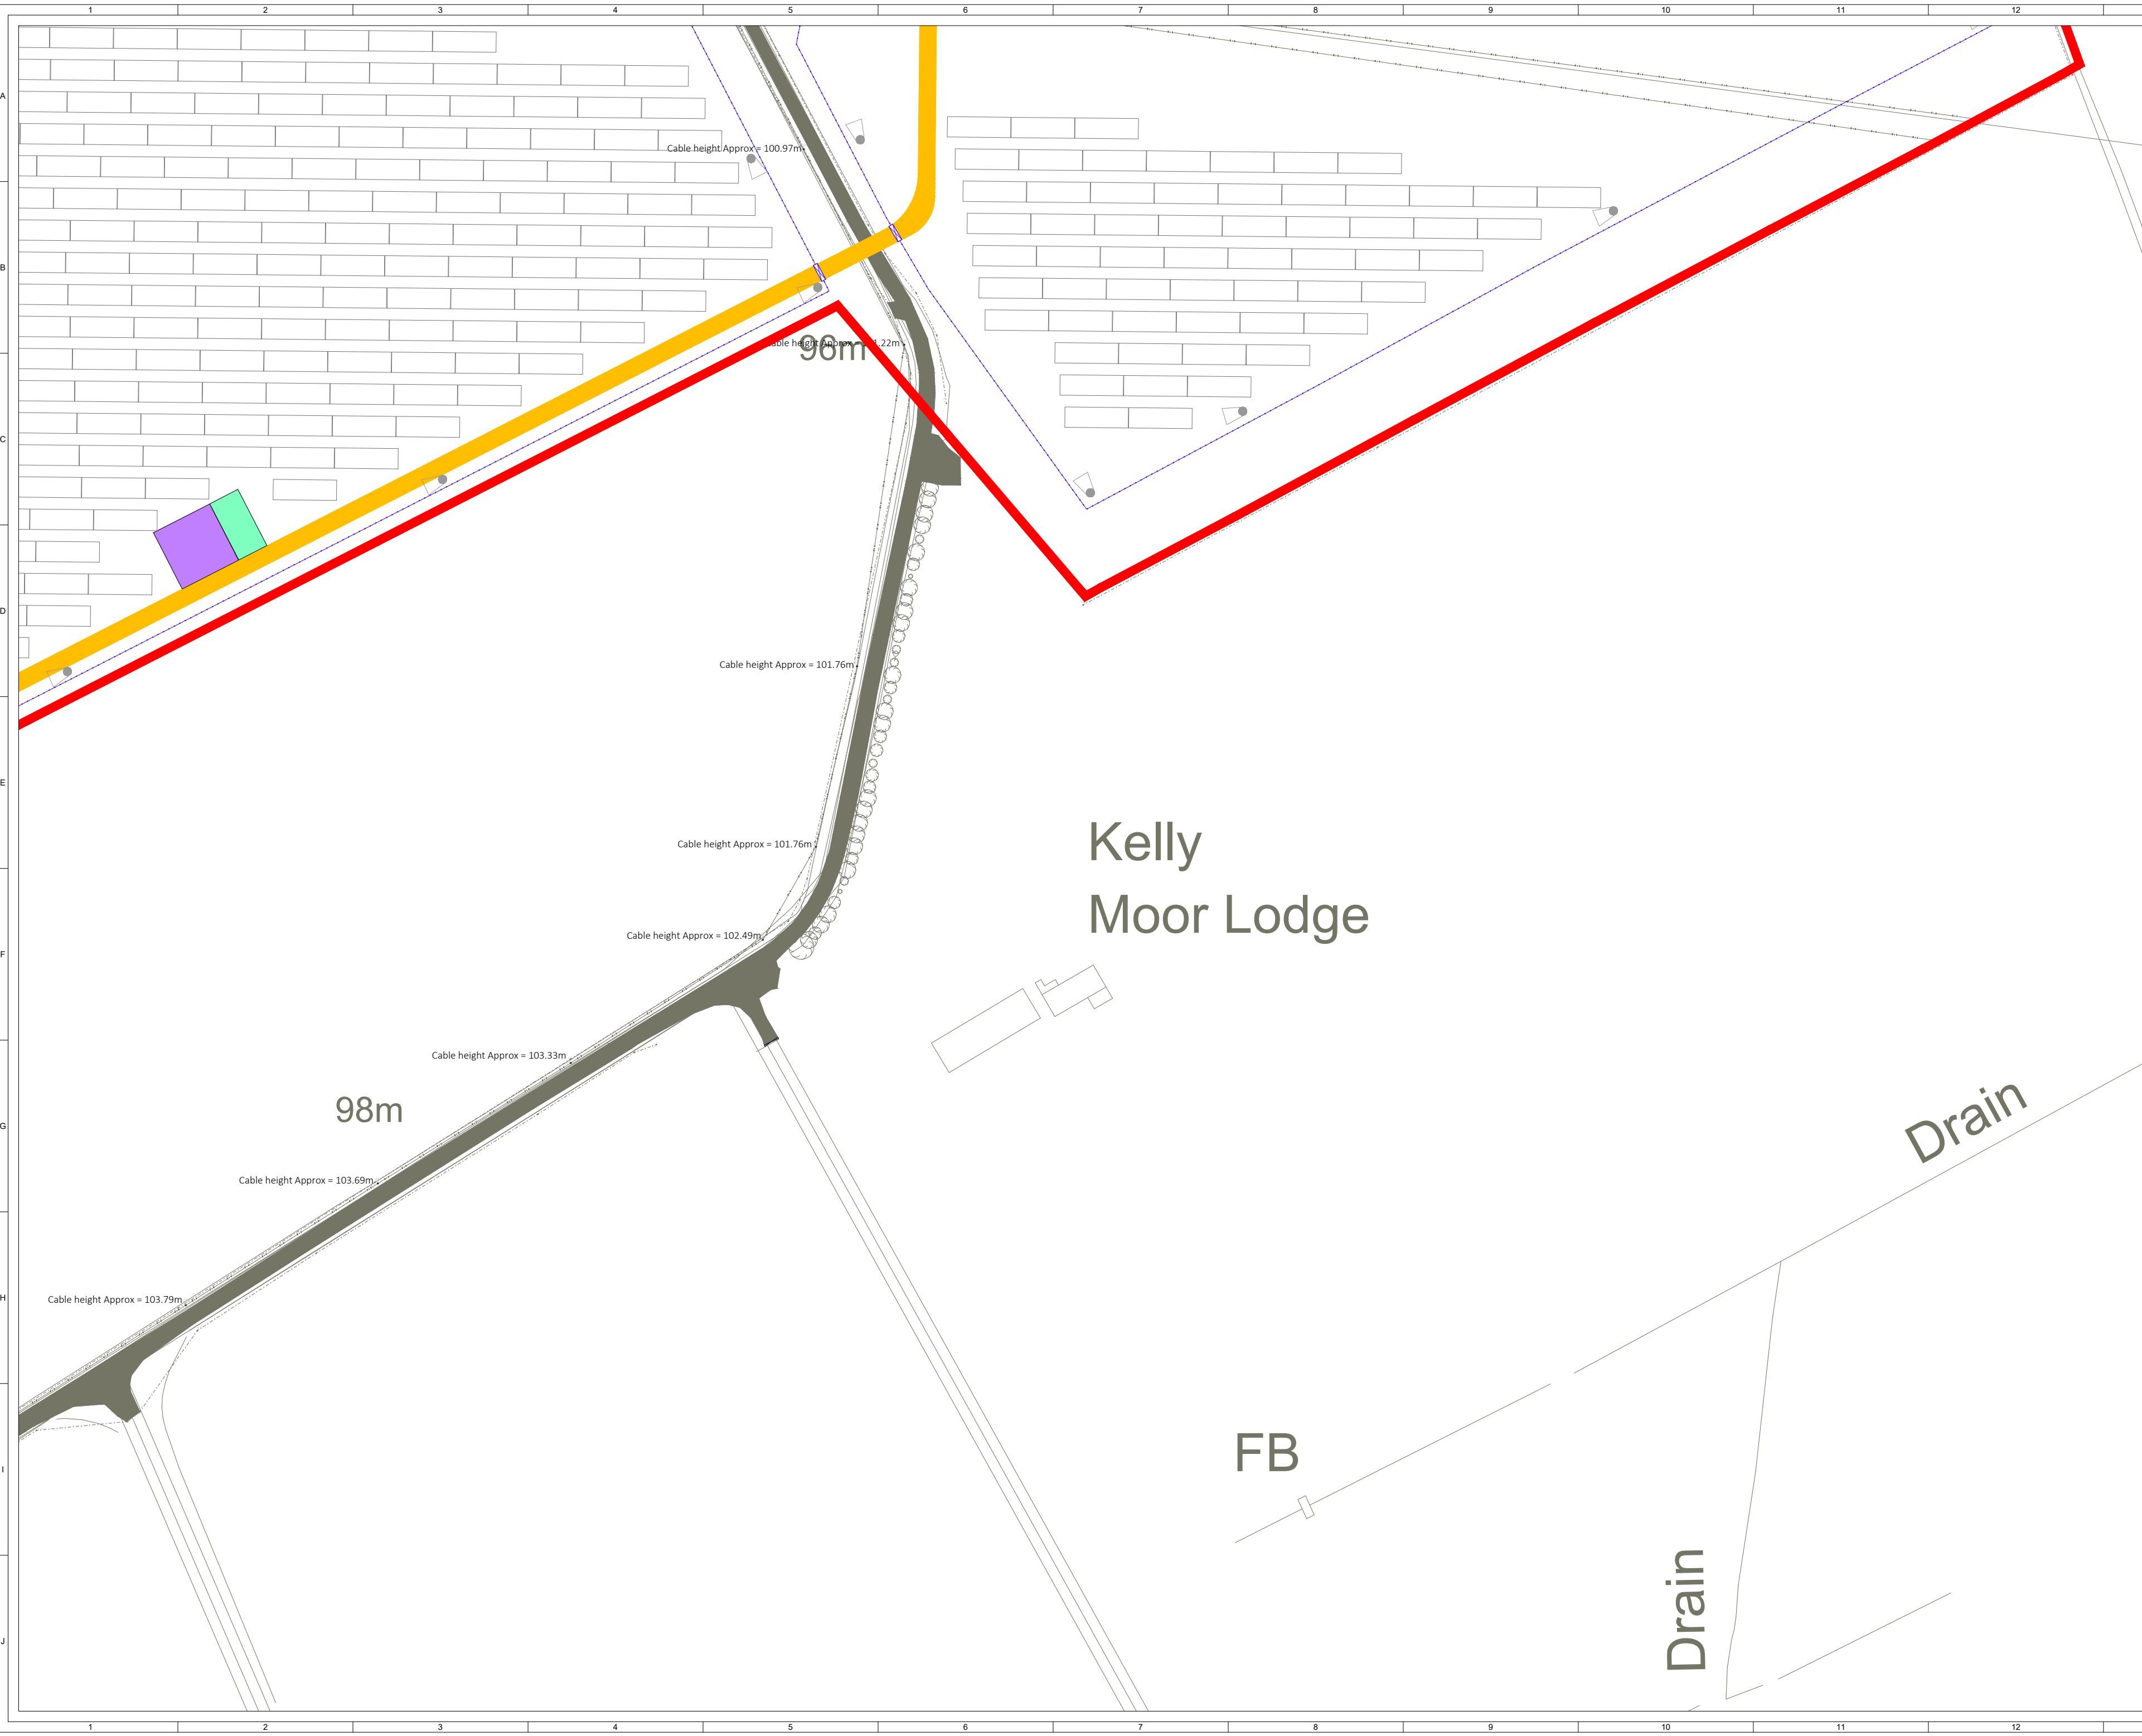

© CROWN COPYRIGHT, ALL RIGHTS RESERVED.  
2024 LICENCE NUMBER 0100031673.


**KEY:**

- SITE BOUNDARY  
(OUTSIDE OF LINE DENOTES BOUNDARY)
- EXISTING ACCESS TRACK
- PROPOSED ACCESS TRACK
- SOLAR PV ARRAY
- INVERTER SUBSTATION
- HARDSTAND
- SUBSTATION COMPOUND
- TEMPORARY CONSTRUCTION COMPOUND
- SPARES CONTAINERS
- PERIMETER FENCE LINE
- GATE (PERIMETER FENCE)
- CCTV
- PROPOSED DITCH CROSSING
- VISIBILITY SPLAY

SHEET 6 OF 13

|   |       |      |      |             |                                               |
|---|-------|------|------|-------------|-----------------------------------------------|
| 5   | FG    | JM   | CC   | 2025-06-18  | Site boundary update (passing places removed) |
| 4   | FG    | JM   | CC   | 2025-05-13  | Site boundary update                          |
| 3   | FG    | JM   | CC   | 2025-01-28  | Passing places added                          |
| 2   | FG    | JM   | SL   | 2024-11-26  | Battery storage compounds removed             |
| ISSUE   | DRAWN | CHKD | APPD | DATE        | REVISION NOTES                                |
| PURPOSE   |       |      |      | COORDINATES |                                               |
| PERMITTING   |       |      |      | OSGB 1936   |                                               |
| SCALE   |       |      |      | DATUM       |                                               |
| 1:1,000 @ A2   |       |      |      | N/A         |                                               |
| LAYOUT DRAWING   |       |      |      | T-LAYOUT NO |                                               |
| N/A   |       |      |      | N/A         |                                               |
| PROJECT TITLE   |       |      |      |             |                                               |
| BONNYKNOX   |       |      |      |             |                                               |
| DRAWING TITLE   |       |      |      |             |                                               |
| FIGURE 5   |       |      |      |             |                                               |
| INFRASTRUCTURE LAYOUT ENLARGEMENT   |       |      |      |             |                                               |
| ----   |       |      |      |             |                                               |
| RES DRAWING NUMBER   |       |      |      |             | REV                                           |
| 05114-RES-LAY-DR-PT-004   |       |      |      |             | 5                                             |
| THIS DRAWING IS THE PROPERTY OF RENEWABLE ENERGY SYSTEMS LIMITED AND NO REPRODUCTION MAY BE MADE IN WHOLE OR IN PART WITHOUT PERMISSION |       |      |      |             |                                               |
|   |       |      |      |             |                                               |
| BEAFORT COURT,<br>EGG FARM LANE,<br>KINGS LANGLEY,<br>HERTS WD4 8LR, UK<br>TEL +44 (0) 1923 299200<br>WWW.RES-GROUP.COM                 |       |      |      |             |                                               |



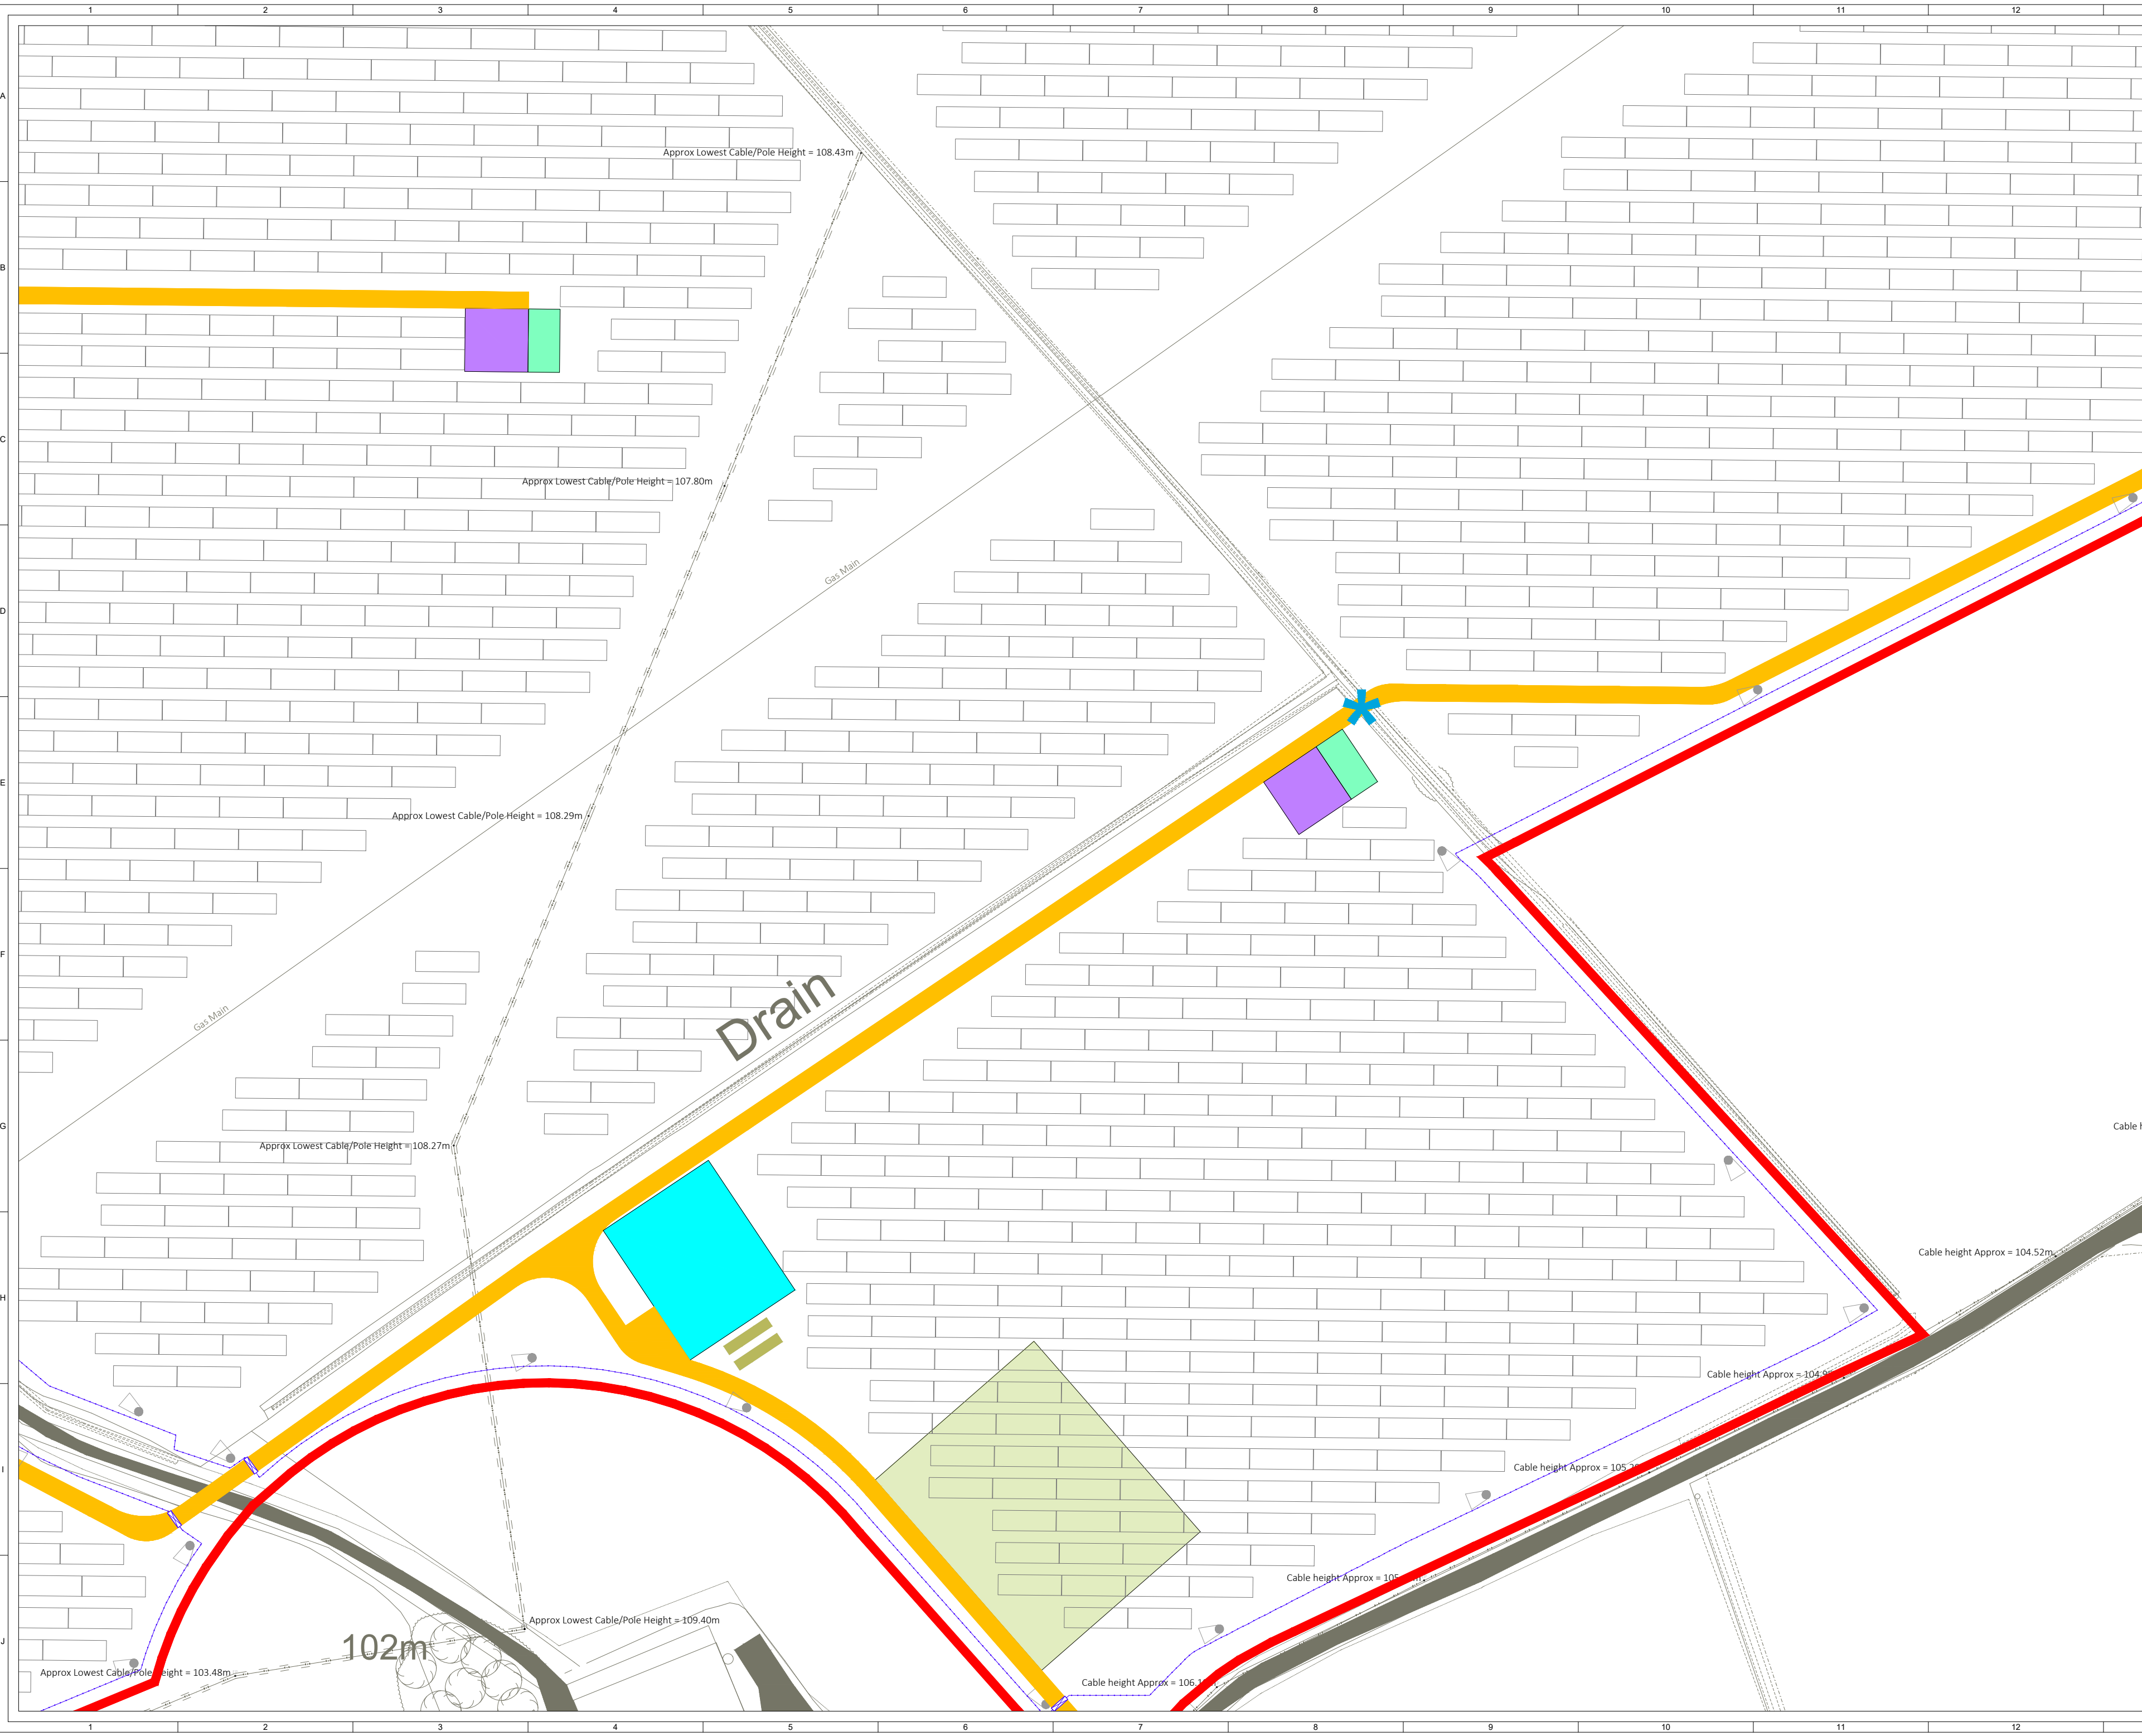

- KEY:
- SITE BOUNDARY  
(OUTSIDE OF LINE DENOTES BOUNDARY)
  - EXISTING ACCESS TRACK
  - PROPOSED ACCESS TRACK
  - SOLAR PV ARRAY
  - INVERTER SUBSTATION
  - HARDSTAND
  - SUBSTATION COMPOUND
  - TEMPORARY CONSTRUCTION COMPOUND
  - SPARES CONTAINERS
  - PERIMETER FENCE LINE
  - GATE (PERIMETER FENCE)
  - CCTV
  - PROPOSED DITCH CROSSING
  - VISIBILITY SPLAY



|                |    |    |    |            |                                               |      |      |                |
|----------------|----|----|----|------------|-----------------------------------------------|------|------|----------------|
| 5              | FG | JM | CC | 2025-06-18 | Site boundary update (passing places removed) |      |      |                |
| 4              | FG | JM | CC | 2025-05-13 | Site boundary update                          |      |      |                |
| 3              | FG | JM | CC | 2025-01-28 | Passing places added                          |      |      |                |
| 2              | FG | JM | SL | 2024-11-26 | Battery storage compounds removed             |      |      |                |
| ISSUE/DRAWN    |    |    |    |            | CHKD                                          | APPD | DATE | REVISION NOTES |
| PURPOSE        |    |    |    |            | COORDINATES                                   |      |      |                |
| PERMITTING     |    |    |    |            | OSGB 1936                                     |      |      |                |
| SCALE          |    |    |    |            | DATUM                                         |      |      |                |
| 1:1,000 @ A2   |    |    |    |            | N/A                                           |      |      |                |
| LAYOUT DRAWING |    |    |    |            | T-LAYOUT NO                                   |      |      |                |
| N/A            |    |    |    |            | N/A                                           |      |      |                |
| PROJECT TITLE  |    |    |    |            |                                               |      |      |                |


DRAWING TITLE  
**FIGURE 5  
INFRASTRUCTURE LAYOUT ENLARGEMENT**

|                         |     |
|-------------------------|-----|
| RES DRAWING NUMBER      | REV |
| 05114-RES-LAY-DR-PT-004 | 5   |

THIS DRAWING IS THE PROPERTY OF RENEWABLE ENERGY SYSTEMS LIMITED  
AND NO REPRODUCTION MAY BE MADE IN WHOLE OR IN PART WITHOUT PERMISSION



BEAFORT COURT,  
EGG FARM LANE,  
KINGS LANGLEY,  
HERTS WD4 8LR, UK  
TEL +44 (0) 1923 299200  
WWW.RES-GROUP.COM

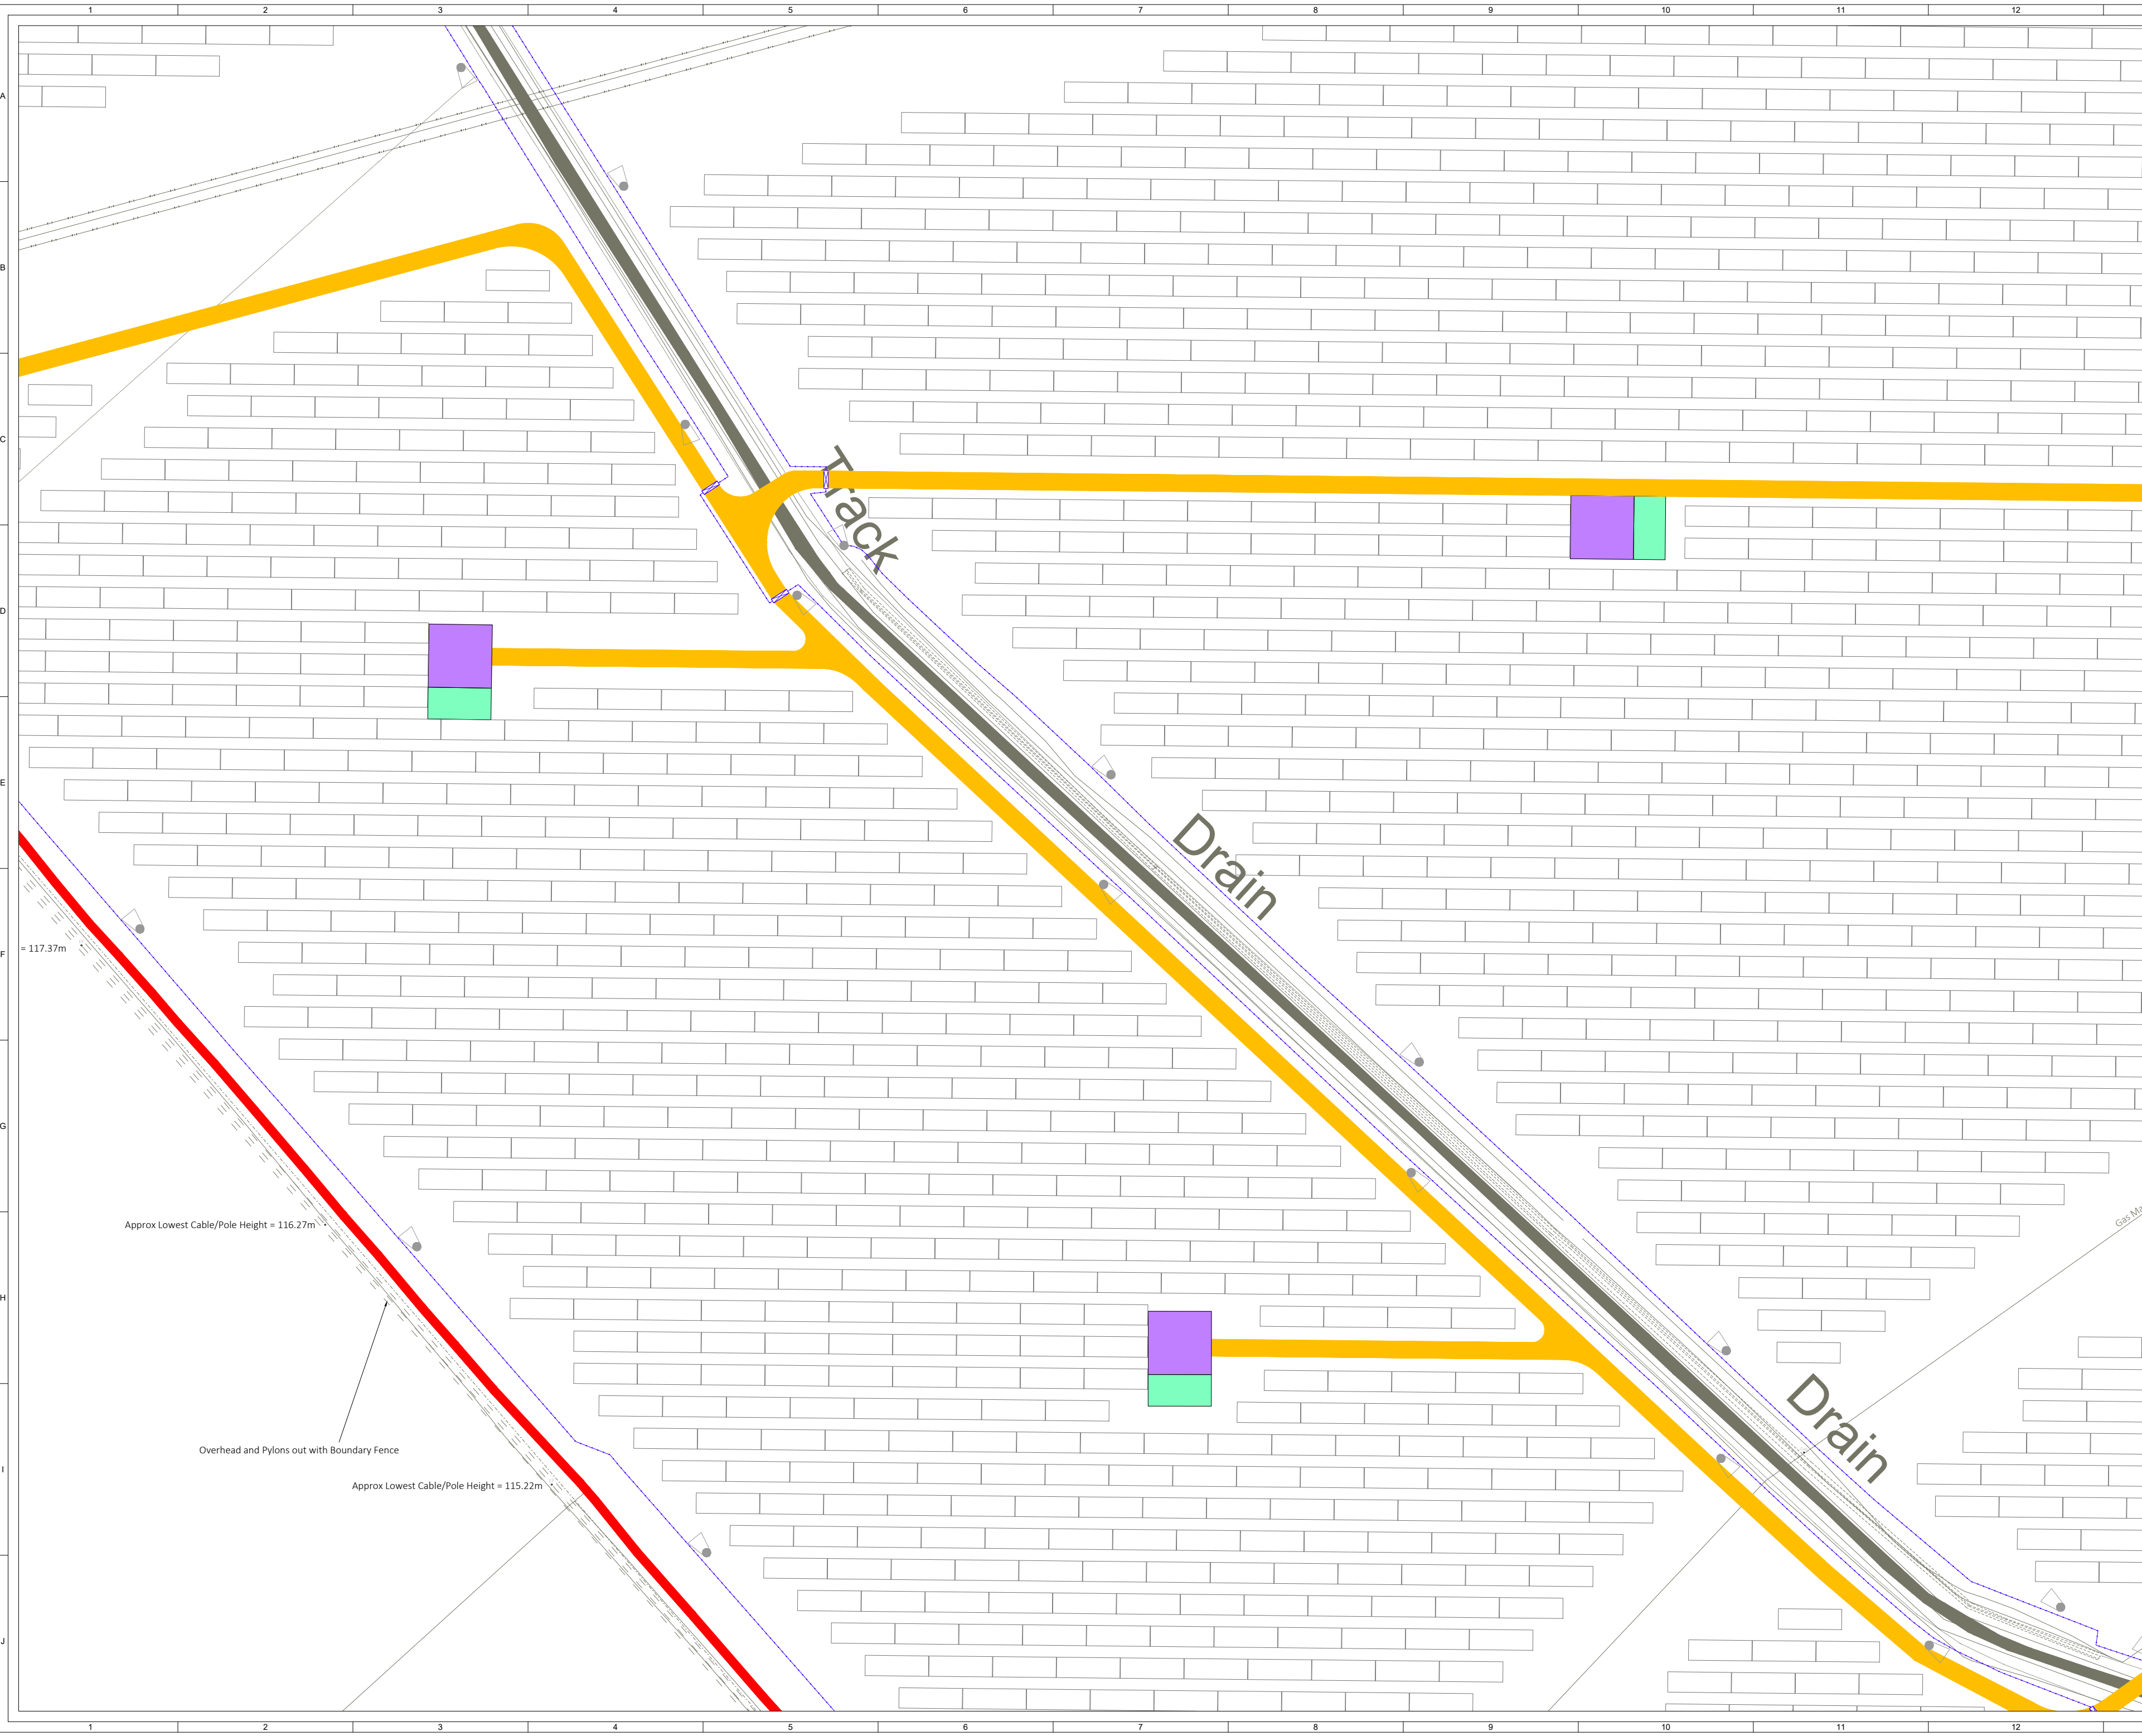

© CROWN COPYRIGHT, ALL RIGHTS RESERVED.  
2024 LICENCE NUMBER 0100031673.


**KEY:**

- SITE BOUNDARY  
(OUTSIDE OF LINE DENOTES BOUNDARY)
- EXISTING ACCESS TRACK
- PROPOSED ACCESS TRACK
- SOLAR PV ARRAY
- INVERTER SUBSTATION
- HARDSTAND
- SUBSTATION COMPOUND
- TEMPORARY CONSTRUCTION COMPOUND
- SPARES CONTAINERS
- PERIMETER FENCE LINE
- GATE (PERIMETER FENCE)
- CCTV
- PROPOSED DITCH CROSSING
- VISIBILITY SPLAY

SHEET 8 OF 13

|   |       |      |      |   |                                               |
|---|-------|------|------|---|-----------------------------------------------|
| 5   | FG    | JM   | CC   | 2025-05-18   | Site boundary update (passing places removed) |
| 4   | FG    | JM   | CC   | 2025-05-13   | Site boundary update                          |
| 3   | FG    | JM   | CC   | 2025-01-28   | Passing places added                          |
| 2   | FG    | JM   | SL   | 2024-11-26   | Battery storage compounds removed             |
| ISSUE   | DRAWN | CHKD | APPD | DATE   | REVISION NOTES                                |
| PURPOSE   |       |      |      | COORDINATES   |                                               |
| PERMITTING   |       |      |      | OSGB 1936   |                                               |
| SCALE   |       |      |      | DATUM   |                                               |
| 1:1,000 @ A2   |       |      |      | N/A   |                                               |
| LAYOUT DRAWING   |       |      |      | T-LAYOUT NO   |                                               |
| N/A   |       |      |      | N/A   |                                               |
| PROJECT TITLE   |       |      |      |   |                                               |
| BONNYKNOX   |       |      |      |   |                                               |
| DRAWING TITLE   |       |      |      |   |                                               |
| FIGURE 5   |       |      |      |   |                                               |
| INFRASTRUCTURE LAYOUT ENLARGEMENT   |       |      |      |   |                                               |
| RES DRAWING NUMBER   |       |      |      |   | REV                                           |
| 05114-RES-LAY-DR-PT-004   |       |      |      |   | 5                                             |
| THIS DRAWING IS THE PROPERTY OF RENEWABLE ENERGY SYSTEMS LIMITED AND NO REPRODUCTION MAY BE MADE IN WHOLE OR IN PART WITHOUT PERMISSION |       |      |      |   |                                               |
|   |       |      |      | BEAFORT COURT,<br>EGG FARM LANE,<br>KINGS LANGLEY,<br>HERTS WD4 8LR, UK<br>TEL +44 (0) 1923 299200<br>WWW.RES-GROUP.COM |                                               |



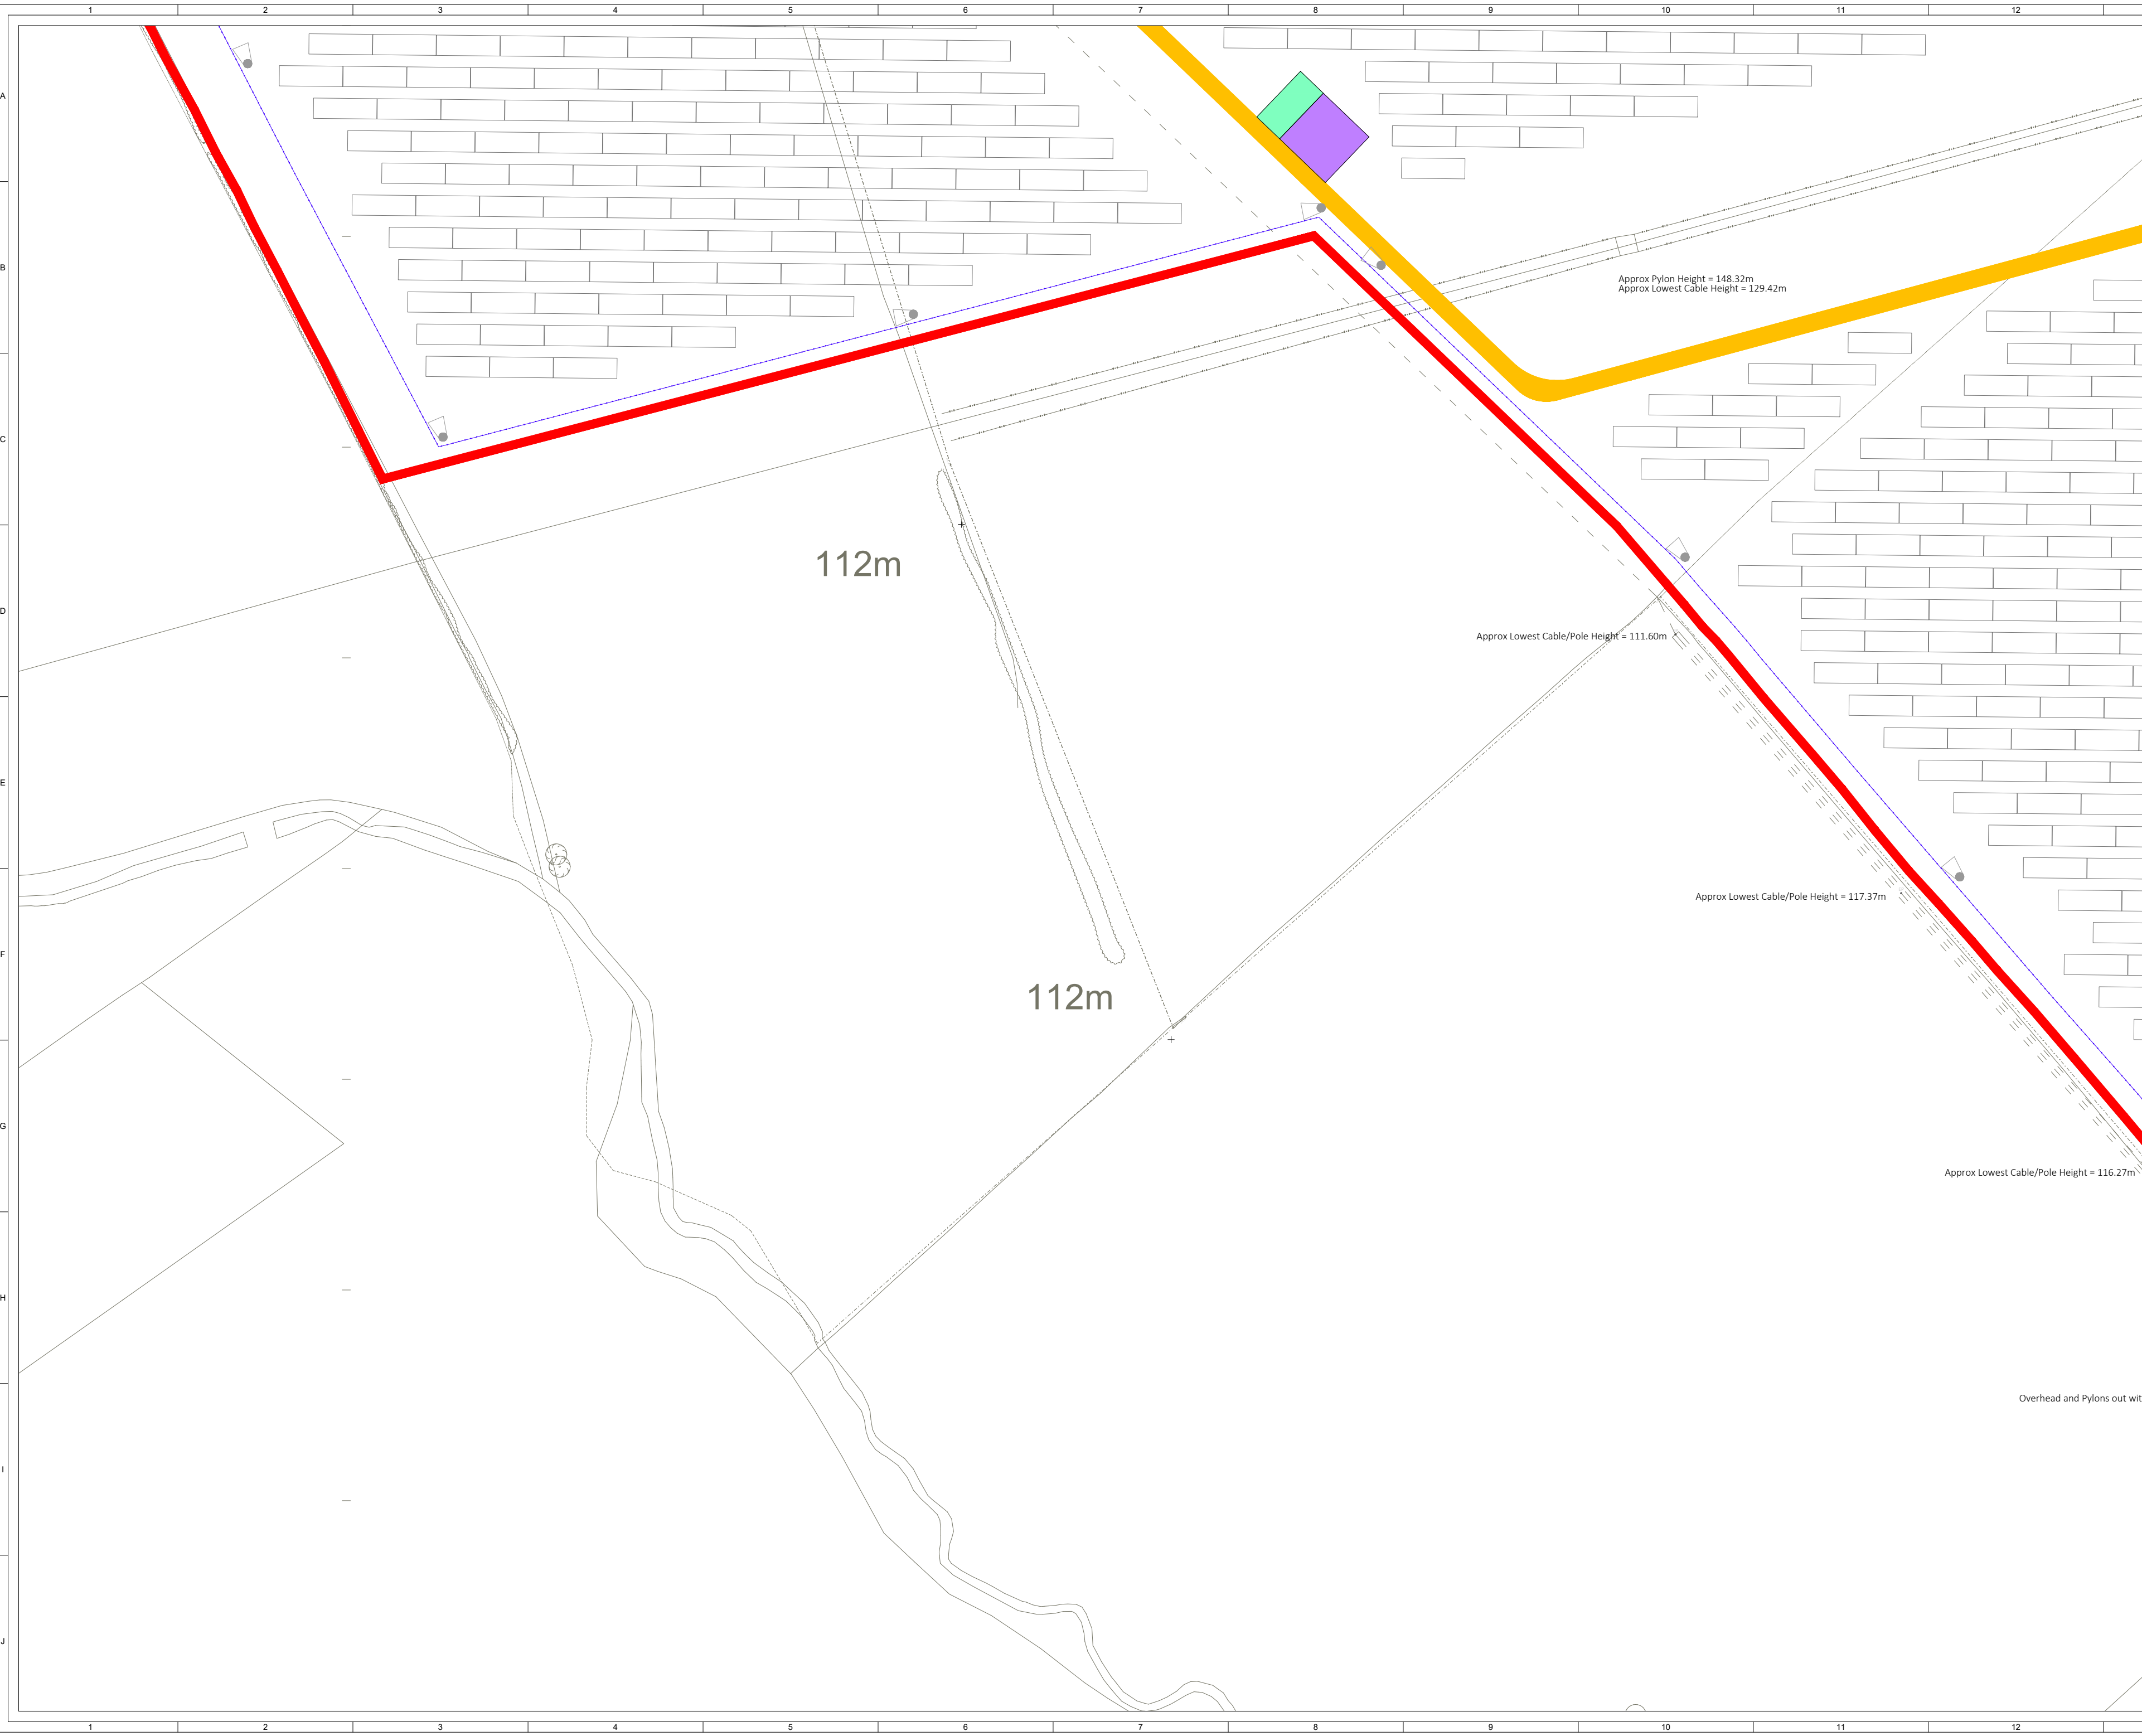


© CROWN COPYRIGHT, ALL RIGHTS RESERVED.  
2024 LICENCE NUMBER 0100031673.

**KEY:**

- SITE BOUNDARY  
(OUTSIDE OF LINE DENOTES BOUNDARY)
- EXISTING ACCESS TRACK
- PROPOSED ACCESS TRACK
- SOLAR PV ARRAY
- INVERTER SUBSTATION
- HARDSTAND
- SUBSTATION COMPOUND
- TEMPORARY CONSTRUCTION COMPOUND
- SPARES CONTAINERS
- PERIMETER FENCE LINE
- GATE (PERIMETER FENCE)
- CCTV
- PROPOSED DITCH CROSSING
- VISIBILITY SPLAY

SHEET 9 OF 13

|   |       |              |      |             |                                               |
|---|-------|--------------|------|-------------|-----------------------------------------------|
| 5   | FG    | JM           | CC   | 2025-06-18  | Site boundary update (passing places removed) |
| 4   | FG    | JM           | CC   | 2025-05-13  | Site boundary update                          |
| 3   | FG    | JM           | CC   | 2025-01-28  | Passing places added                          |
| 2   | FG    | JM           | SL   | 2024-11-26  | Battery storage compounds removed             |
| ISSUE   | DRAWN | CHKD         | APPD | DATE        | REVISION NOTES                                |
| PURPOSE   |       | COORDINATES  |      |             |                                               |
| PERMITTING   |       | OSGB 1936    |      |             |                                               |
| SCALE   |       | 1:1,000 @ A2 |      | DATUM       |                                               |
|   |       |              |      | N/A         |                                               |
| LAYOUT DRAWING   |       | N/A          |      | T-LAYOUT NO |                                               |
|   |       |              |      | N/A         |                                               |
| PROJECT TITLE   |       |              |      |             |                                               |
| BONNYKNOX   |       |              |      |             |                                               |
| DRAWING TITLE   |       |              |      |             |                                               |
| FIGURE 5   |       |              |      |             |                                               |
| INFRASTRUCTURE LAYOUT ENLARGEMENT   |       |              |      |             |                                               |
| ----   |       |              |      |             |                                               |
| RES DRAWING NUMBER   |       |              |      |             | REV                                           |
| 05114-RES-LAY-DR-PT-004   |       |              |      |             | 5                                             |
| THIS DRAWING IS THE PROPERTY OF RENEWABLE ENERGY SYSTEMS LIMITED AND NO REPRODUCTION MAY BE MADE IN WHOLE OR IN PART WITHOUT PERMISSION |       |              |      |             |                                               |
|   |       |              |      |             |                                               |
| BEAFORT COURT,<br>EGG FARM LANE,<br>KINGS LANGLEY,<br>HERTS WD18 8LR, UK<br>TEL +44 (0) 1923 299200<br>WWW.RES-GROUP.COM                |       |              |      |             |                                               |

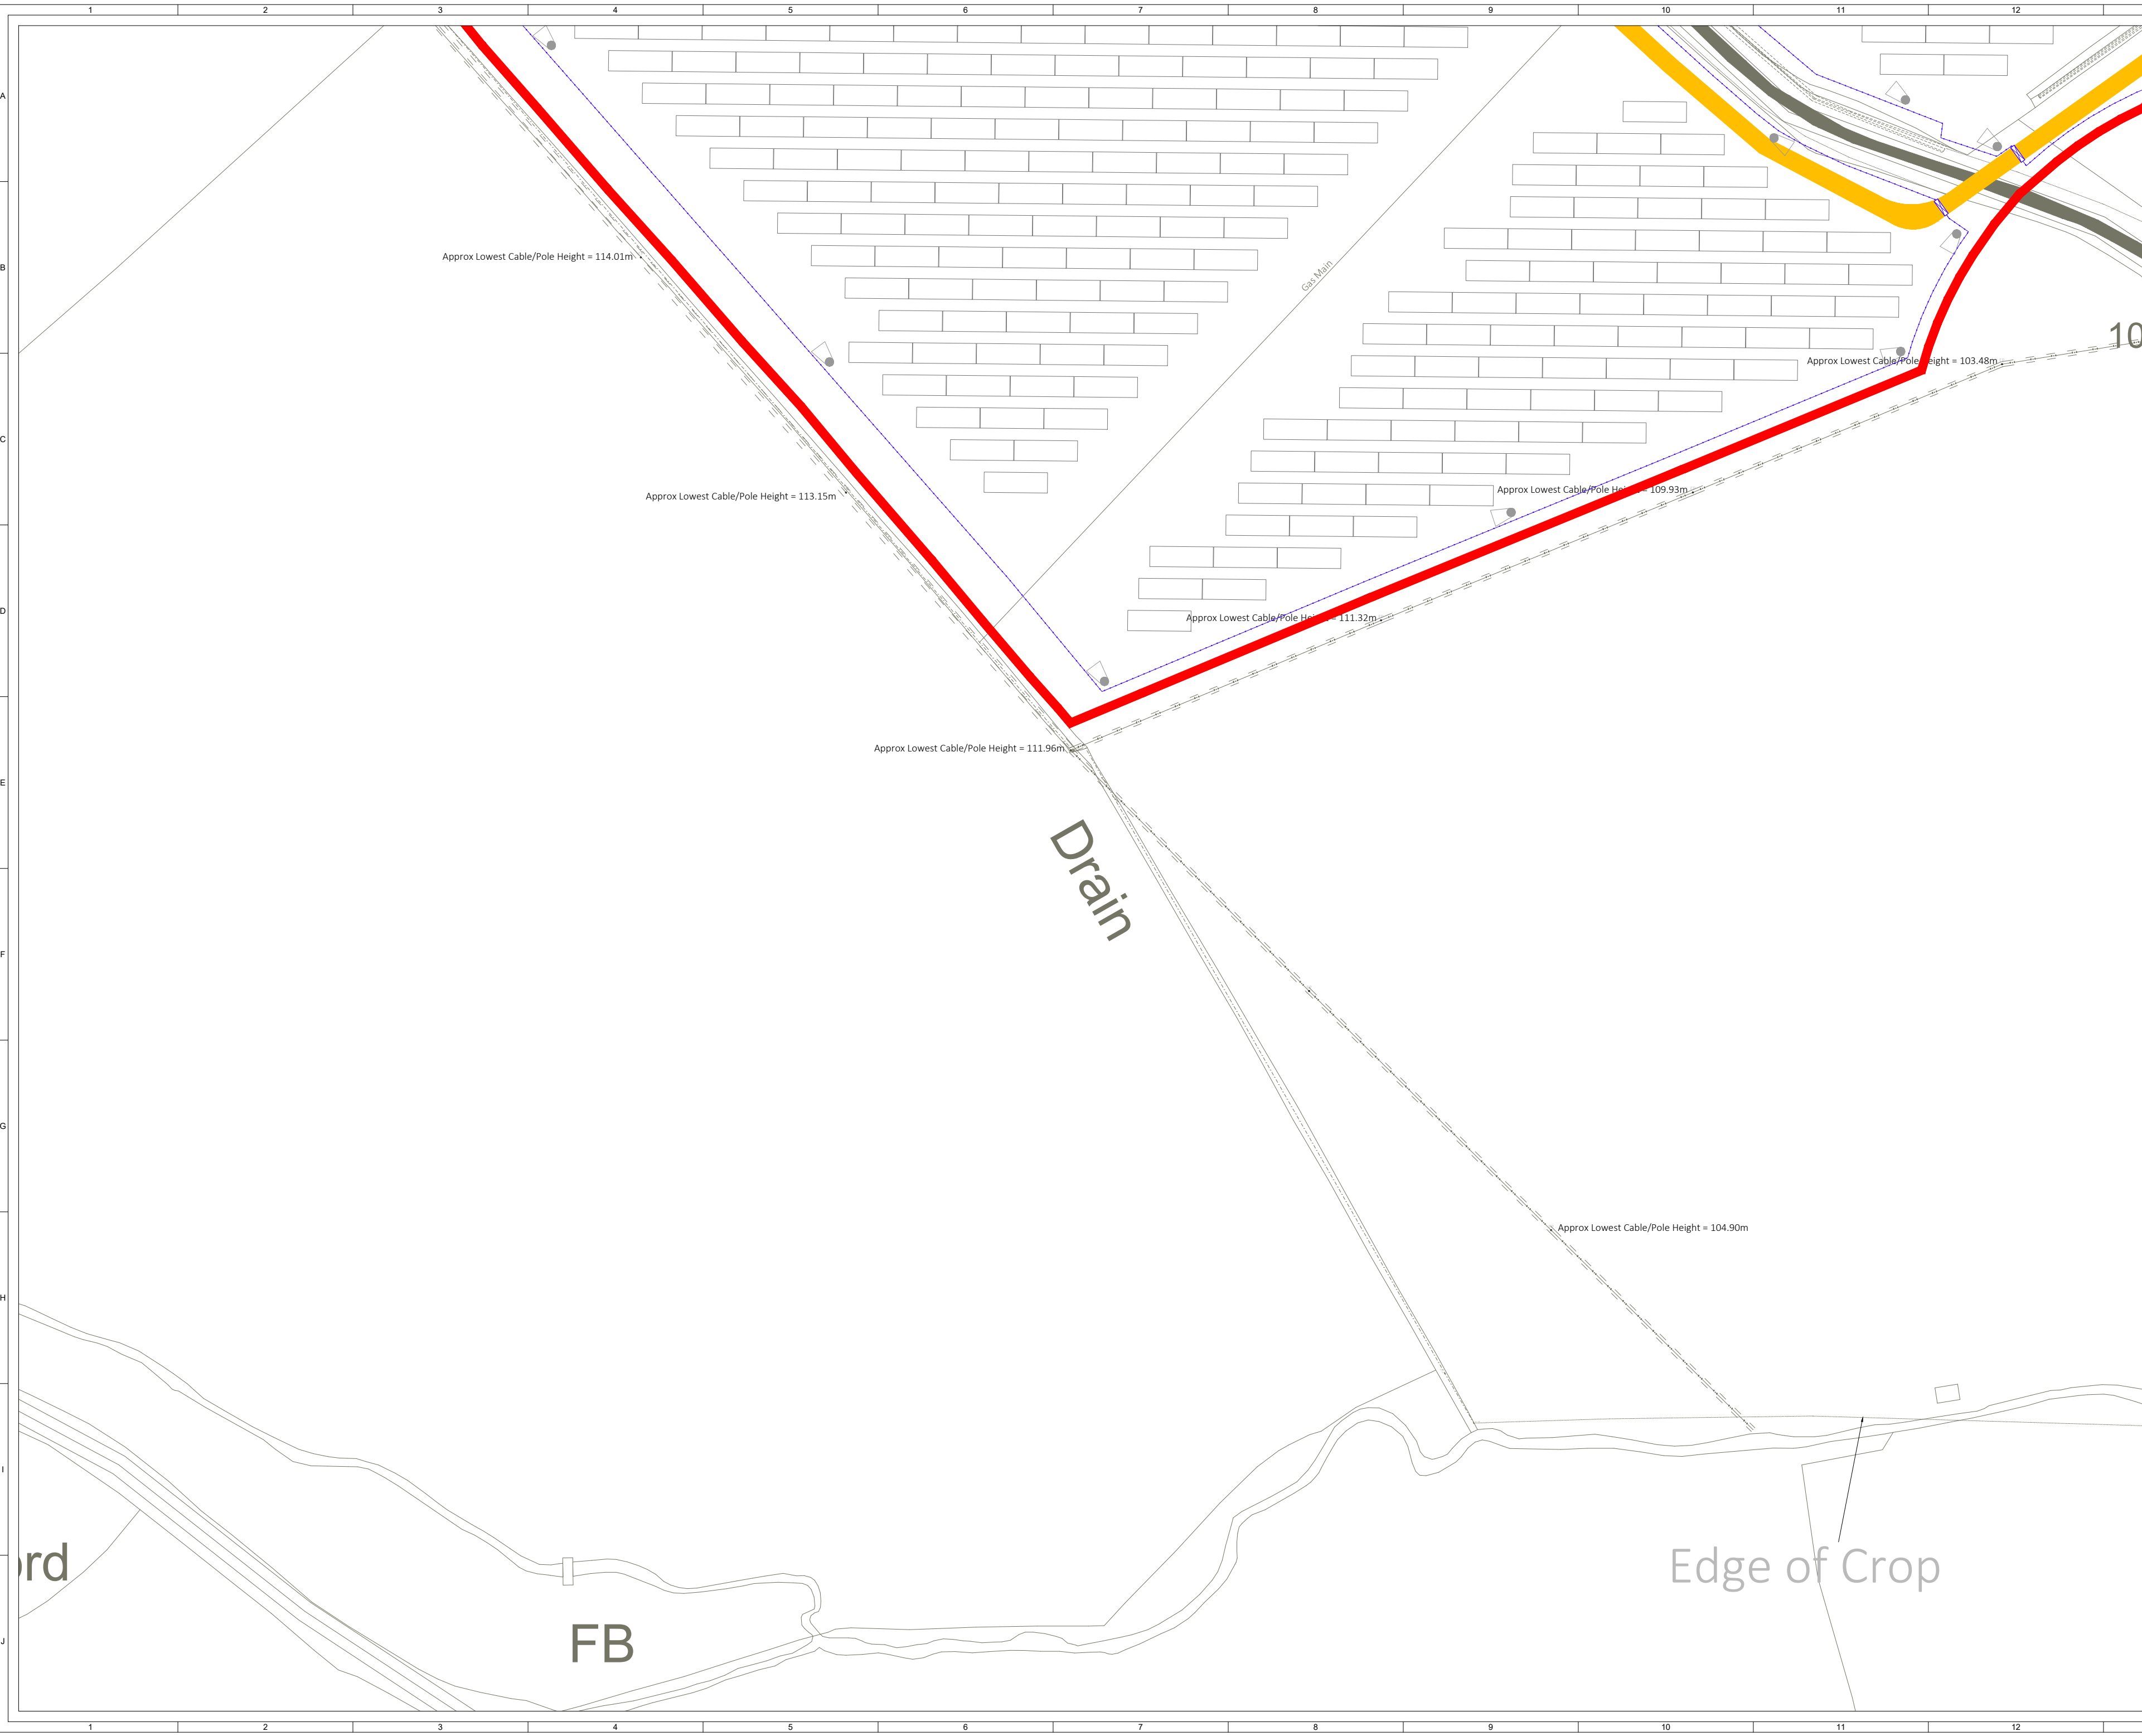

© CROWN COPYRIGHT, ALL RIGHTS RESERVED.  
2024 LICENCE NUMBER 0100031673.

**KEY:**


- SITE BOUNDARY  
(OUTSIDE OF LINE DENOTES BOUNDARY)
- EXISTING ACCESS TRACK
- PROPOSED ACCESS TRACK
- SOLAR PV ARRAY
- INVERTER SUBSTATION
- HARDSTAND
- SUBSTATION COMPOUND
- TEMPORARY CONSTRUCTION COMPOUND
- SPARES CONTAINERS
- PERIMETER FENCE LINE
- GATE (PERIMETER FENCE)
- CCTV
- PROPOSED DITCH CROSSING
- VISIBILITY SPLAY

SHEET 10 OF 13

↑

|   |       |      |      |             |                                               |
|---|-------|------|------|-------------|-----------------------------------------------|
| 5   | FG    | JM   | CC   | 2025-06-18  | Site boundary update (passing places removed) |
| 4   | FG    | JM   | CC   | 2025-05-13  | Site boundary update                          |
| 3   | FG    | JM   | CC   | 2025-01-28  | Passing places added                          |
| 2   | FG    | JM   | SL   | 2024-11-26  | Battery storage compounds removed             |
| ISSUE   | DRAWN | CHKD | APPD | DATE        | REVISION NOTES                                |
| PURPOSE   |       |      |      | COORDINATES |                                               |
| PERMITTING   |       |      |      | OSGB 1936   |                                               |
| SCALE   |       |      |      | DATUM       |                                               |
| 1:1,000 @ A2   |       |      |      | N/A         |                                               |
| LAYOUT DRAWING   |       |      |      | T-LAYOUT NO |                                               |
| N/A   |       |      |      | N/A         |                                               |
| PROJECT TITLE   |       |      |      |             |                                               |
| BONNYKNOX   |       |      |      |             |                                               |
| DRAWING TITLE   |       |      |      |             |                                               |
| FIGURE 5   |       |      |      |             |                                               |
| INFRASTRUCTURE LAYOUT ENLARGEMENT   |       |      |      |             |                                               |
| RES DRAWING NUMBER   |       |      |      |             | REV                                           |
| 05114-RES-LAY-DR-PT-004   |       |      |      |             | 5                                             |
| THIS DRAWING IS THE PROPERTY OF RENEWABLE ENERGY SYSTEMS LIMITED AND NO REPRODUCTION MAY BE MADE IN WHOLE OR IN PART WITHOUT PERMISSION                                                                                                 |       |      |      |             |                                               |
| <div><div>BEAFORT COURT,<br/>EGG FARM LANE,<br/>KINGS LANGLEY,<br/>HERTS WD4 8LR, UK<br/>TEL +44 (0) 1923 299200<br/>WWW.RES-GROUP.COM</div></div> |       |      |      |             |                                               |



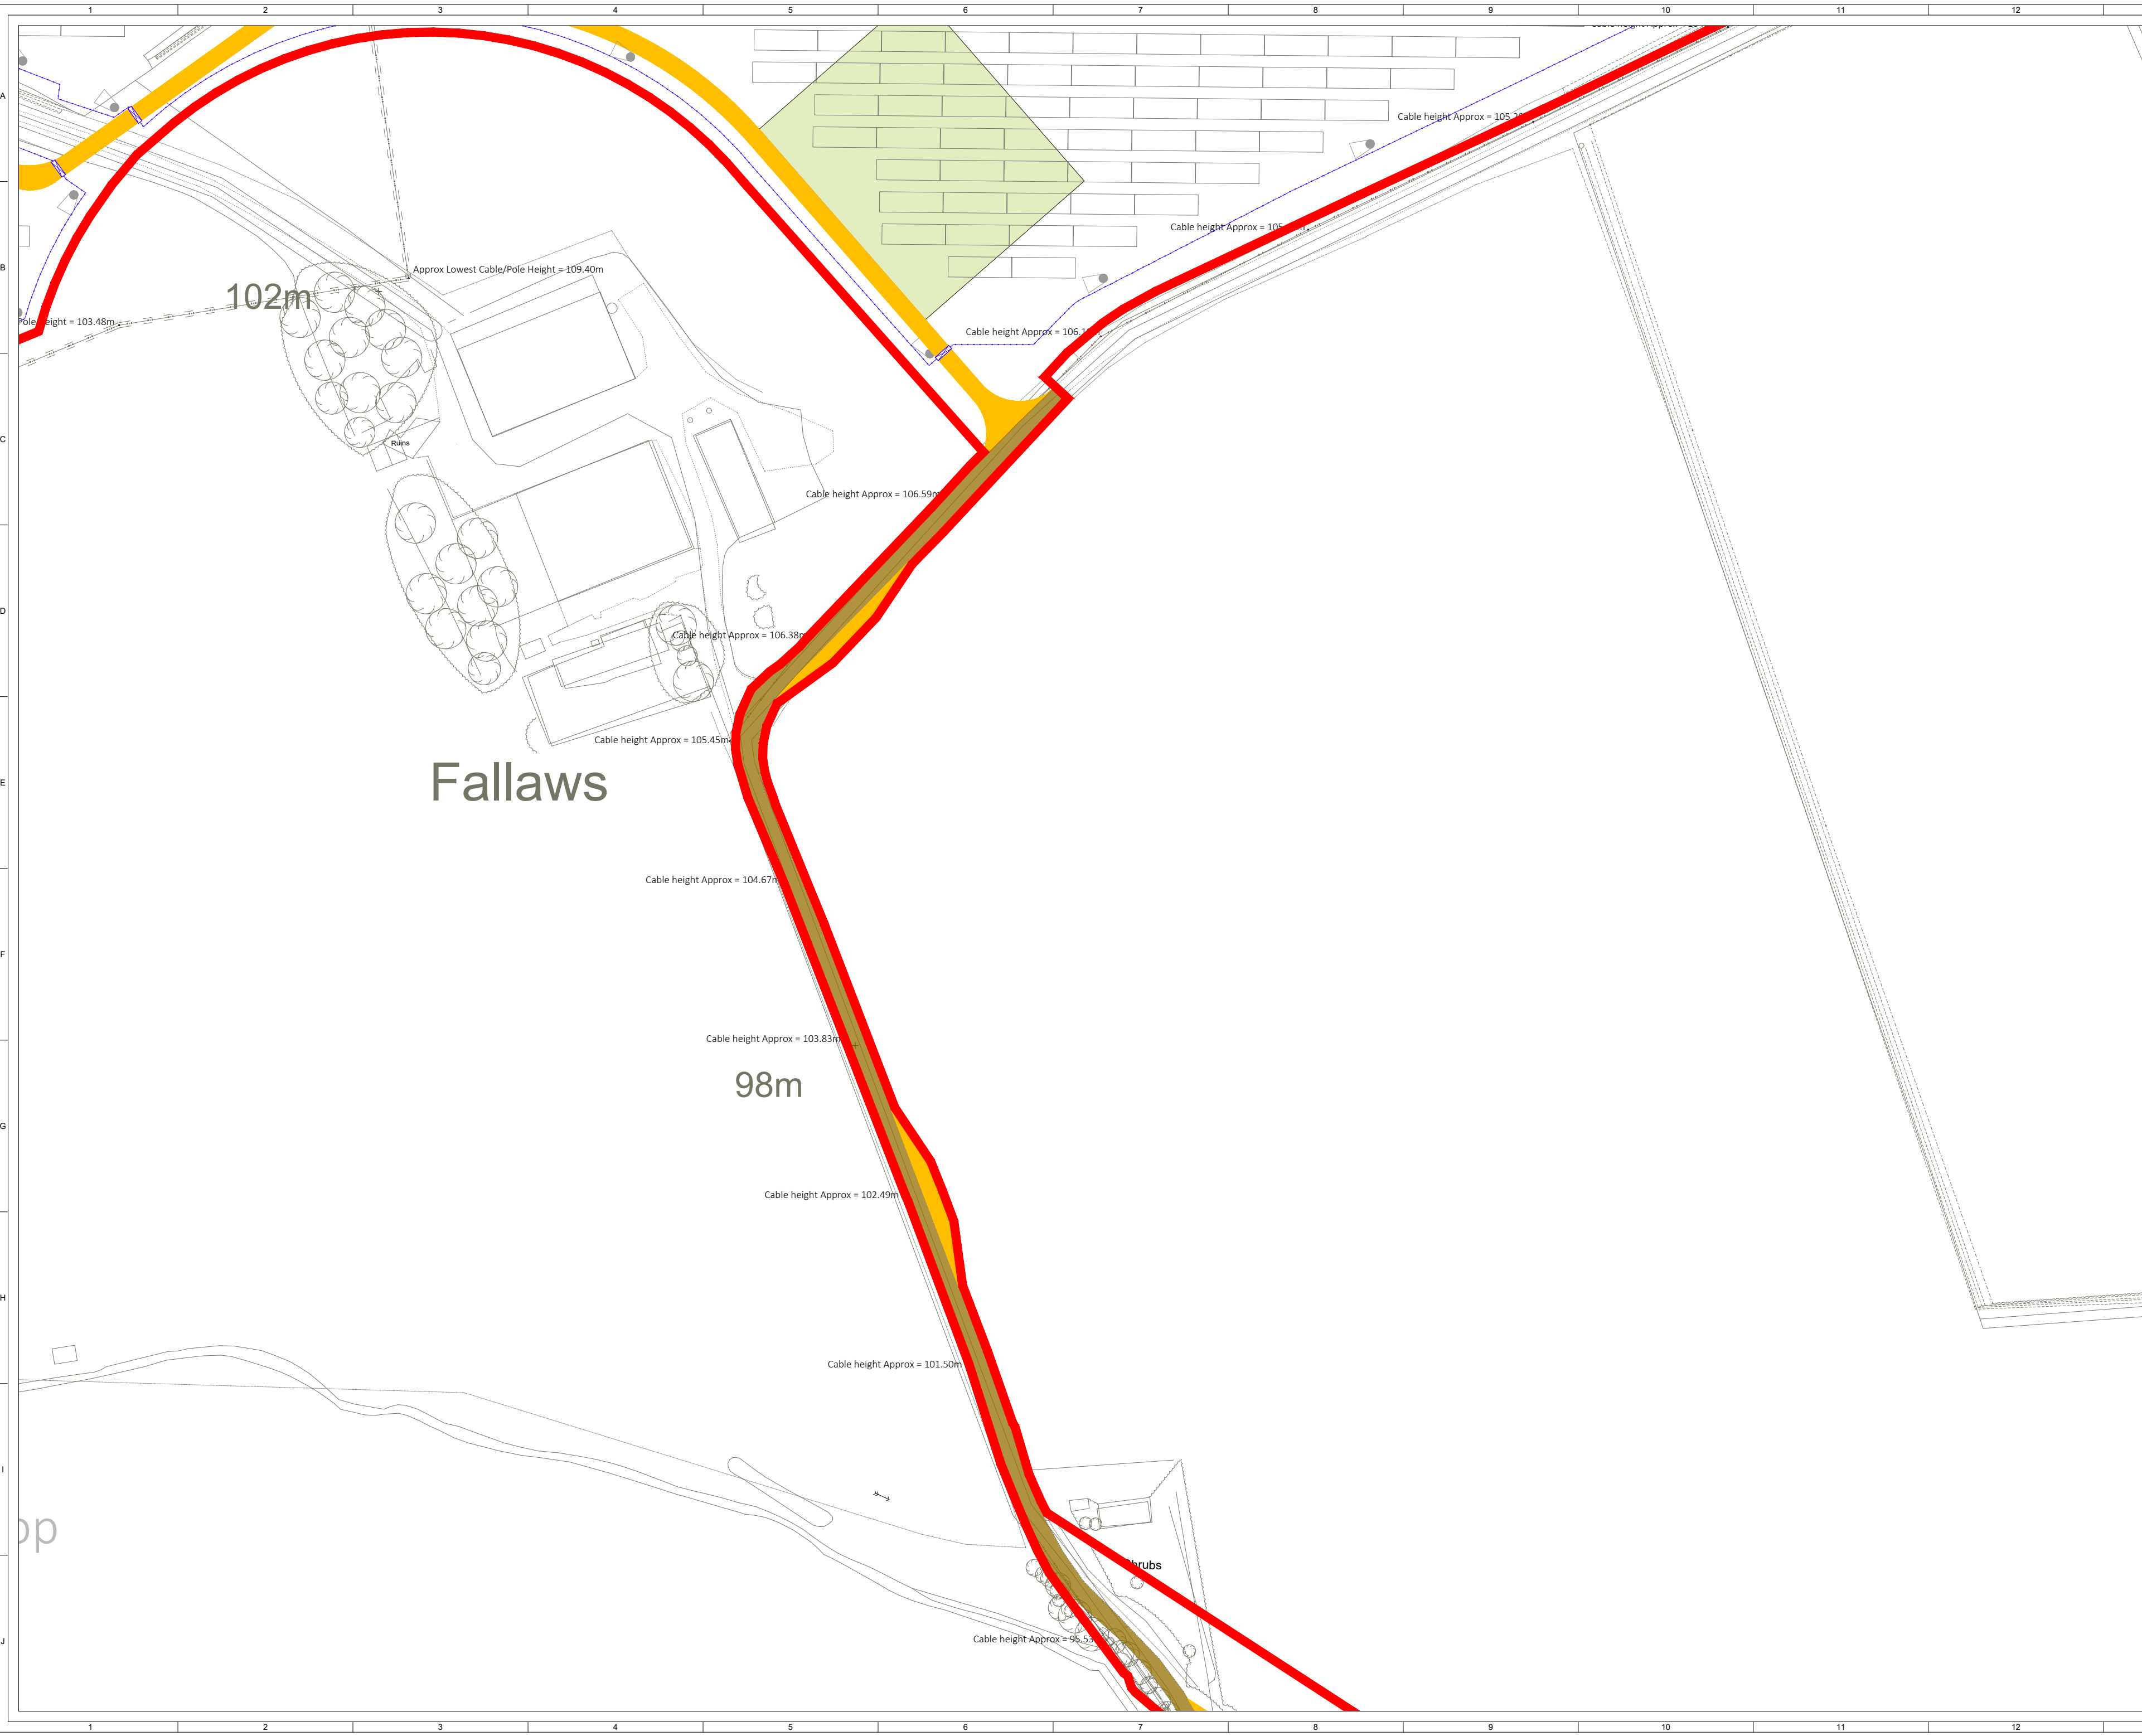


© CROWN COPYRIGHT, ALL RIGHTS RESERVED.  
2024 LICENCE NUMBER 0100031673.

**KEY:**

- SITE BOUNDARY  
(OUTSIDE OF LINE DENOTES BOUNDARY)
- EXISTING ACCESS TRACK
- PROPOSED ACCESS TRACK
- SOLAR PV ARRAY
- INVERTER SUBSTATION
- HARDSTAND
- SUBSTATION COMPOUND
- TEMPORARY CONSTRUCTION COMPOUND
- SPARES CONTAINERS
- PERIMETER FENCE LINE
- GATE (PERIMETER FENCE)
- CCTV
- PROPOSED DITCH CROSSING
- VISIBILITY SPLAY

SHEET 11 OF 13

|   |       |      |      |             |                                               |
|---|-------|------|------|-------------|-----------------------------------------------|
| 5   | FG    | JM   | CC   | 2025-06-18  | Site boundary update (passing places removed) |
| 4   | FG    | JM   | CC   | 2025-05-13  | Site boundary update                          |
| 3   | FG    | JM   | CC   | 2025-01-28  | Passing places added                          |
| 2   | FG    | JM   | SL   | 2024-11-26  | Battery storage compounds removed             |
| ISSUE   | DRAWN | CHKD | APPD | DATE        | REVISION NOTES                                |
| PURPOSE   |       |      |      | COORDINATES |                                               |
| PERMITTING   |       |      |      | OSGB 1936   |                                               |
| SCALE   |       |      |      | DATUM       |                                               |
| 1:1,000 @ A2   |       |      |      | N/A         |                                               |
| LAYOUT DRAWING   |       |      |      | T-LAYOUT NO |                                               |
| N/A   |       |      |      | N/A         |                                               |
| PROJECT TITLE   |       |      |      |             |                                               |
| BONNYKNOX   |       |      |      |             |                                               |
| DRAWING TITLE   |       |      |      |             |                                               |
| FIGURE 5   |       |      |      |             |                                               |
| INFRASTRUCTURE LAYOUT ENLARGEMENT   |       |      |      |             |                                               |
| ----   |       |      |      |             |                                               |
| RES DRAWING NUMBER   |       |      |      |             | REV                                           |
| 05114-RES-LAY-DR-PT-004   |       |      |      |             | 5                                             |
| THIS DRAWING IS THE PROPERTY OF RENEWABLE ENERGY SYSTEMS LIMITED AND NO REPRODUCTION MAY BE MADE IN WHOLE OR IN PART WITHOUT PERMISSION |       |      |      |             |                                               |
|   |       |      |      |             |                                               |
| BEAFORT COURT,<br>EGG FARM LANE,<br>KINGS LANGLEY,<br>HERTS WD4 8LR, UK<br>TEL +44 (0) 1923 299200<br>WWW.RES-GROUP.COM                 |       |      |      |             |                                               |

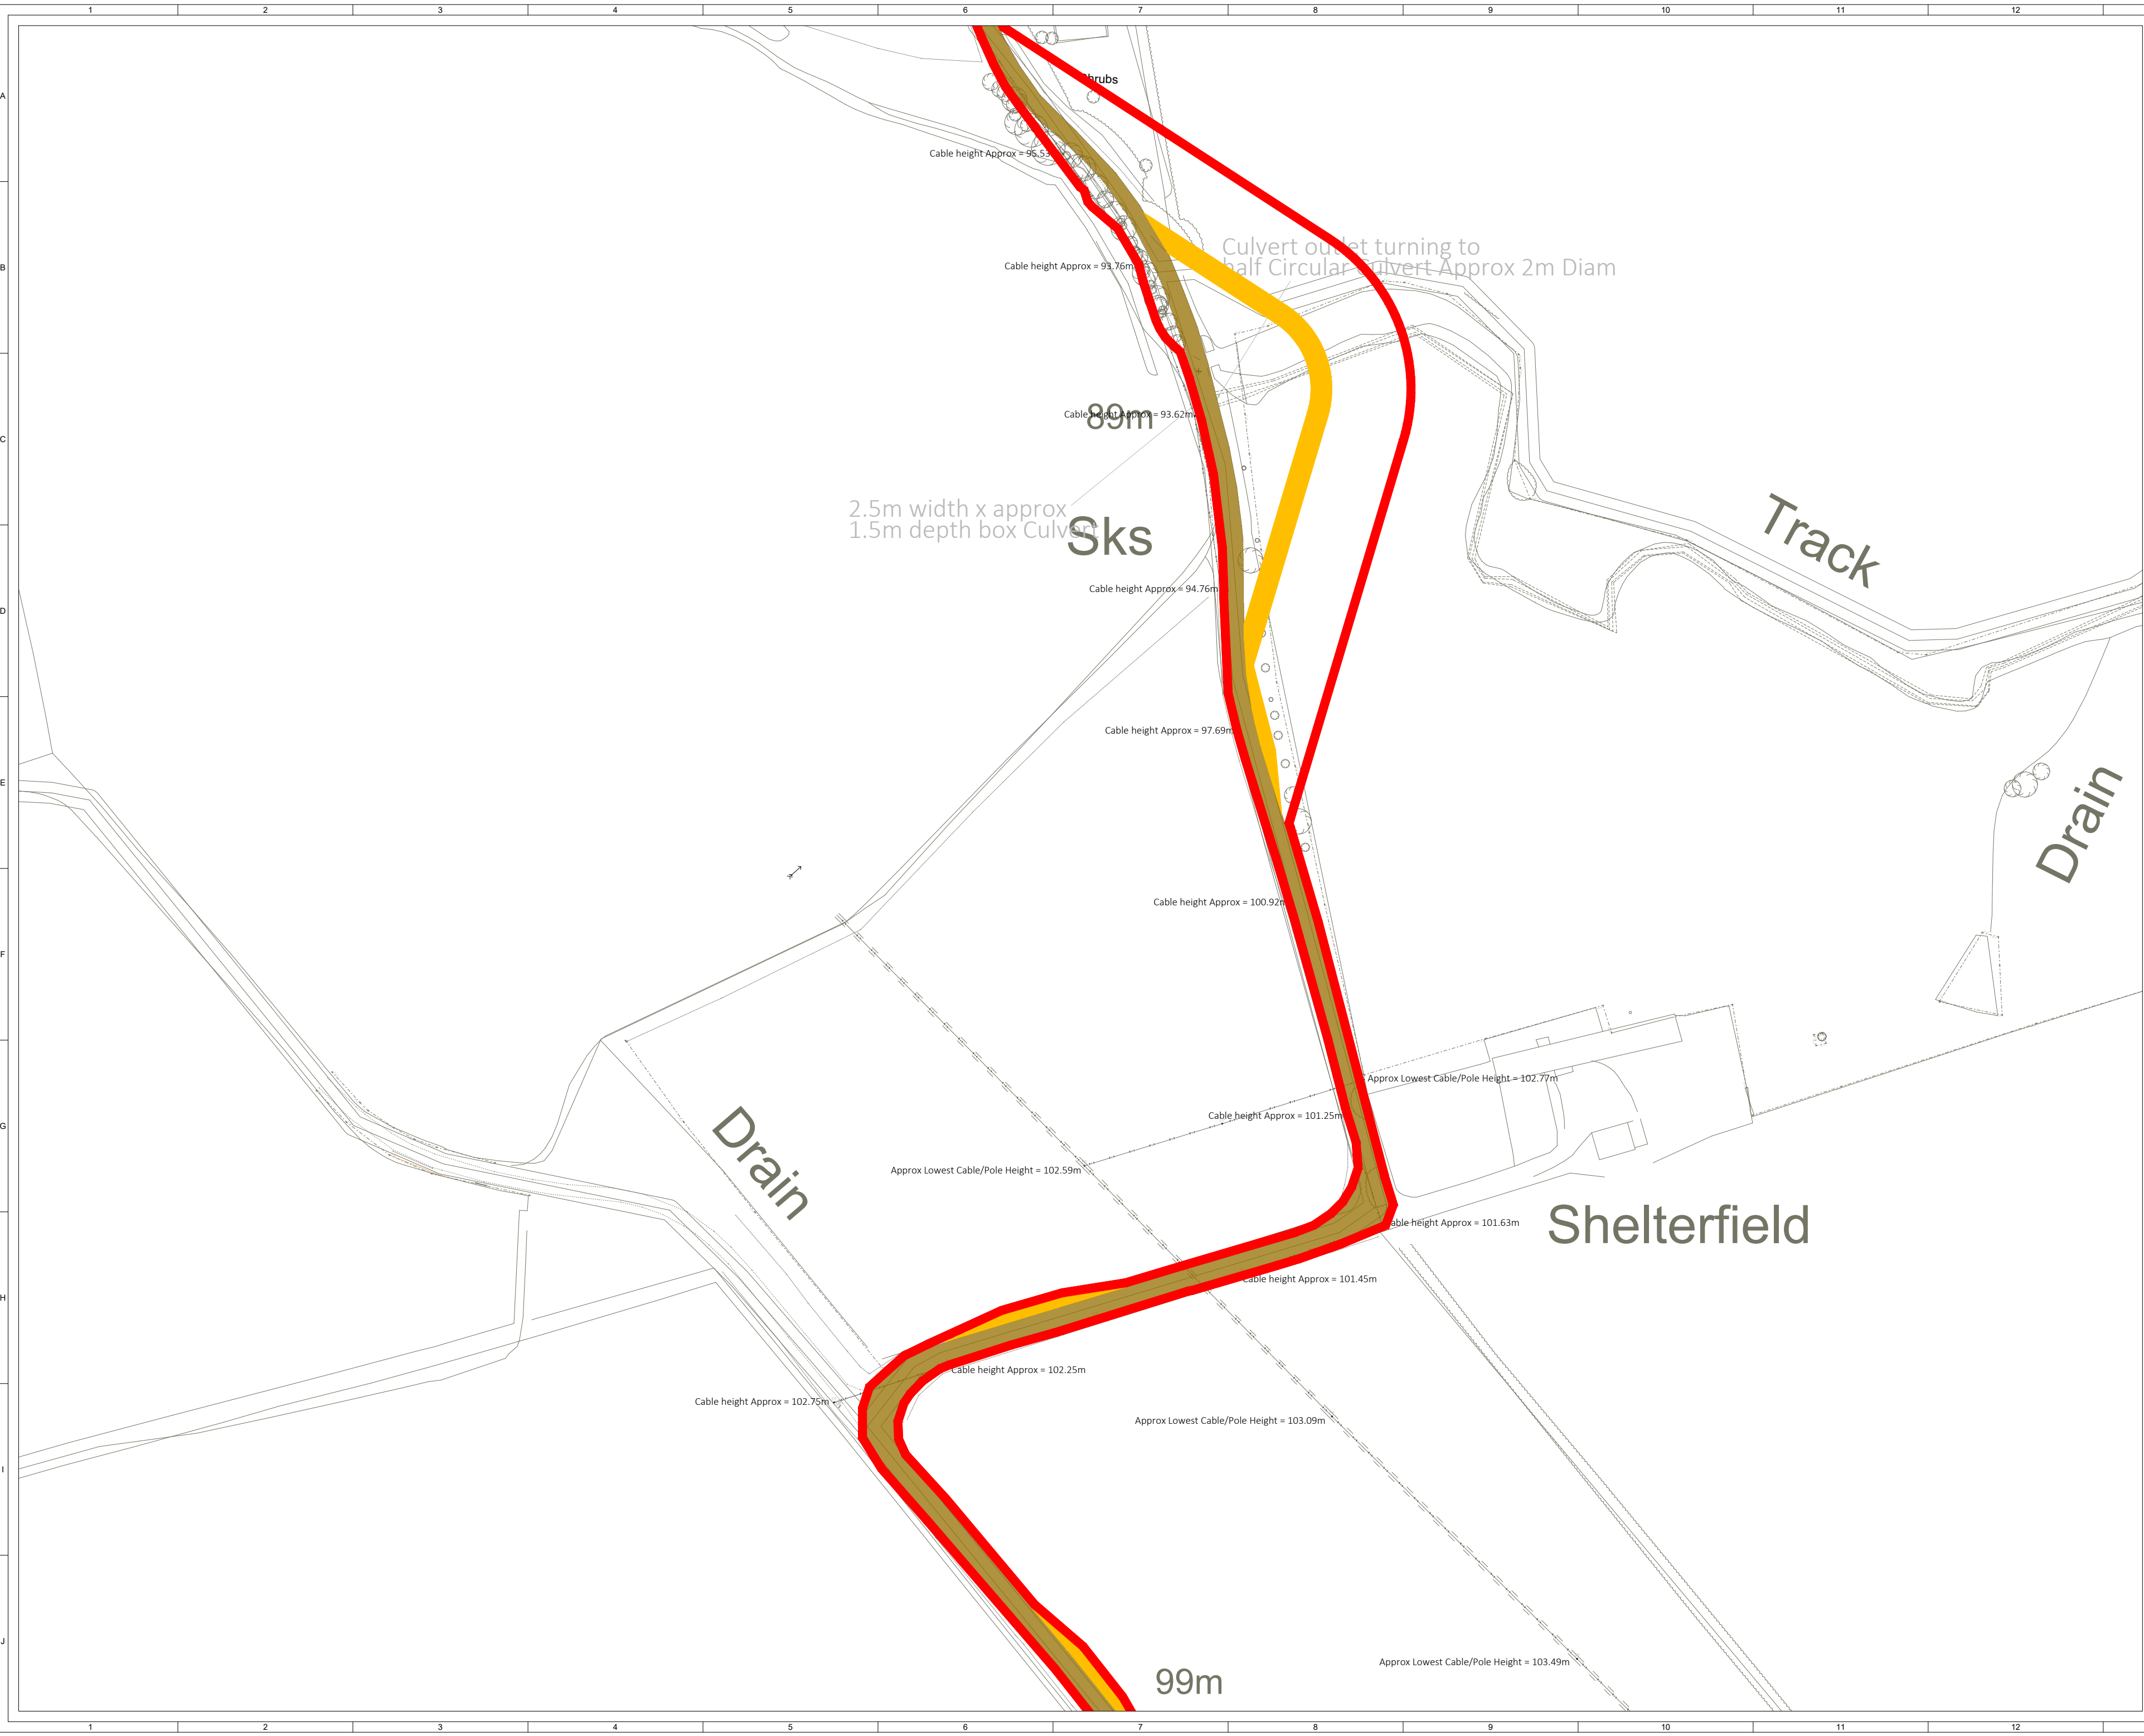

© CROWN COPYRIGHT, ALL RIGHTS RESERVED.  
2024 LICENCE NUMBER 0100031673.


**KEY:**

- SITE BOUNDARY  
(OUTSIDE OF LINE DENOTES BOUNDARY)
- EXISTING ACCESS TRACK
- PROPOSED ACCESS TRACK
- SOLAR PV ARRAY
- INVERTER SUBSTATION
- HARDSTAND
- SUBSTATION COMPOUND
- TEMPORARY CONSTRUCTION COMPOUND
- SPARES CONTAINERS
- PERIMETER FENCE LINE
- GATE (PERIMETER FENCE)
- CCTV
- PROPOSED DITCH CROSSING
- VISIBILITY SPLAY

SHEET 12 OF 13

|   |       |      |      |             |                                               |
|---|-------|------|------|-------------|-----------------------------------------------|
| 5   | FG    | JM   | CC   | 2025-06-18  | Site boundary update (passing places removed) |
| 4   | FG    | JM   | CC   | 2025-05-13  | Site boundary update                          |
| 3   | FG    | JM   | CC   | 2025-01-28  | Passing places added                          |
| 2   | FG    | JM   | SL   | 2024-11-26  | Battery storage compounds removed             |
| ISSUE   | DRAWN | CHKD | APPD | DATE        | REVISION NOTES                                |
| PURPOSE   |       |      |      | COORDINATES |                                               |
| PERMITTING   |       |      |      | OSGB 1936   |                                               |
| SCALE   |       |      |      | DATUM       |                                               |
| 1:1,000 @ A2   |       |      |      | N/A         |                                               |
| LAYOUT DRAWING   |       |      |      | T-LAYOUT NO |                                               |
| N/A   |       |      |      | N/A         |                                               |
| PROJECT TITLE   |       |      |      |             |                                               |
| BONNYKNOX   |       |      |      |             |                                               |
| DRAWING TITLE   |       |      |      |             |                                               |
| FIGURE 5   |       |      |      |             |                                               |
| INFRASTRUCTURE LAYOUT ENLARGEMENT   |       |      |      |             |                                               |
| RES DRAWING NUMBER   |       |      |      |             | REV                                           |
| 05114-RES-LAY-DR-PT-004   |       |      |      |             | 5                                             |
| THIS DRAWING IS THE PROPERTY OF RENEWABLE ENERGY SYSTEMS LIMITED AND NO REPRODUCTION MAY BE MADE IN WHOLE OR IN PART WITHOUT PERMISSION |       |      |      |             |                                               |
|   |       |      |      |             |                                               |
| BEAFORT COURT,<br>EGG FARM LANE,<br>KINGS LANGLEY,<br>HERTS WD4 8LR, UK<br>TEL +44 (0) 1923 299200<br>WWW.RES-GROUP.COM                 |       |      |      |             |                                               |



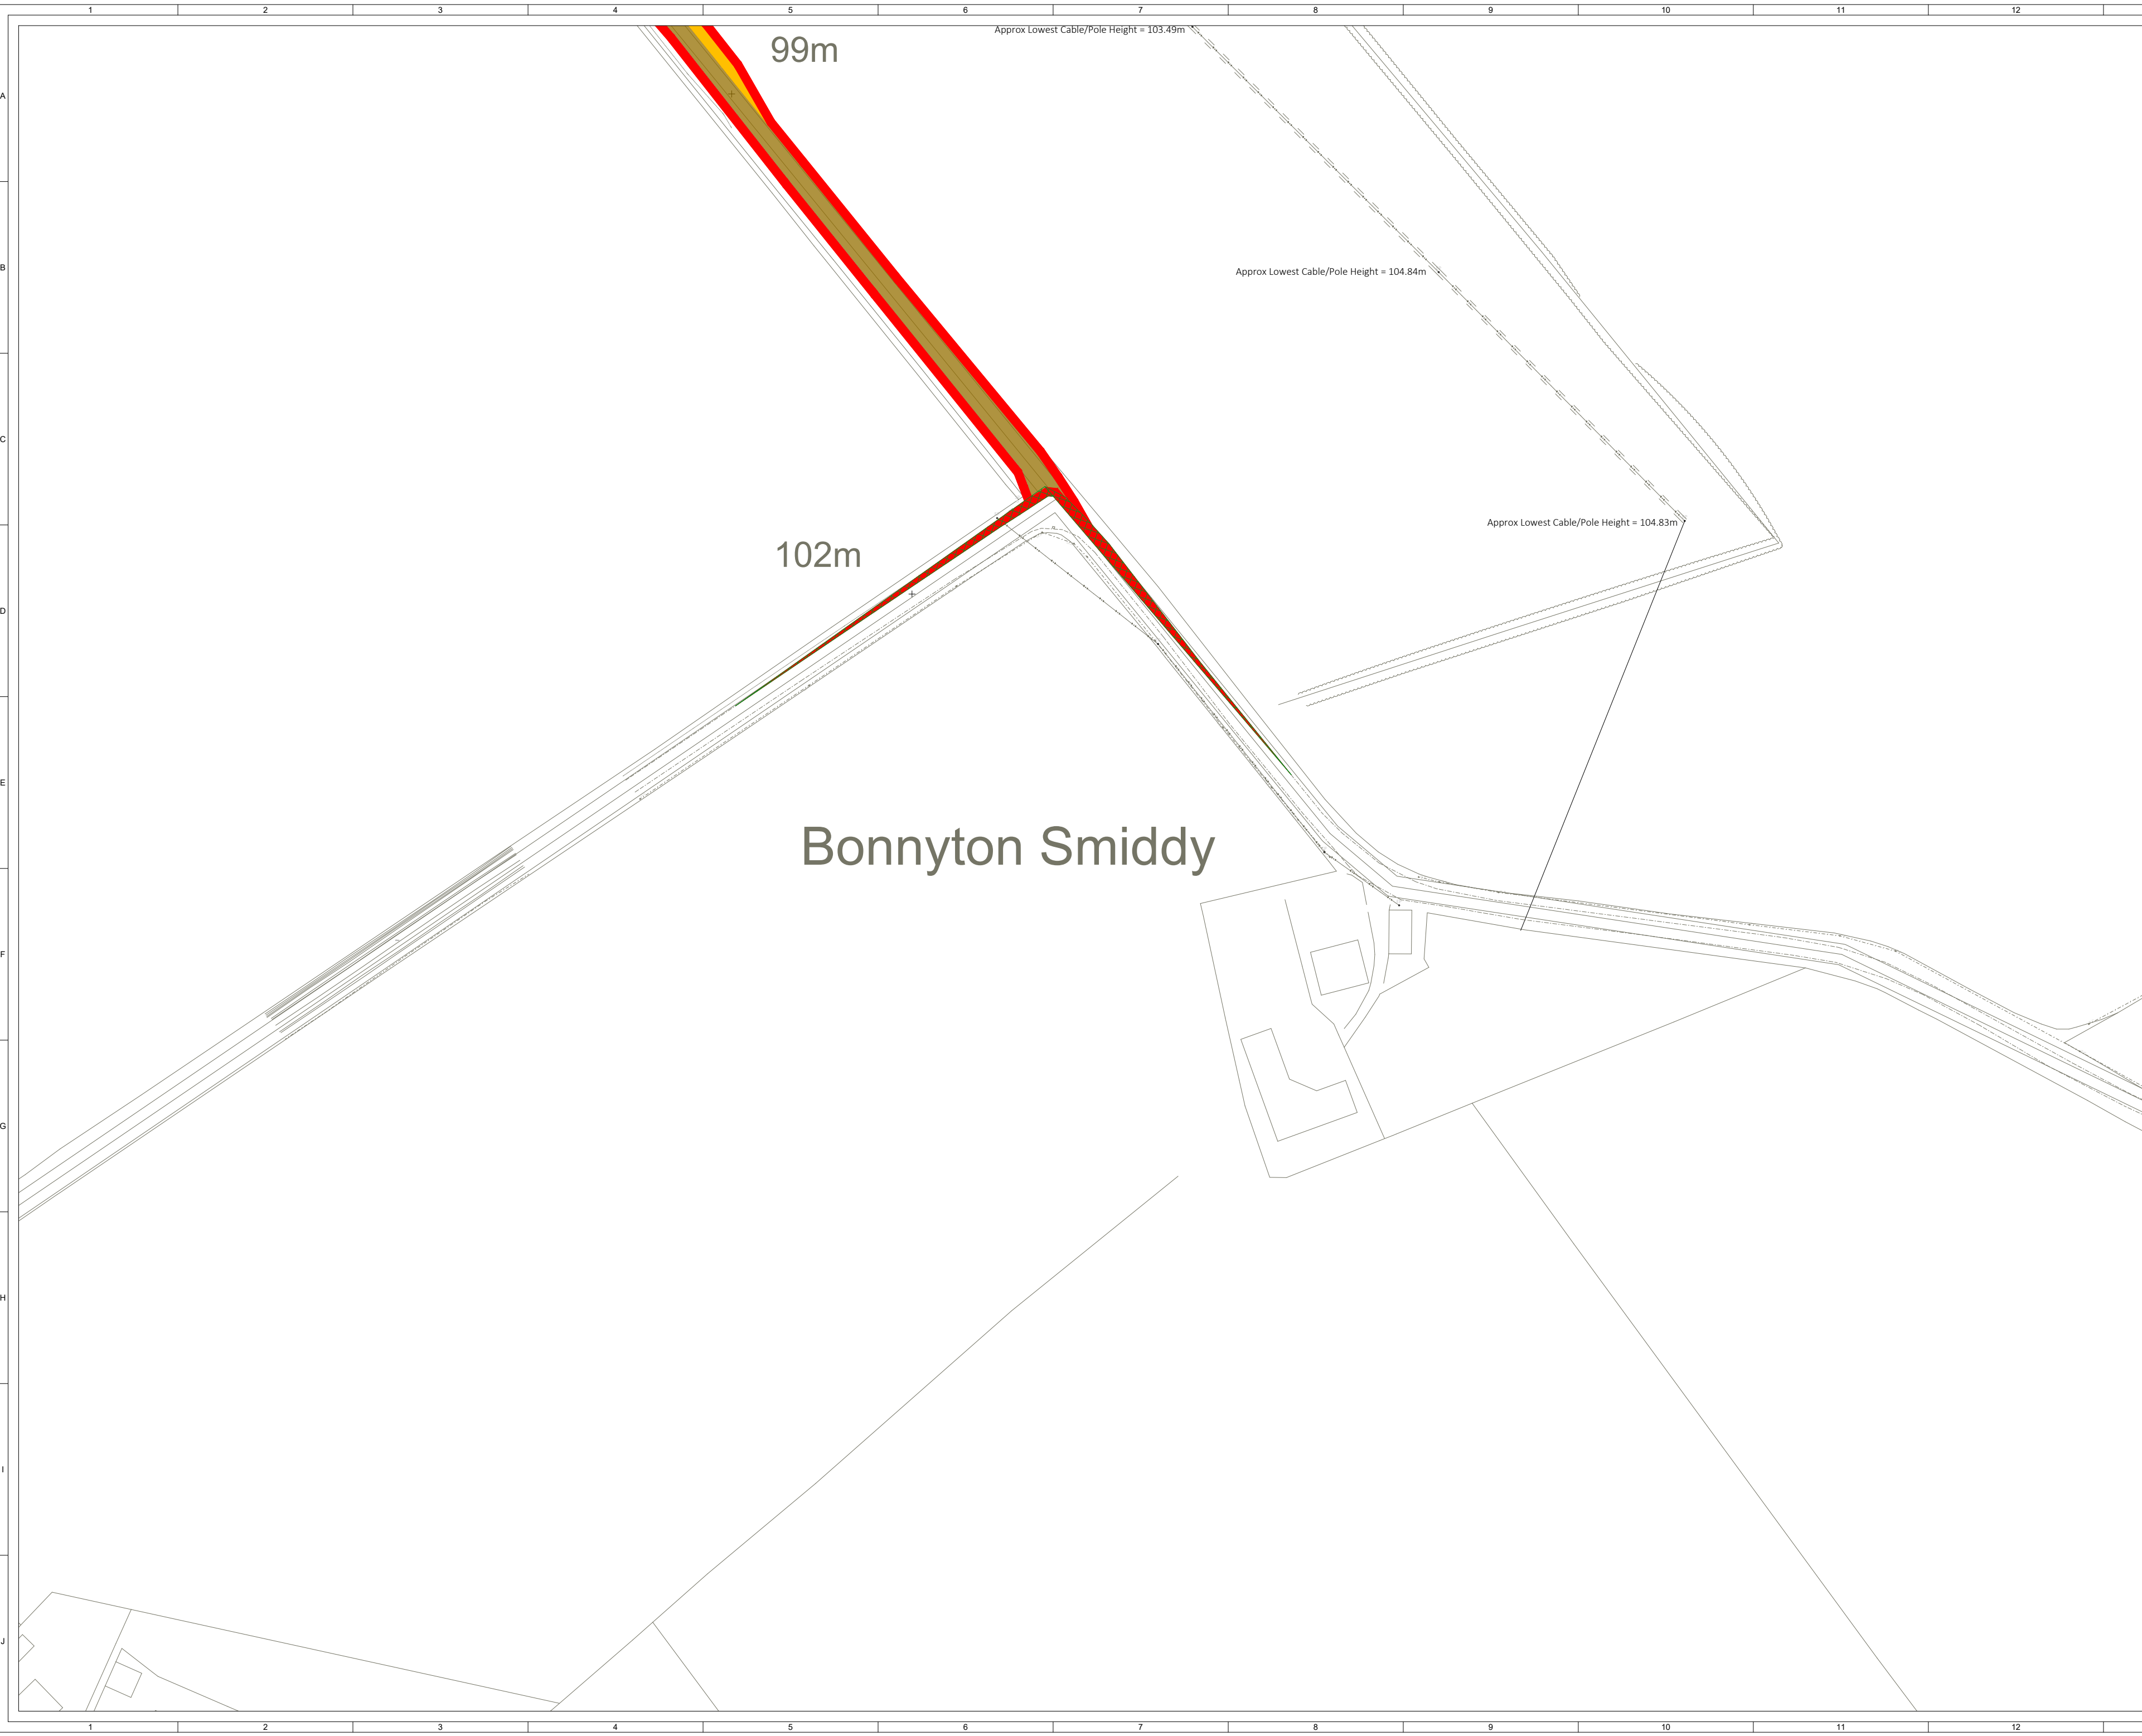

© CROWN COPYRIGHT, ALL RIGHTS RESERVED.  
2024 LICENCE NUMBER 0100031673.

**KEY:**

- SITE BOUNDARY  
(OUTSIDE OF LINE DENOTES BOUNDARY)
- EXISTING ACCESS TRACK
- PROPOSED ACCESS TRACK
- SOLAR PV ARRAY
- INVERTER SUBSTATION
- HARDSTAND
- SUBSTATION COMPOUND
- TEMPORARY CONSTRUCTION COMPOUND
- SPARES CONTAINERS
- PERIMETER FENCE LINE
- GATE (PERIMETER FENCE)
- CCTV
- PROPOSED DITCH CROSSING
- VISIBILITY SPLAY

SHEET 13 OF 13

|   |       |      |      |            |                                               |
|---|-------|------|------|------------|-----------------------------------------------|
| 5   | FG    | JM   | CC   | 2025-06-18 | Site boundary update (passing places removed) |
| 4   | FG    | JM   | CC   | 2025-05-13 | Site boundary update                          |
| 3   | FG    | JM   | CC   | 2025-01-28 | Passing places added                          |
| 2   | FG    | JM   | SL   | 2024-11-26 | Battery storage compounds removed             |
| ISSUE   | DRAWN | CHKD | APPD | DATE       | REVISION NOTES                                |
| PURPOSE   |       |      |      |            | COORDINATES                                   |
| PERMITTING   |       |      |      |            | OSGB 1936                                     |
| SCALE   |       |      |      |            | DATUM                                         |
| 1:1,000 @ A2   |       |      |      |            | N/A                                           |
| LAYOUT DRAWING   |       |      |      |            | T-LAYOUT NO                                   |
| N/A   |       |      |      |            | N/A                                           |
| PROJECT TITLE   |       |      |      |            |                                               |
| BONNYKNOX   |       |      |      |            |                                               |
| DRAWING TITLE   |       |      |      |            |                                               |
| FIGURE 5   |       |      |      |            |                                               |
| INFRASTRUCTURE LAYOUT ENLARGEMENT   |       |      |      |            |                                               |
| ----   |       |      |      |            |                                               |
| RES DRAWING NUMBER   |       |      |      |            | REV                                           |
| 05114-RES-LAY-DR-PT-004   |       |      |      |            | 5                                             |
| THIS DRAWING IS THE PROPERTY OF RENEWABLE ENERGY SYSTEMS LIMITED<br>AND NO REPRODUCTION MAY BE MADE IN WHOLE OR IN PART WITHOUT PERMISSION |       |      |      |            |                                               |
| <div> BEAFORT COURT,<br/>EGG FARM LANE,<br/>KINGS LANGLEY,<br/>HERTS WD4 8LR, UK<br/>TEL +44 (0) 1923 299200<br/>WWW.RES-GROUP.COM</div>   |       |      |      |            |                                               |