


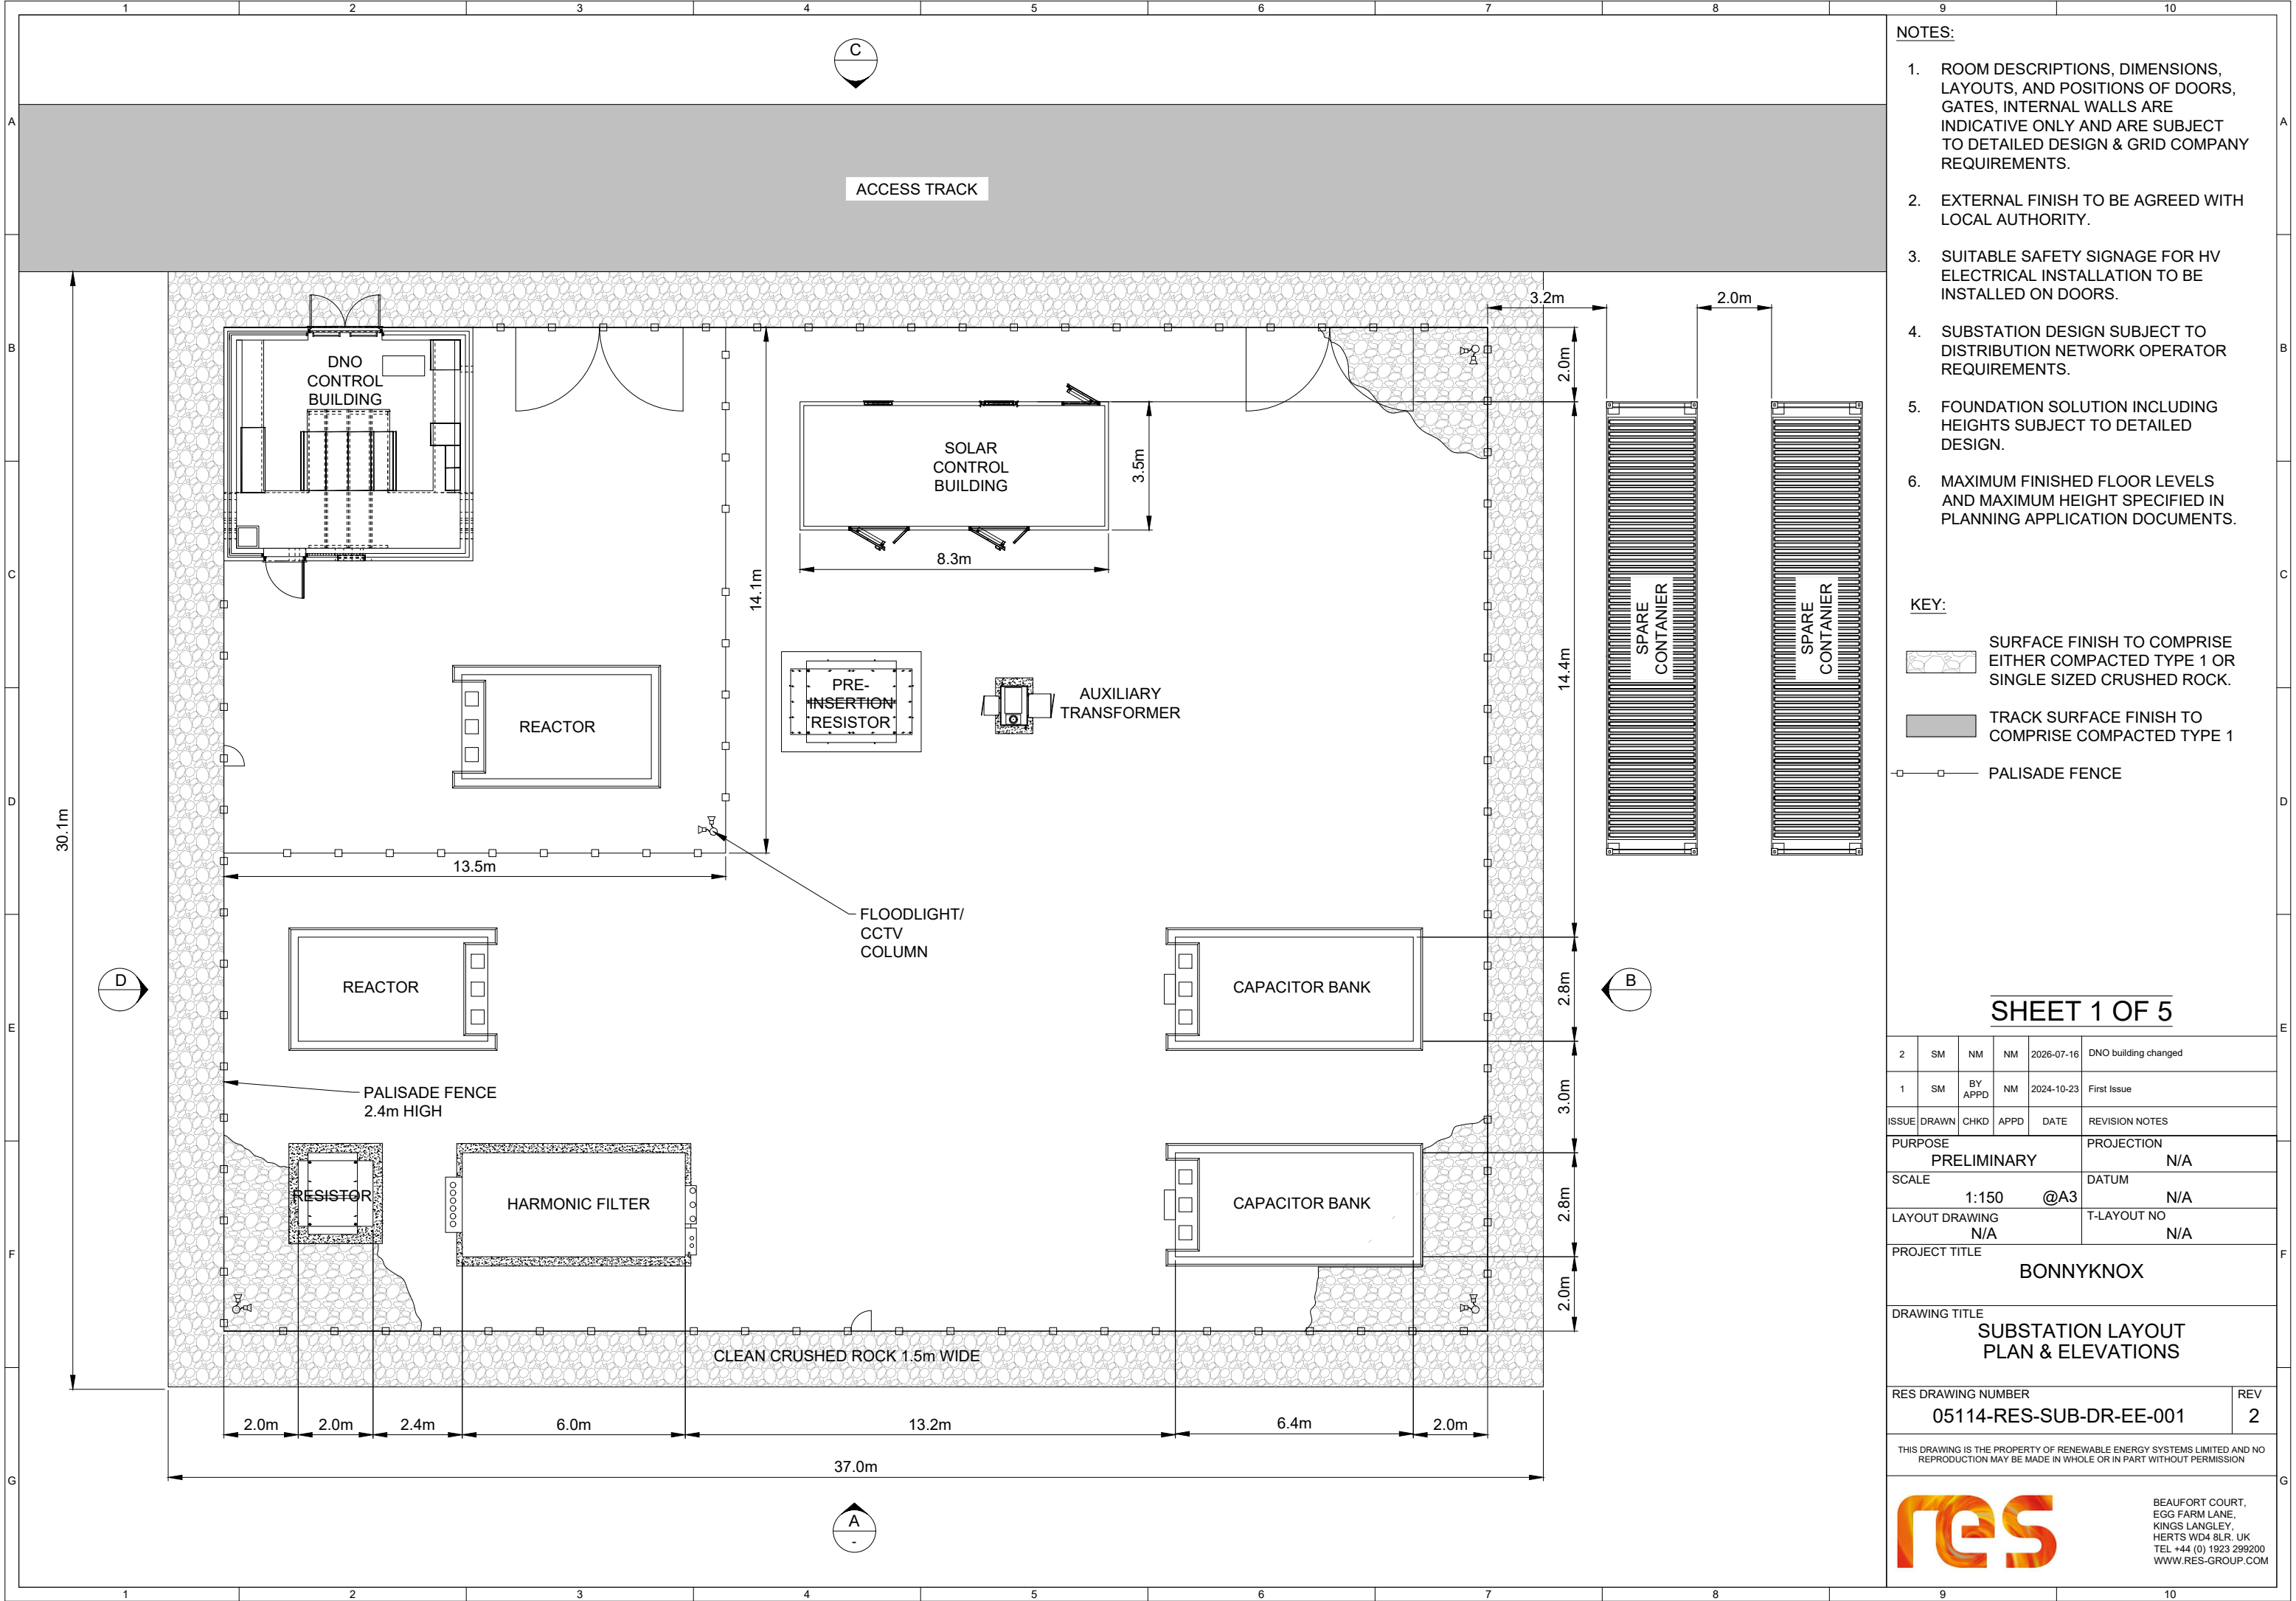


- NOTES:
- ROOM DESCRIPTIONS, DIMENSIONS, LAYOUTS, AND POSITIONS OF DOORS, GATES, INTERNAL WALLS ARE INDICATIVE ONLY AND ARE SUBJECT TO DETAILED DESIGN & GRID COMPANY REQUIREMENTS.
 - EXTERNAL FINISH TO BE AGREED WITH LOCAL AUTHORITY.
 - SUITABLE SAFETY SIGNAGE FOR HV ELECTRICAL INSTALLATION TO BE INSTALLED ON DOORS.
 - SUBSTATION DESIGN SUBJECT TO DISTRIBUTION NETWORK OPERATOR REQUIREMENTS.
 - FOUNDATION SOLUTION INCLUDING HEIGHTS SUBJECT TO DETAILED DESIGN.
 - MAXIMUM FINISHED FLOOR LEVELS AND MAXIMUM HEIGHT SPECIFIED IN PLANNING APPLICATION DOCUMENTS.

- KEY:
- SURFACE FINISH TO COMPRISE EITHER COMPACTED TYPE 1 OR SINGLE SIZED CRUSHED ROCK.
 - TRACK SURFACE FINISH TO COMPRISE COMPACTED TYPE 1
 - PALISADE FENCE

SHEET 1 OF 5

2	SM	NM	NM	2026-07-16	DNO building changed
1	SM	BY APPD	NM	2024-10-23	First Issue
ISSUE	DRAWN	CHKD	APPD	DATE	REVISION NOTES
PURPOSE				PROJECTION	
PRELIMINARY				N/A	
SCALE				DATUM	
1:150 @A3				N/A	
LAYOUT DRAWING				T-LAYOUT NO	
N/A				N/A	
PROJECT TITLE					
BONNYKNOX					
DRAWING TITLE					
SUBSTATION LAYOUT PLAN & ELEVATIONS					
RES DRAWING NUMBER					REV
05114-RES-SUB-DR-EE-001					2
THIS DRAWING IS THE PROPERTY OF RENEWABLE ENERGY SYSTEMS LIMITED AND NO REPRODUCTION MAY BE MADE IN WHOLE OR IN PART WITHOUT PERMISSION					
 BEAUFORT COURT, EGG FARM LANE, KINGS LANGLEY, HERTS WD4 8LR, UK TEL +44 (0) 1923 299200 WWW.RES-GROUP.COM					

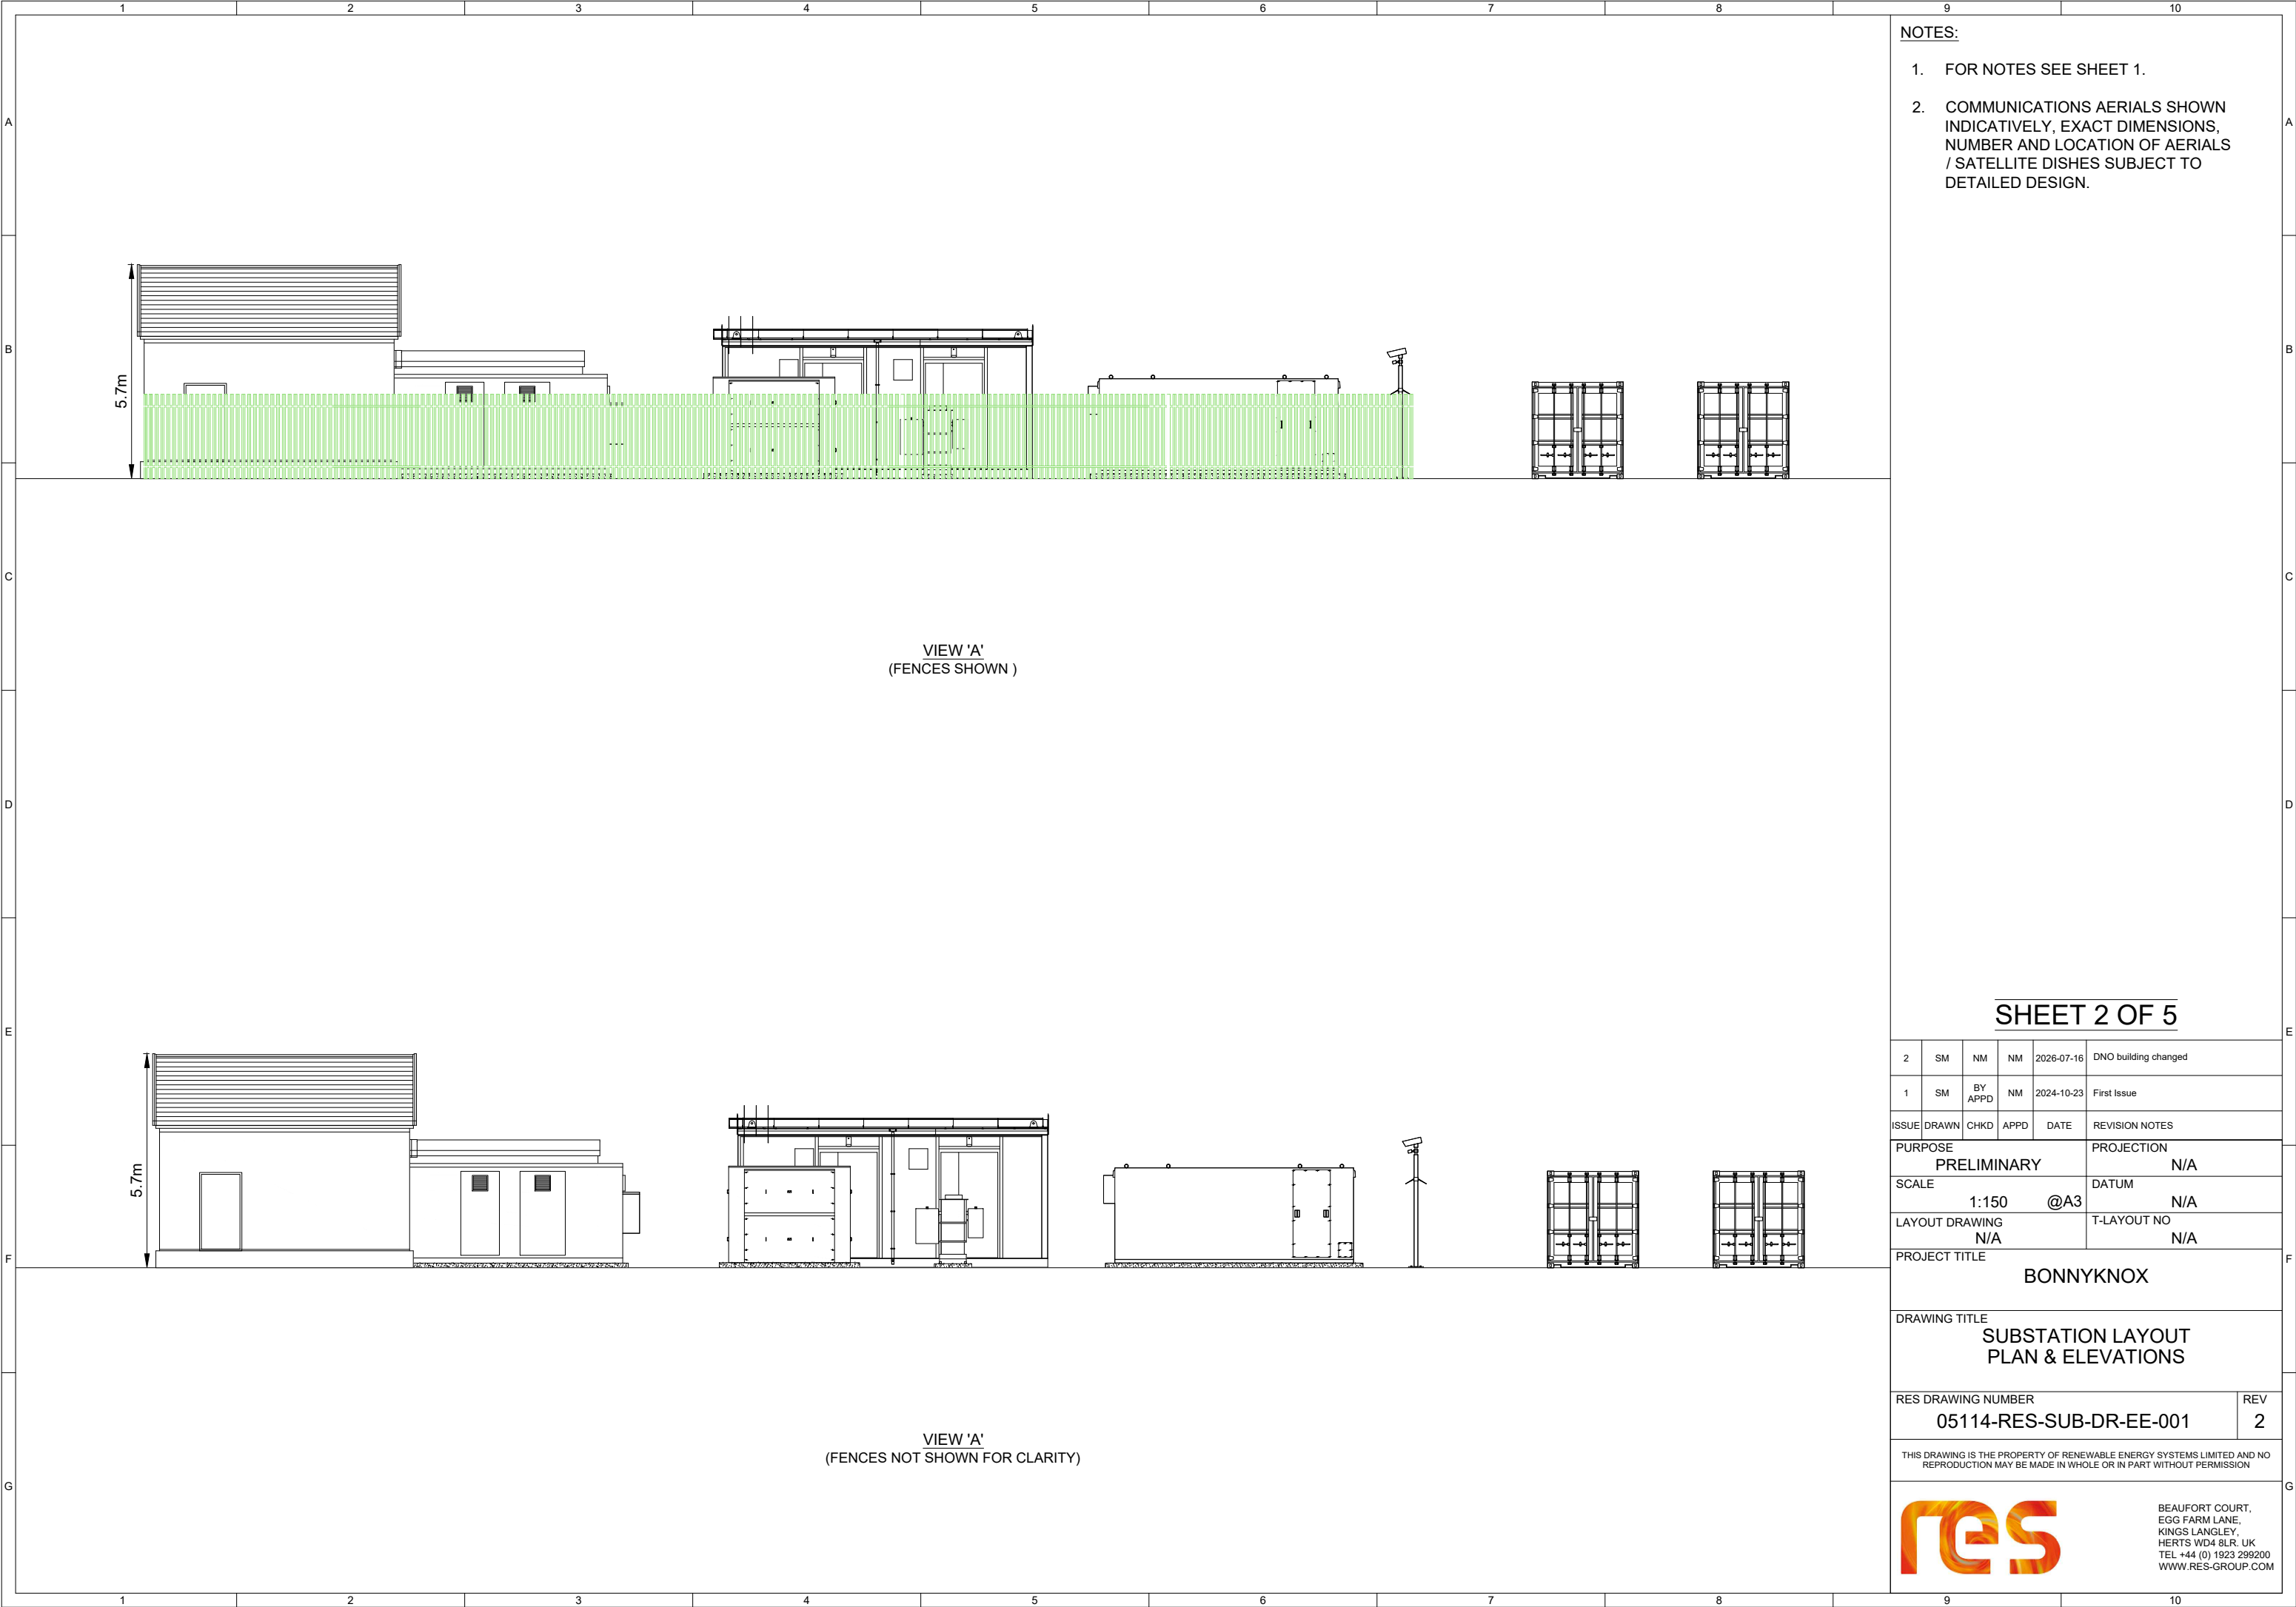

- NOTES:
- FOR NOTES SEE SHEET 1.
 - COMMUNICATIONS AERIALS SHOWN INDICATIVELY, EXACT DIMENSIONS, NUMBER AND LOCATION OF AERIALS / SATELLITE DISHES SUBJECT TO DETAILED DESIGN.

SHEET 2 OF 5

2	SM	NM	NM	2026-07-16	DNO building changed
1	SM	BY APPD	NM	2024-10-23	First Issue
ISSUE	DRAWN	CHKD	APPD	DATE	REVISION NOTES
PURPOSE				PROJECTION	
PRELIMINARY				N/A	
SCALE				DATUM	
1:150				N/A	
@A3					
LAYOUT DRAWING				T-LAYOUT NO	
N/A				N/A	
PROJECT TITLE					
BONNYKNOX					
DRAWING TITLE					
SUBSTATION LAYOUT PLAN & ELEVATIONS					
RES DRAWING NUMBER					REV
05114-RES-SUB-DR-EE-001					2
THIS DRAWING IS THE PROPERTY OF RENEWABLE ENERGY SYSTEMS LIMITED AND NO REPRODUCTION MAY BE MADE IN WHOLE OR IN PART WITHOUT PERMISSION					



- NOTES:
- 1. FOR NOTES SEE SHEET 1.
 - 2. COMMUNICATIONS AERIALS SHOWN INDICATIVELY, EXACT DIMENSIONS, NUMBER AND LOCATION OF AERIALS / SATELLITE DISHES SUBJECT TO DETAILED DESIGN.

SHEET 3 OF 5

2	SM	NM	NM	2026-07-16	DNO building changed
1	SM	BY APPD	NM	2024-10-23	First Issue
ISSUE	DRAWN	CHKD	APPD	DATE	REVISION NOTES
PURPOSE PRELIMINARY				PROJECTION N/A	
SCALE 1:150 @A3				DATUM N/A	
LAYOUT DRAWING N/A				T-LAYOUT NO N/A	
PROJECT TITLE BONNYKNOX					
DRAWING TITLE SUBSTATION LAYOUT PLAN & ELEVATIONS					
RES DRAWING NUMBER 05114-RES-SUB-DR-EE-001					REV 2
THIS DRAWING IS THE PROPERTY OF RENEWABLE ENERGY SYSTEMS LIMITED AND NO REPRODUCTION MAY BE MADE IN WHOLE OR IN PART WITHOUT PERMISSION					



- NOTES:
- 1. FOR NOTES SEE SHEET 1.
 - 2. COMMUNICATIONS AERIALS SHOWN INDICATIVELY, EXACT DIMENSIONS, NUMBER AND LOCATION OF AERIALS / SATELLITE DISHES SUBJECT TO DETAILED DESIGN.

SHEET 4 OF 5


2	SM	NM	NM	2026-07-16	DNO building changed
1	SM	BY APPD	NM	2024-10-23	First Issue
ISSUE	DRAWN	CHKD	APPD	DATE	REVISION NOTES
PURPOSE				PROJECTION	
PRELIMINARY				N/A	
SCALE				DATUM	
1:150 @A3				N/A	
LAYOUT DRAWING				T-LAYOUT NO	
N/A				N/A	

PROJECT TITLE		BONNYKNOX	
DRAWING TITLE		SUBSTATION LAYOUT PLAN & ELEVATIONS	
RES DRAWING NUMBER			REV
05114-RES-SUB-DR-EE-001			2


THIS DRAWING IS THE PROPERTY OF RENEWABLE ENERGY SYSTEMS LIMITED AND NO REPRODUCTION MAY BE MADE IN WHOLE OR IN PART WITHOUT PERMISSION



BEAUFORT COURT,
EGG FARM LANE,
KINGS LANGLEY,
HERTS WD4 8LR, UK
TEL +44 (0) 1923 299200
WWW.RES-GROUP.COM

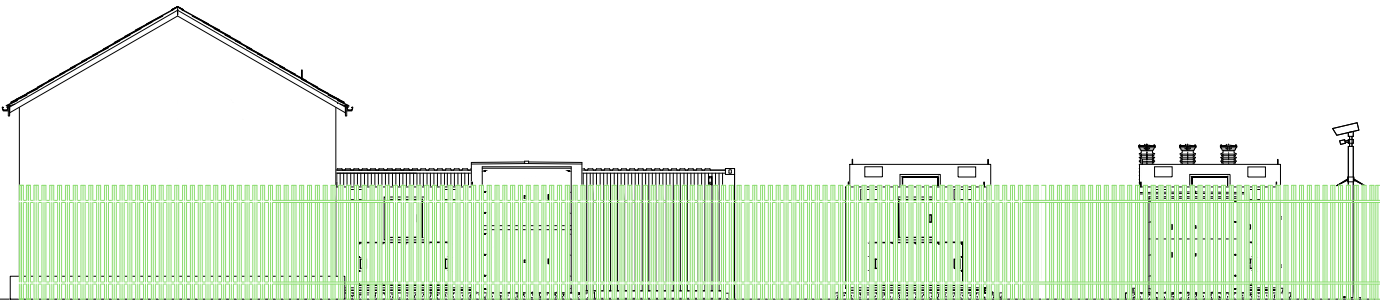

VIEW 'D'
(FENCES SHOWN)

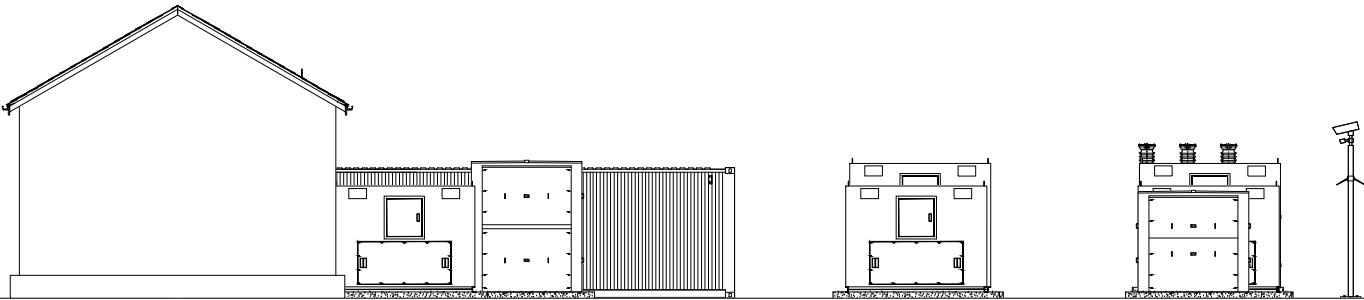

VIEW 'D'
(FENCES NOT SHOWN FOR CLARITY)

- NOTES:
- 1. FOR NOTES SEE SHEET 1.
 - 2. COMMUNICATIONS AERIALS SHOWN INDICATIVELY, EXACT DIMENSIONS, NUMBER AND LOCATION OF AERIALS / SATELLITE DISHES SUBJECT TO DETAILED DESIGN.

SHEET 5 OF 5

2	SM	NM	NM	2026-07-16	DNO building changed
1	SM	BY APPD	NM	2024-10-23	First Issue
ISSUE	DRAWN	CHKD	APPD	DATE	REVISION NOTES
PURPOSE				PROJECTION	
PRELIMINARY				N/A	
SCALE				DATUM	
1:150 @A3				N/A	
LAYOUT DRAWING				T-LAYOUT NO	
N/A				N/A	
PROJECT TITLE					
BONNYKNOX					
DRAWING TITLE					
SUBSTATION LAYOUT PLAN & ELEVATIONS					
RES DRAWING NUMBER					REV
05114-RES-SUB-DR-EE-001					2
THIS DRAWING IS THE PROPERTY OF RENEWABLE ENERGY SYSTEMS LIMITED AND NO REPRODUCTION MAY BE MADE IN WHOLE OR IN PART WITHOUT PERMISSION					
				BEAUFORT COURT, EGG FARM LANE, KINGS LANGLEY, HERTS WD4 8LR, UK TEL +44 (0) 1923 299200 WWW.RES-GROUP.COM	