


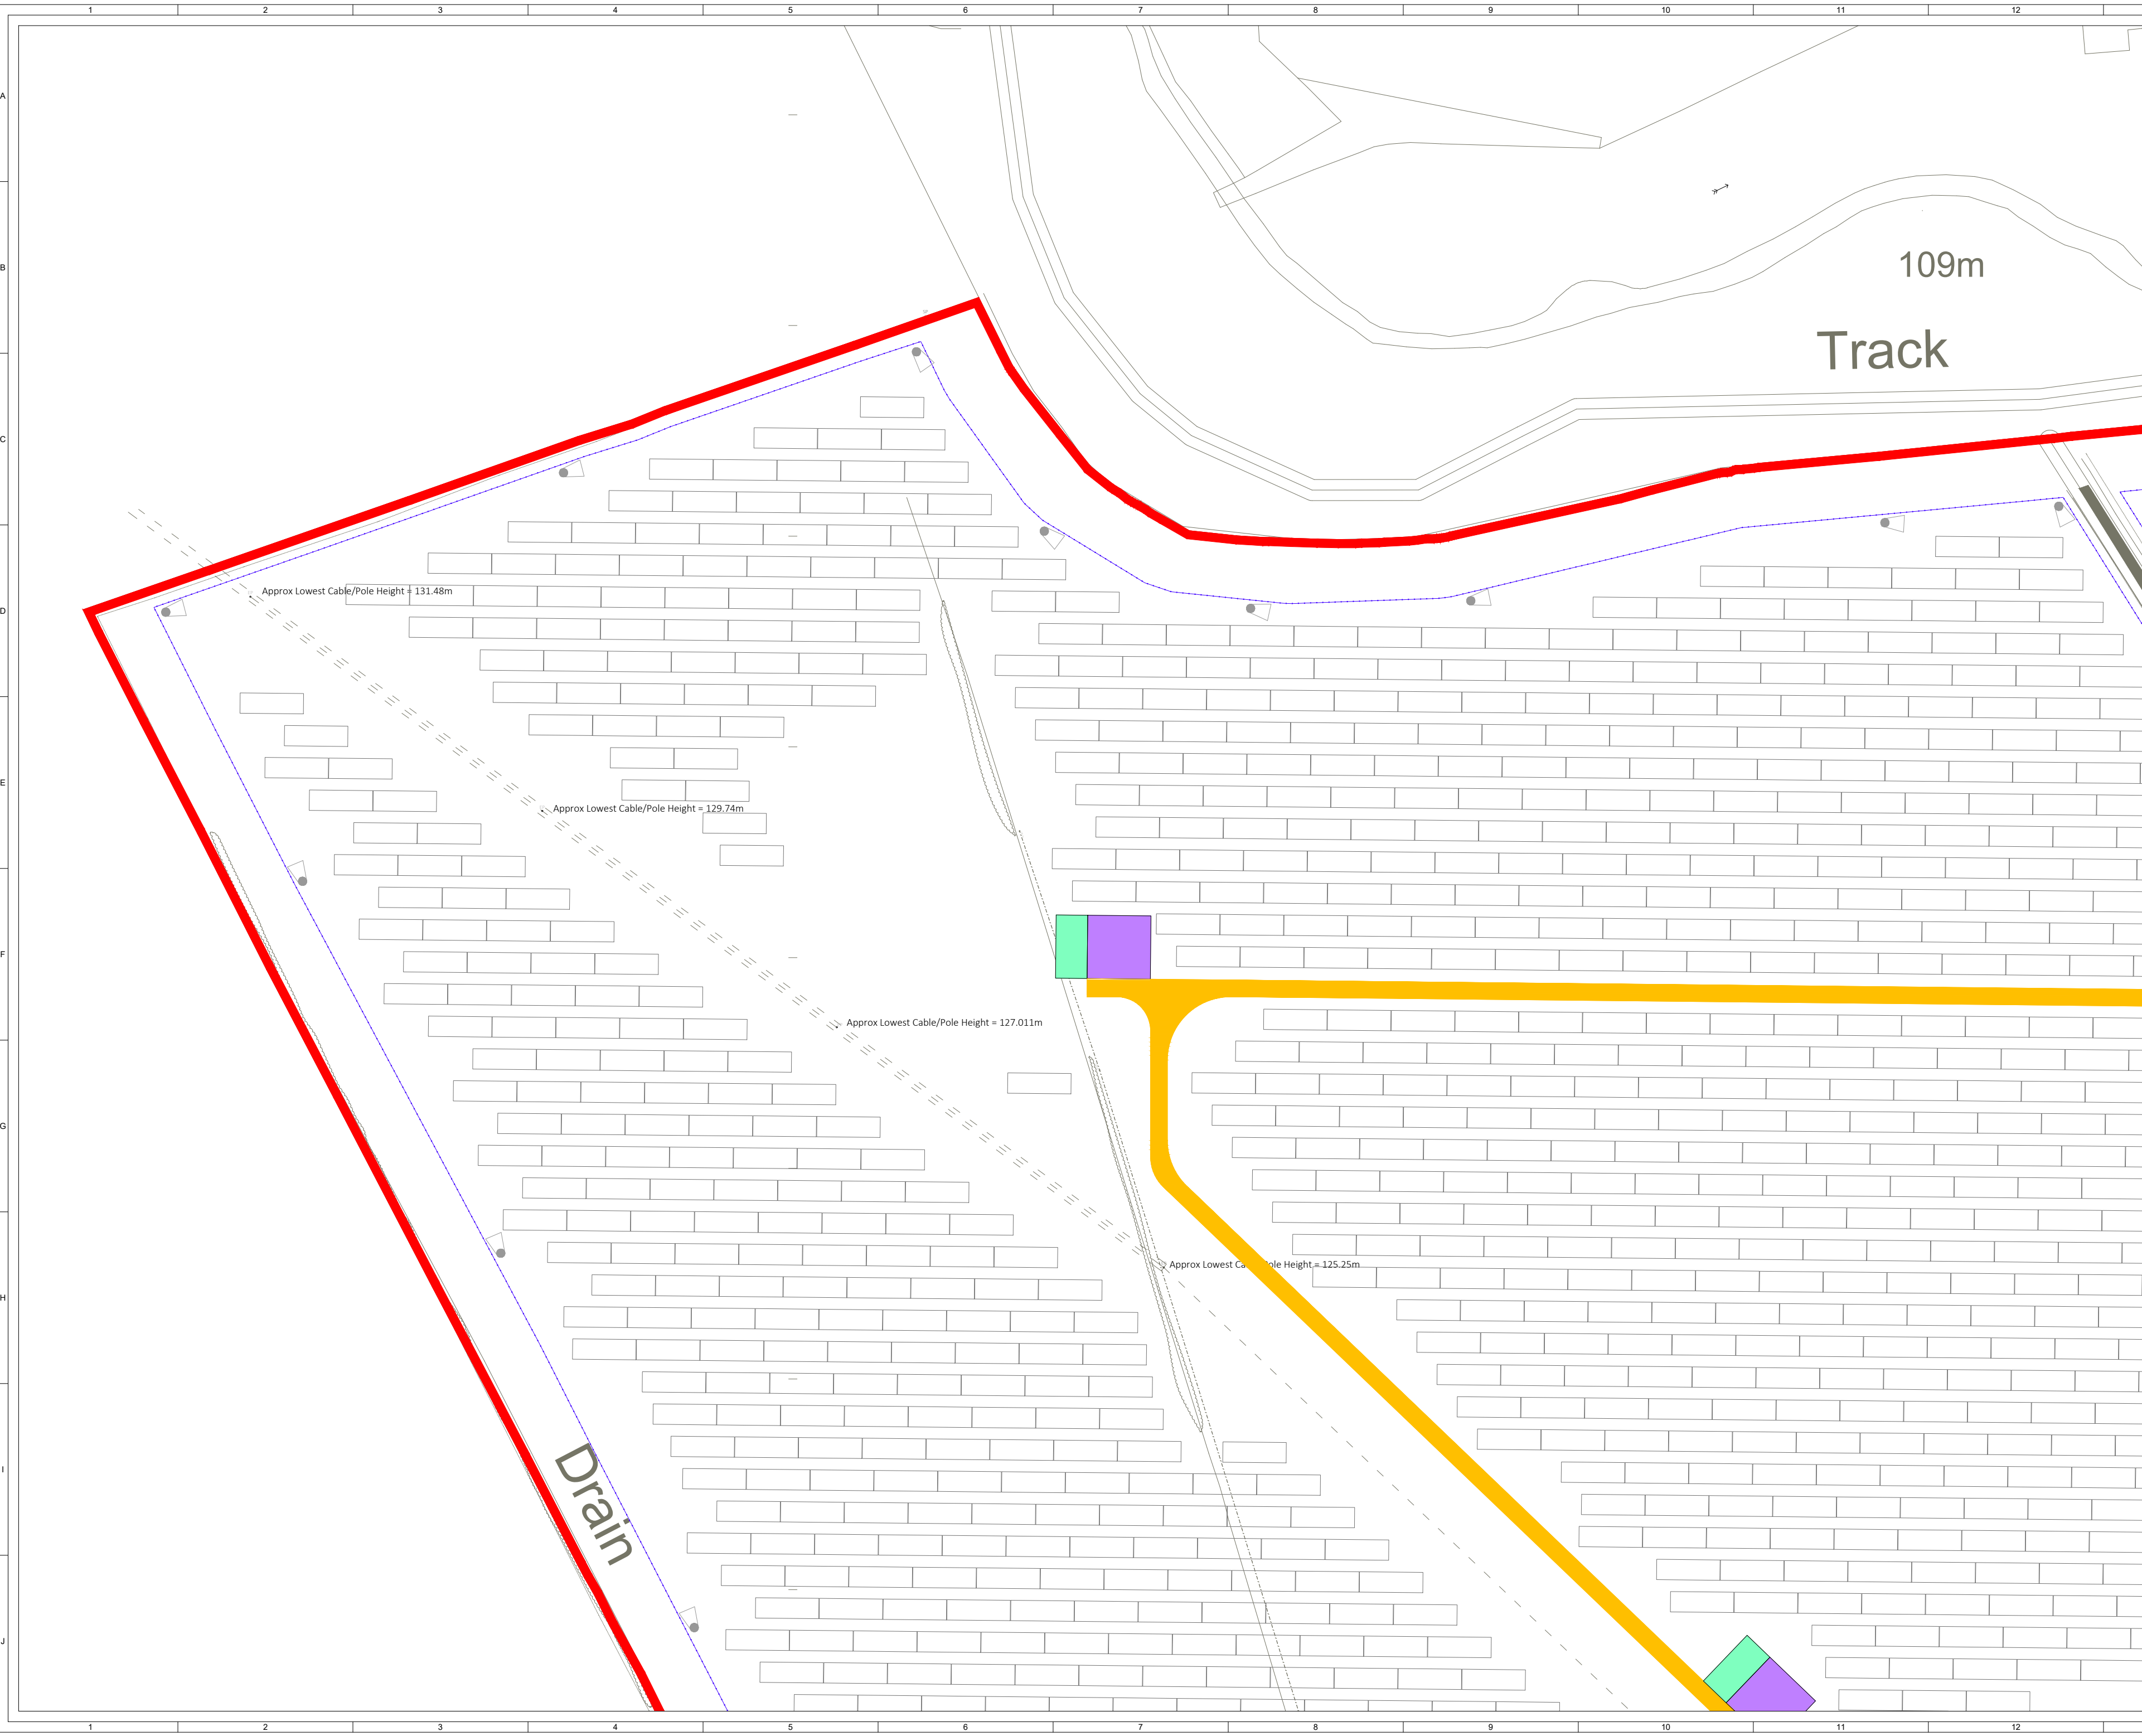

© CROWN COPYRIGHT, ALL RIGHTS RESERVED.
2024 LICENCE NUMBER 0100031673.

- KEY:**
- SITE BOUNDARY
(OUTSIDE OF LINE DENOTES BOUNDARY)
 - EXISTING ACCESS TRACK
 - PROPOSED ACCESS TRACK
 - SOLAR PV ARRAY
 - INVERTER SUBSTATION
 - HARDSTAND
 - SUBSTATION COMPOUND
 - TEMPORARY CONSTRUCTION COMPOUND
 - SPARES CONTAINERS
 - PERIMETER FENCE LINE
 - GATE (PERIMETER FENCE)
 - CCTV
 - ✱ PROPOSED DITCH CROSSING
 - VISIBILITY SPLAY

SHEET 2 OF 17



4	FG	JM	CC	2025-05-13	Site boundary update
3	FG	JM	CC	2025-01-26	Passing places added
2	FG	JM	SL	2024-11-26	Battery storage compounds removed
1	FG	JM	SL	2024-11-12	First issue
ISSUE	DRAWN	CHKD	APPD	DATE	REVISION NOTES
PURPOSE					COORDINATES
PERMITTING					OSGB 1936
SCALE					DATUM
1:1,000 @ A2					N/A
LAYOUT DRAWING					T-LAYOUT NO
N/A					N/A
PROJECT TITLE					


DRAWING TITLE
**FIGURE 5
INFRASTRUCTURE LAYOUT ENLARGEMENT**

RES DRAWING NUMBER	REV
05114-RES-LAY-DR-PT-004	4

THIS DRAWING IS THE PROPERTY OF RENEWABLE ENERGY SYSTEMS LIMITED
AND NO REPRODUCTION MAY BE MADE IN WHOLE OR IN PART WITHOUT
PERMISSION



BEAFORT COURT,
EGG FARM LANE,
KINGS LANGLEY,
HERTS WD4 8LR, UK
TEL +44 (0) 1923 299200
WWW.RES-GROUP.COM

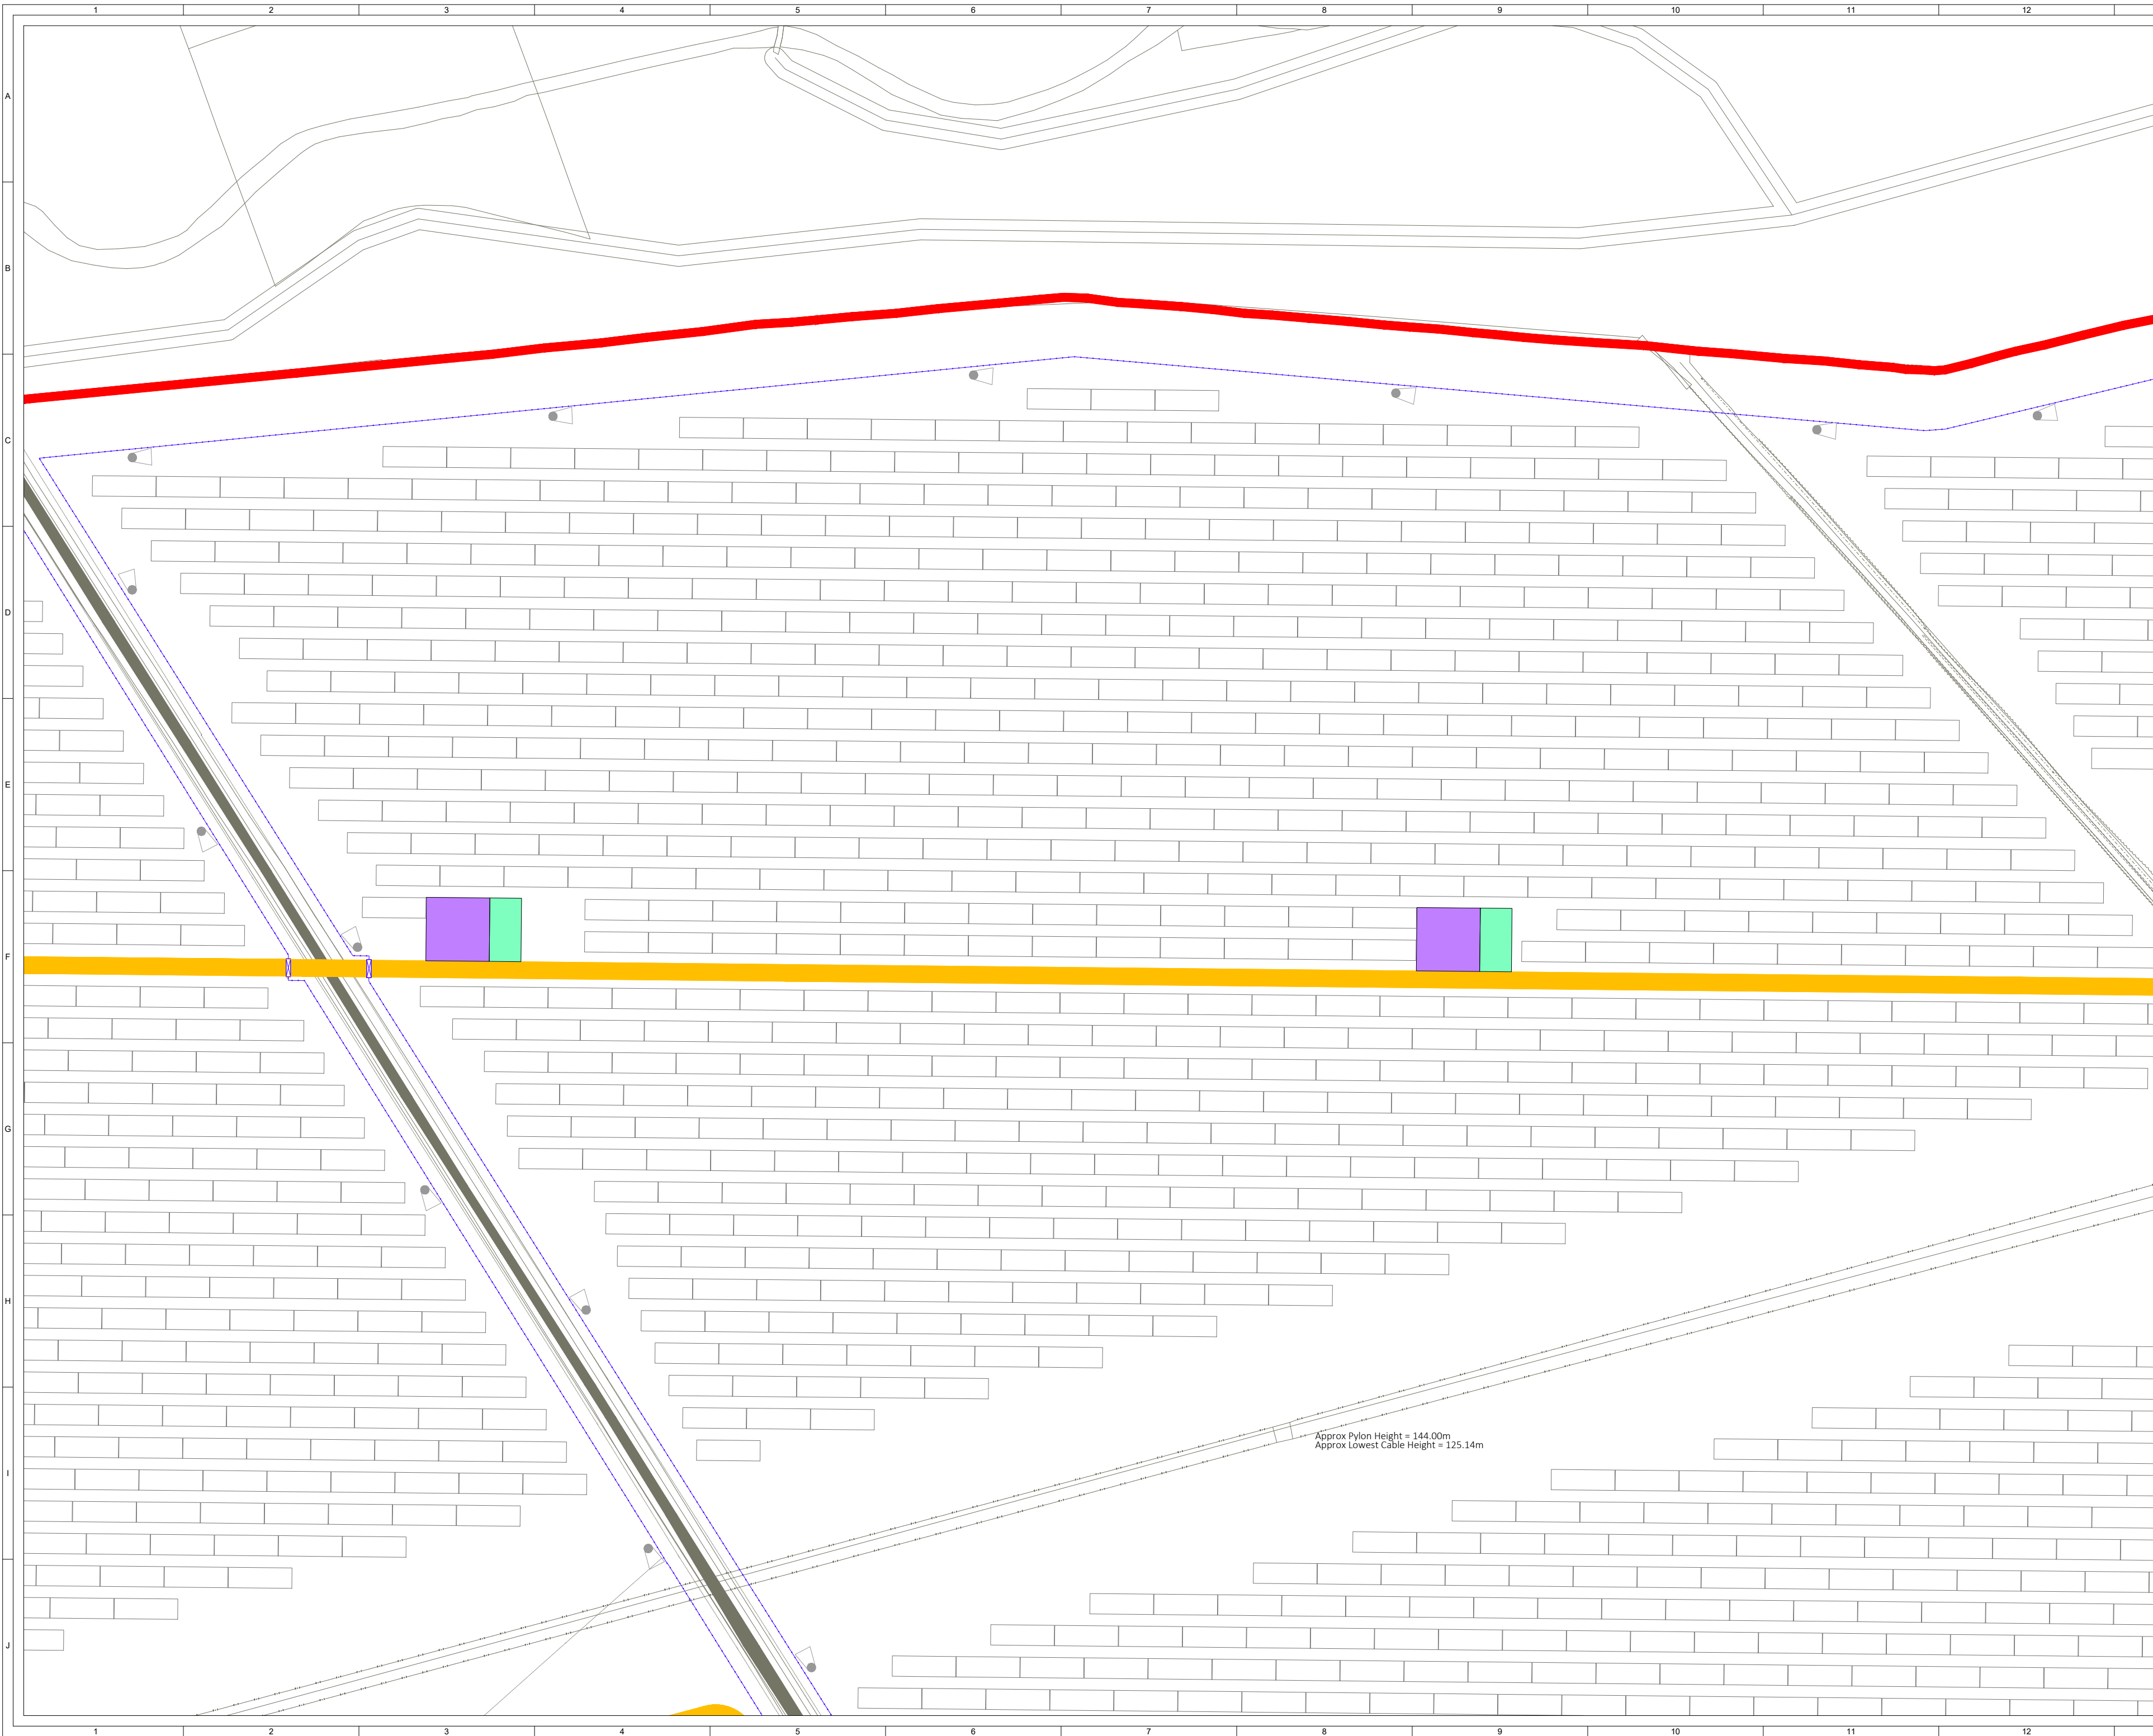

© CROWN COPYRIGHT, ALL RIGHTS RESERVED.
2024 LICENCE NUMBER 0100031673.

KEY:

-  SITE BOUNDARY
(OUTSIDE OF LINE DENOTES BOUNDARY)
-  EXISTING ACCESS TRACK
-  PROPOSED ACCESS TRACK
-  SOLAR PV ARRAY
-  INVERTER SUBSTATION
-  HARDSTAND
-  SUBSTATION COMPOUND
-  TEMPORARY CONSTRUCTION COMPOUND
-  SPARES CONTAINERS
-  PERIMETER FENCE LINE
-  GATE (PERIMETER FENCE)
-  CCTV
-  PROPOSED DITCH CROSSING
-  VISIBILITY SPLAY

SHEET 3 OF 17



4	FG	JM	CC	2025-05-13	Site boundary update
3	FG	JM	CC	2023-01-28	Passing places added
2	FG	JM	SL	2014-11-26	Battery storage compounds removed
1	FG	JM	SL	2014-11-12	First issue
ISSUE	DRAWN	CHKD	APPD	DATE	REVISION NOTES
PURPOSE				COORDINATES	
PERMITTING				OSGB 1936	
SCALE				DATUM	
1:1,000 @ A2				N/A	
LAYOUT DRAWING				T-LAYOUT NO	
N/A				N/A	
PROJECT TITLE					

DRAWING TITLE
FIGURE 5 INFRASTRUCTURE LAYOUT ENLARGEMENT

RES DRAWING NUMBER	REV
05114-RES-LAY-DR-PT-004	4

THIS DRAWING IS THE PROPERTY OF RENEWABLE ENERGY SYSTEMS LIMITED
AND NO REPRODUCTION MAY BE MADE IN WHOLE OR IN PART WITHOUT
PERMISSION



SEAFORT COURT,
EGG FARM LANE,
KINGS LANGLEY,
HERTS WD4 8LR. UK
TEL +44 (0) 1923 299200
WWW.RES-GROUP.COM

nd Den

Hunter's Path

99m

Drain

© CROWN COPYRIGHT, ALL RIGHTS RESERVED.
2024 LICENCE NUMBER 0100031673.

KEY:

-  SITE BOUNDARY
(OUTSIDE OF LINE DENOTES BOUNDARY)
-  EXISTING ACCESS TRACK
-  PROPOSED ACCESS TRACK
-  SOLAR PV ARRAY
-  INVERTER SUBSTATION
-  HARDSTAND
-  SUBSTATION COMPOUND
-  TEMPORARY CONSTRUCTION COMPOUND
-  SPARES CONTAINERS
-  PERIMETER FENCE LINE
-  GATE (PERIMETER FENCE)
-  CCTV
-  PROPOSED DITCH CROSSING
-  VISIBILITY SPLAY

SHEET 4 OF 17



4	FG	JM	CC	2025-05-13	Site boundary update
3	FG	JM	CC	2025-01-28	Passing places added
2	FG	JM	SL	2024-11-26	Battery storage compounds removed
1	FG	JM	SL	2024-11-12	First issue
ISSUE DRAWN				CHKD	APPD
DATE				REVISION NOTES	
PURPOSE				COORDINATES	
PERMITTING				OSGB 1936	
SCALE				DATUM	
1:1,000 @ A2				N/A	
LAYOUT DRAWING				T-LAYOUT NO	
N/A				N/A	
PROJECT TITLE					


DRAWING TITLE
FIGURE 5 INFRASTRUCTURE LAYOUT ENLARGEMENT

RES DRAWING NUMBER	REV
05114-RES-LAY-DR-PT-004	4

THIS DRAWING IS THE PROPERTY OF RENEWABLE ENERGY SYSTEMS LIMITED
AND NO REPRODUCTION MAY BE MADE IN WHOLE OR IN PART WITHOUT
PERMISSION



BEAFORT COURT,
EGG FARM LANE,
KINGS LANGLEY,
HERTS WD4 8LR. UK
TEL +44 (0) 1923 299200
WWW.RES-GROUP.COM

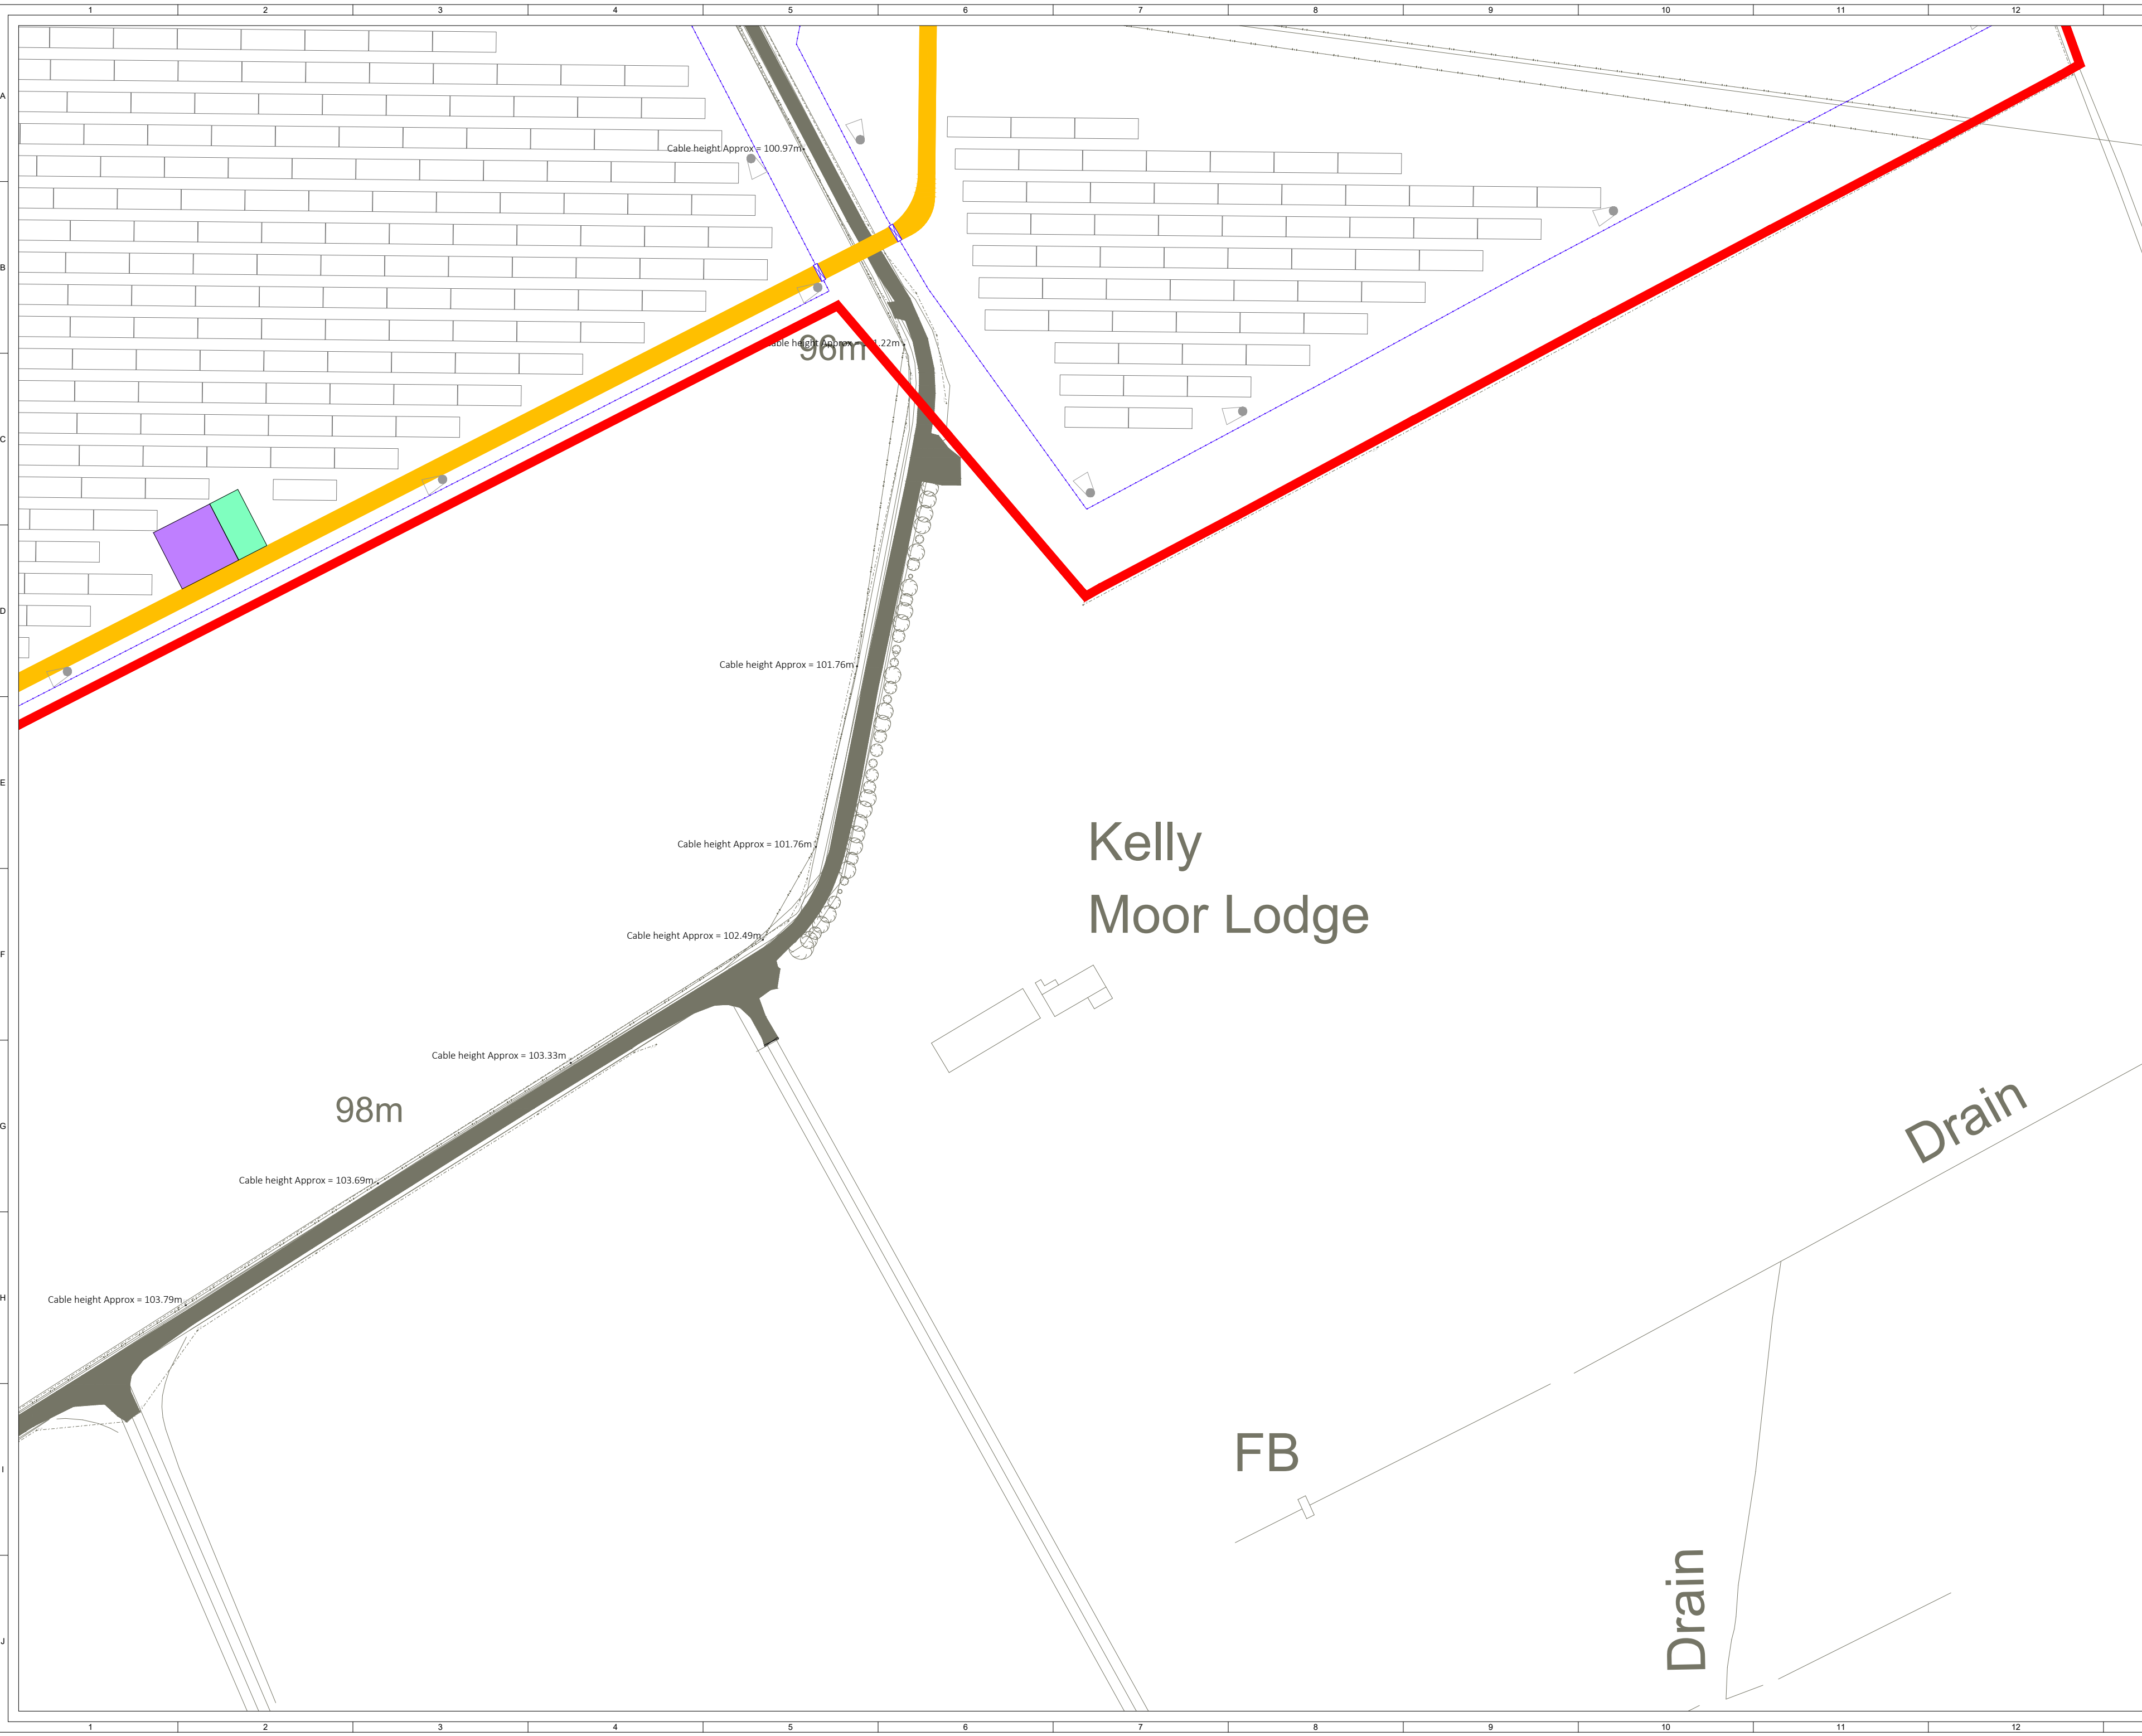

© CROWN COPYRIGHT, ALL RIGHTS RESERVED.
2024 LICENCE NUMBER 0100031673.


KEY:

- SITE BOUNDARY
(OUTSIDE OF LINE DENOTES BOUNDARY)
- EXISTING ACCESS TRACK
- PROPOSED ACCESS TRACK
- SOLAR PV ARRAY
- INVERTER SUBSTATION
- HARDSTAND
- SUBSTATION COMPOUND
- TEMPORARY CONSTRUCTION COMPOUND
- SPARES CONTAINERS
- PERIMETER FENCE LINE
- GATE (PERIMETER FENCE)
- CCTV
- PROPOSED DITCH CROSSING
- VISIBILITY SPLAY

SHEET 6 OF 17

4	FG	JM	CC	2025-05-13	Site boundary update
3	FG	JM	CC	2025-01-28	Passing places added
2	FG	JM	SL	2024-11-26	Battery storage compounds removed
1	FG	JM	SL	2024-11-12	First Issue
ISSUE	DRAWN	CHKD	APPD	DATE	REVISION NOTES
PURPOSE				COORDINATES	
PERMITTING				OSGB 1936	
SCALE				DATUM	
1:1,000 @ A2				N/A	
LAYOUT DRAWING				T-LAYOUT NO	
N/A				N/A	
PROJECT TITLE					
BONNYKNOX					
DRAWING TITLE					
FIGURE 5					
INFRASTRUCTURE LAYOUT ENLARGEMENT					

RES DRAWING NUMBER					REV
05114-RES-LAY-DR-PT-004					4
THIS DRAWING IS THE PROPERTY OF RENEWABLE ENERGY SYSTEMS LIMITED AND NO REPRODUCTION MAY BE MADE IN WHOLE OR IN PART WITHOUT PERMISSION					
					
BEAFORT COURT, EGG FARM LANE, KINGS LANGLEY, HERTS WD4 8LR, UK TEL +44 (0) 1923 299200 WWW.RES-GROUP.COM					

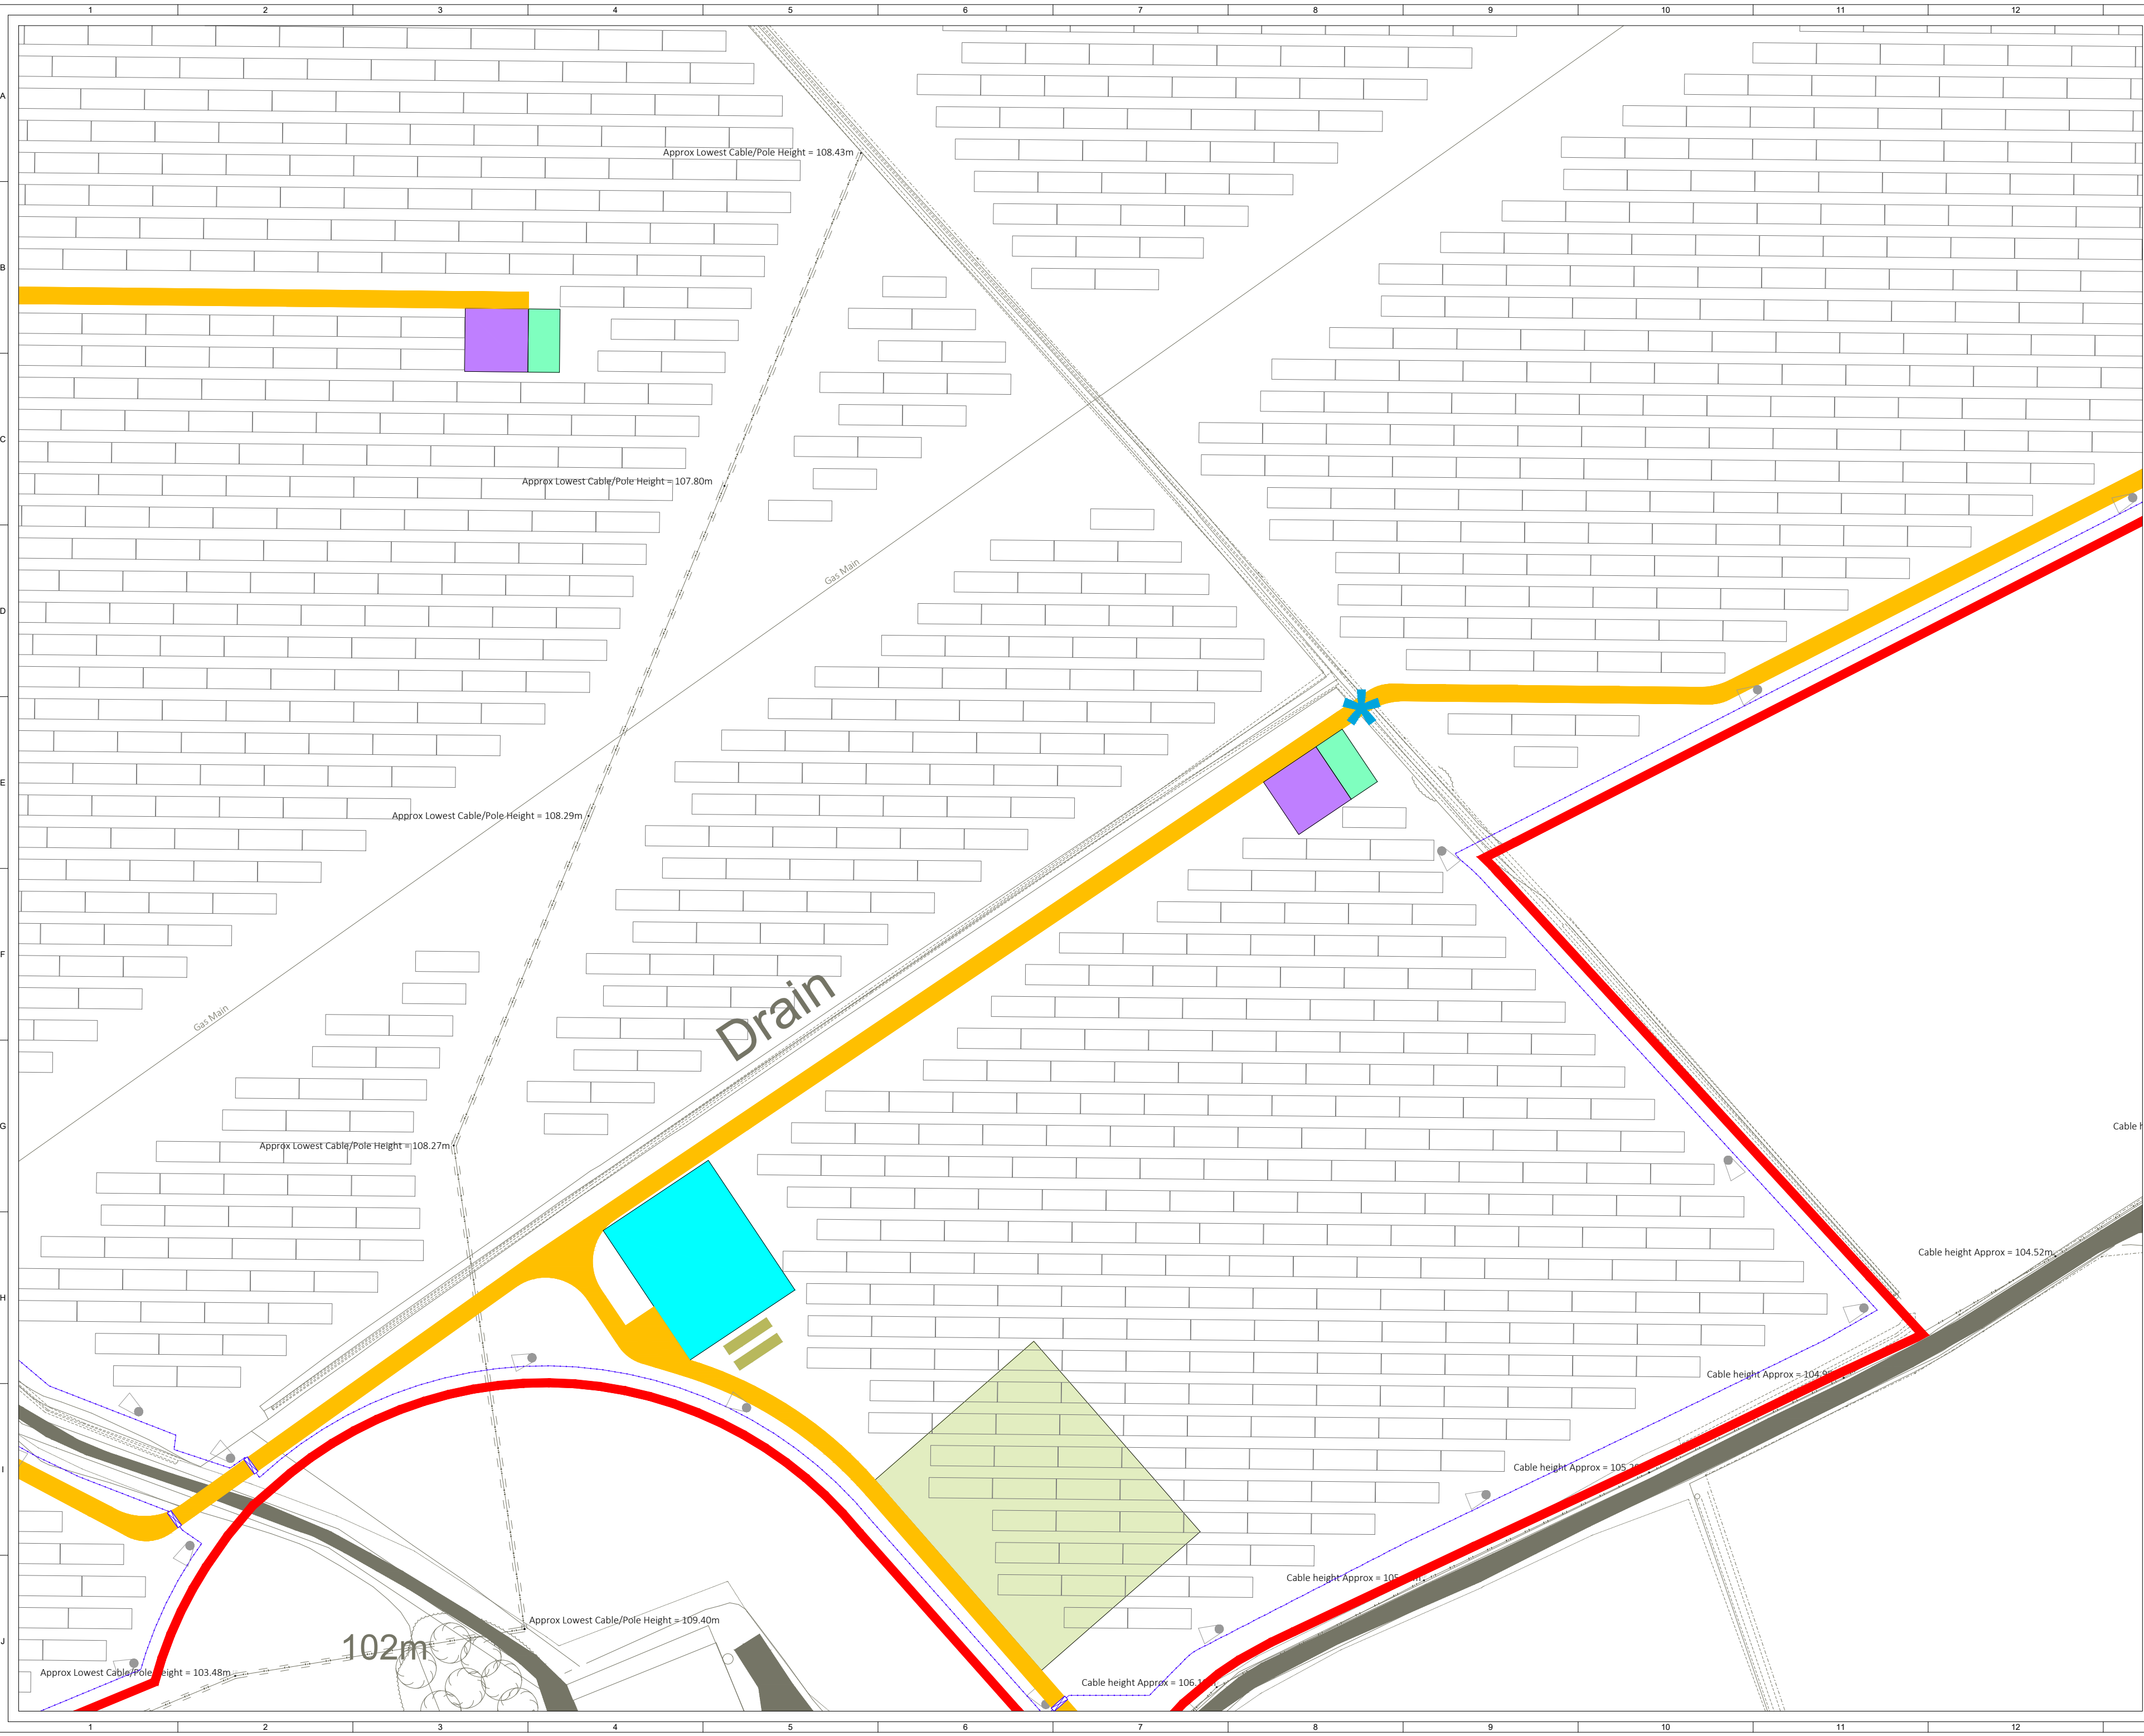

- KEY:
- SITE BOUNDARY
(OUTSIDE OF LINE DENOTES BOUNDARY)
 - EXISTING ACCESS TRACK
 - PROPOSED ACCESS TRACK
 - SOLAR PV ARRAY
 - INVERTER SUBSTATION
 - HARDSTAND
 - SUBSTATION COMPOUND
 - TEMPORARY CONSTRUCTION COMPOUND
 - SPARES CONTAINERS
 - PERIMETER FENCE LINE
 - GATE (PERIMETER FENCE)
 - CCTV
 - PROPOSED DITCH CROSSING
 - VISIBILITY SPLAY



4	FG	JM	CC	2025-05-13	Site boundary update
3	FG	JM	CC	2025-01-28	Passing places added
2	FG	JM	SL	2024-11-26	Battery storage compounds removed
1	FG	JM	SL	2024-11-12	First Issue
ISSUE/DRAWN		CHKD	APPD	DATE	REVISION NOTES
PURPOSE				COORDINATES	
PERMITTING				OSGB 1936	
SCALE				DATUM	
1:1,000 @ A2				N/A	
LAYOUT DRAWING				T-LAYOUT NO	
N/A				N/A	
PROJECT TITLE					

DRAWING TITLE


FIGURE 5
INFRASTRUCTURE LAYOUT ENLARGEMENT

RES DRAWING NUMBER	REV
05114-RES-LAY-DR-PT-004	4

THIS DRAWING IS THE PROPERTY OF RENEWABLE ENERGY SYSTEMS LIMITED
AND NO REPRODUCTION MAY BE MADE IN WHOLE OR IN PART WITHOUT
PERMISSION



BEAFORT COURT,
EGG FARM LANE,
KINGS LANGLEY,
HERTS WD4 8LR, UK
TEL +44 (0) 1923 299200
WWW.RES-GROUP.COM

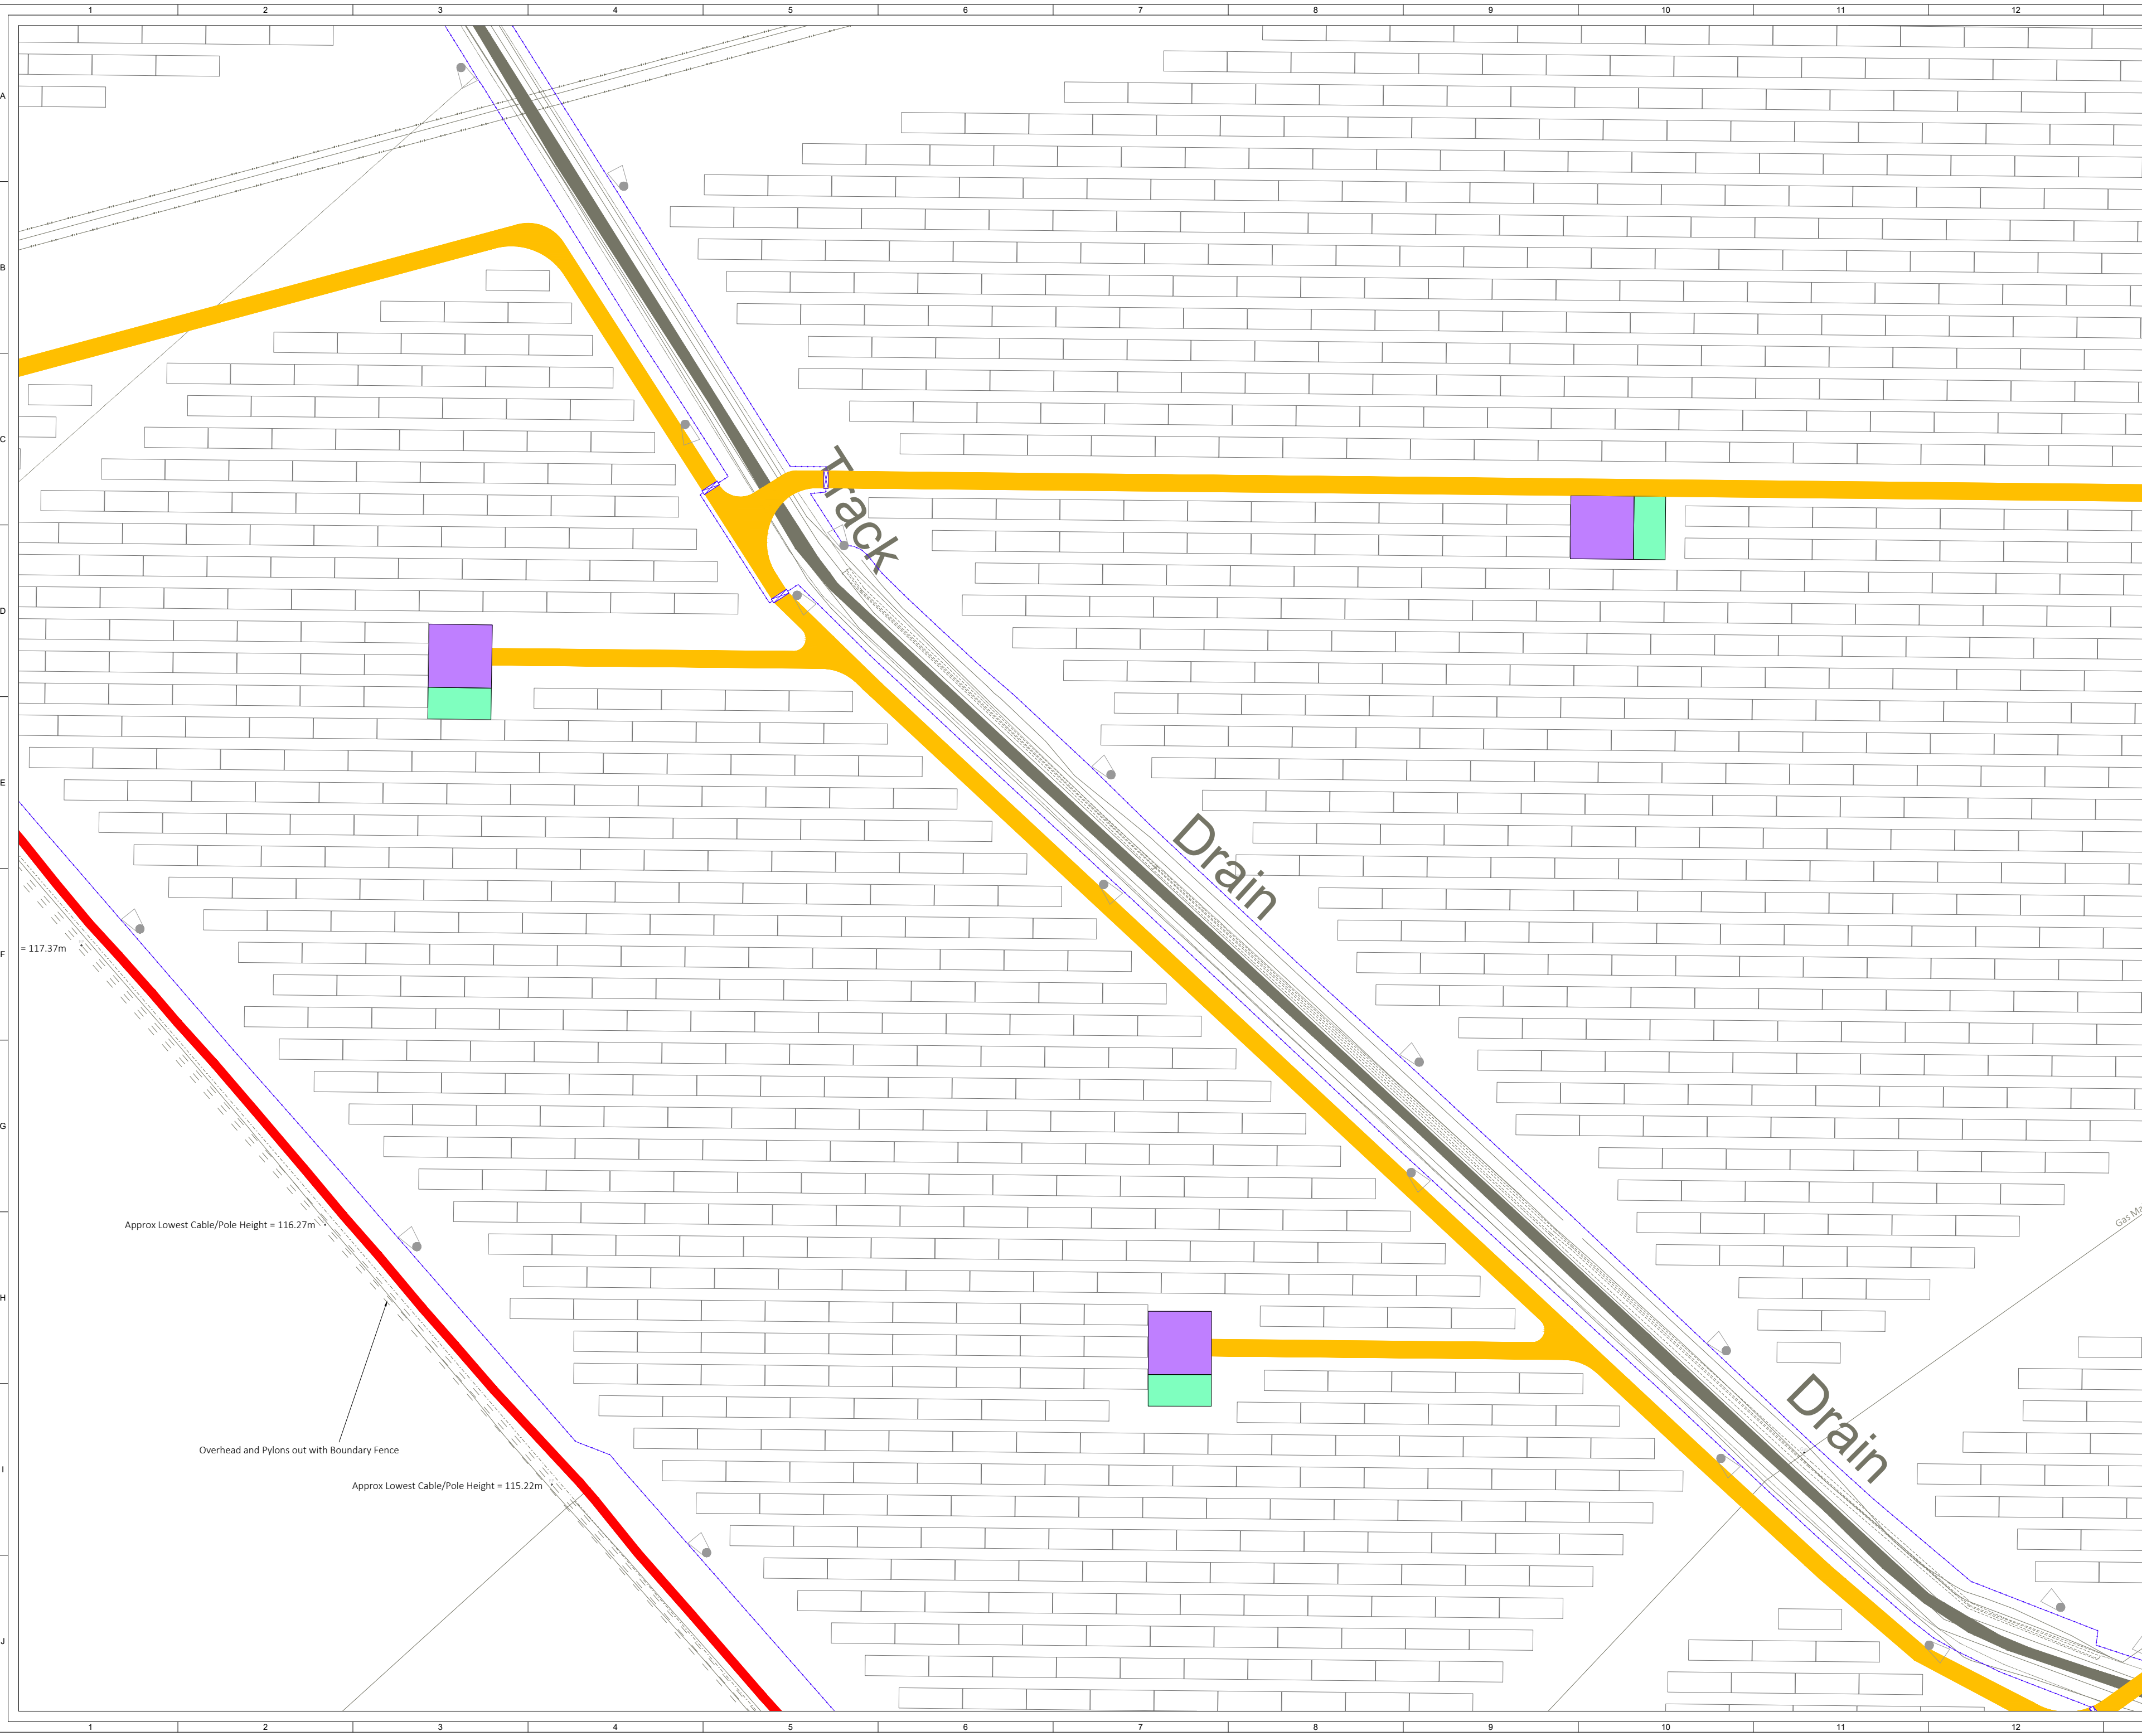


© CROWN COPYRIGHT, ALL RIGHTS RESERVED.
2024 LICENCE NUMBER 0100031673.

KEY:

- SITE BOUNDARY
(OUTSIDE OF LINE DENOTES BOUNDARY)
- EXISTING ACCESS TRACK
- PROPOSED ACCESS TRACK
- SOLAR PV ARRAY
- INVERTER SUBSTATION
- HARDSTAND
- SUBSTATION COMPOUND
- TEMPORARY CONSTRUCTION COMPOUND
- SPARES CONTAINERS
- PERIMETER FENCE LINE
- GATE (PERIMETER FENCE)
- CCTV
- PROPOSED DITCH CROSSING
- VISIBILITY SPLAY

SHEET 8 OF 17

4	FG	JM	CC	2025-05-13	Site boundary update
3	FG	JM	CC	2025-01-28	Passing places added
2	FG	JM	SL	2024-11-26	Battery storage compounds removed
1	FG	JM	SL	2024-11-12	First Issue
ISSUE	DRAWN	CHKD	APPD	DATE	REVISION NOTES
PURPOSE					COORDINATES
PERMITTING					OSGB 1936
SCALE					DATUM
1:1,000 @ A2					N/A
LAYOUT DRAWING					T-LAYOUT NO
N/A					N/A
PROJECT TITLE					
BONNYKNOX					
DRAWING TITLE					
FIGURE 5					
INFRASTRUCTURE LAYOUT ENLARGEMENT					
RES DRAWING NUMBER					REV
05114-RES-LAY-DR-PT-004					4
THIS DRAWING IS THE PROPERTY OF RENEWABLE ENERGY SYSTEMS LIMITED AND NO REPRODUCTION MAY BE MADE IN WHOLE OR IN PART WITHOUT PERMISSION					
BEAFORT COURT, EGG FARM LANE, KINGS LANGLEY, HERTS WD4 8LR, UK TEL +44 (0) 1923 299200 WWW.RES-GROUP.COM					

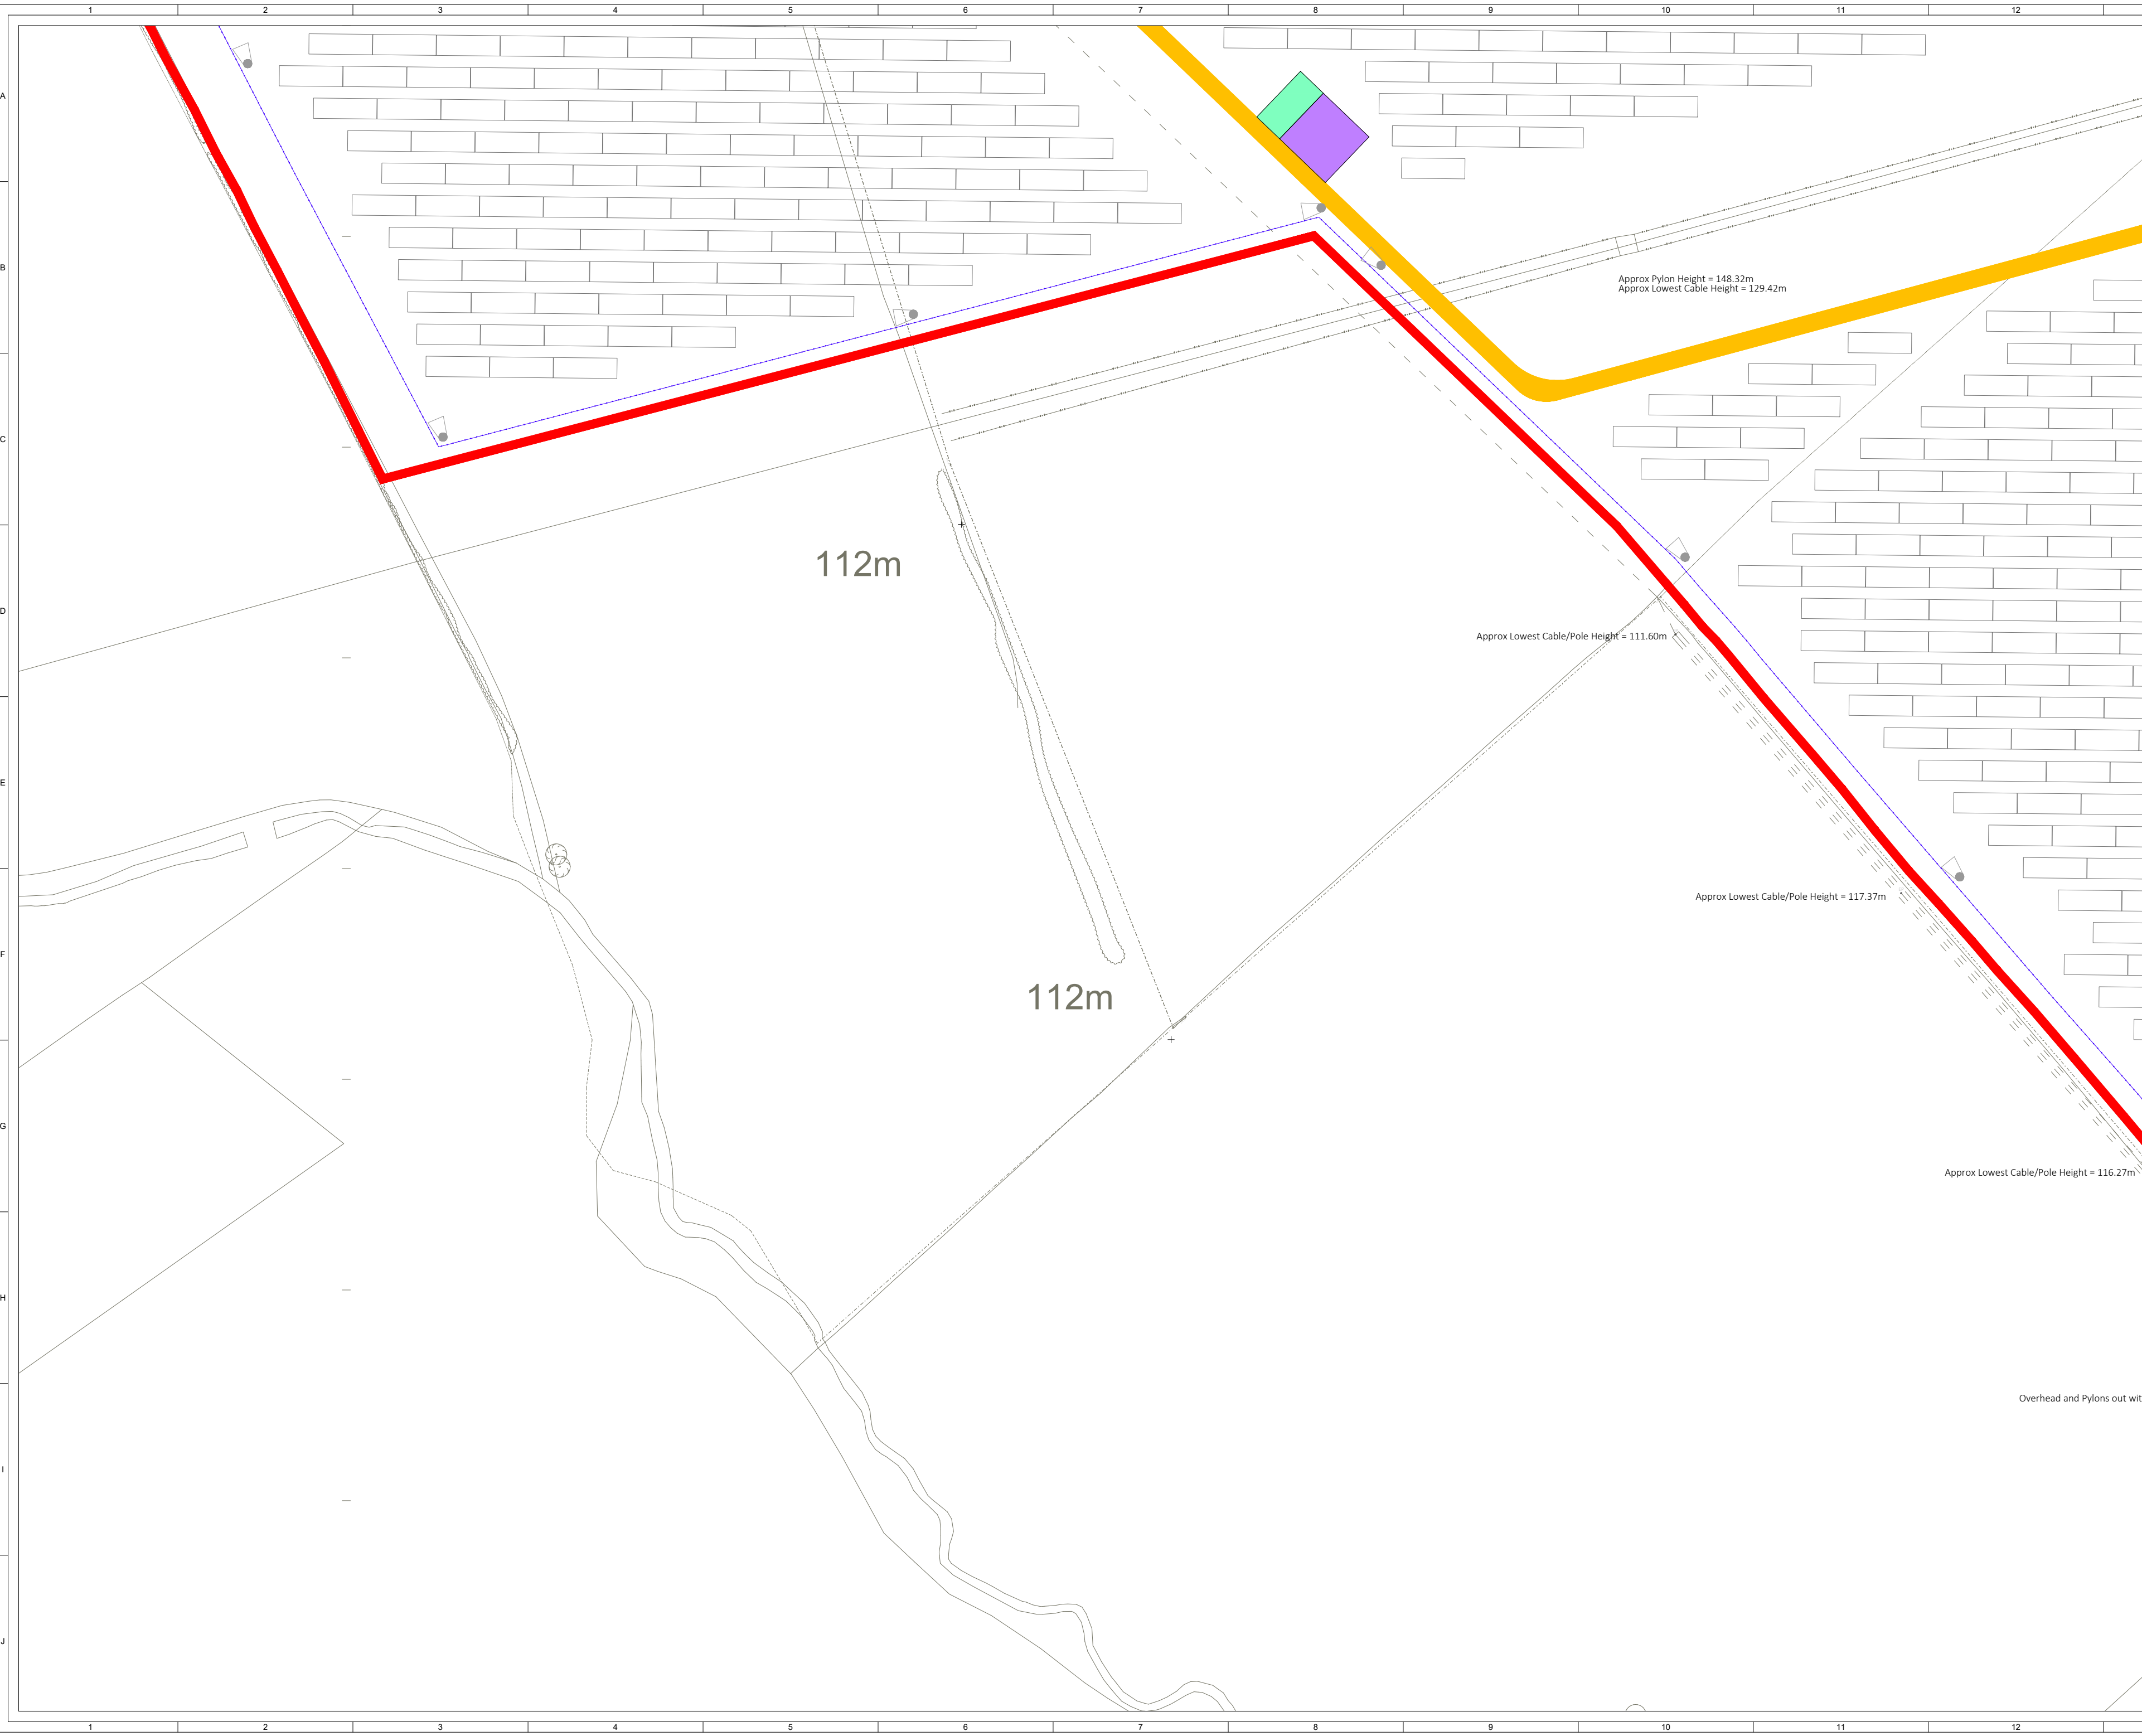

© CROWN COPYRIGHT, ALL RIGHTS RESERVED.
2024 LICENCE NUMBER 0100031673.


KEY:

- SITE BOUNDARY
(OUTSIDE OF LINE DENOTES BOUNDARY)
- EXISTING ACCESS TRACK
- PROPOSED ACCESS TRACK
- SOLAR PV ARRAY
- INVERTER SUBSTATION
- HARDSTAND
- SUBSTATION COMPOUND
- TEMPORARY CONSTRUCTION COMPOUND
- SPARES CONTAINERS
- PERIMETER FENCE LINE
- GATE (PERIMETER FENCE)
- CCTV
- PROPOSED DITCH CROSSING
- VISIBILITY SPLAY

SHEET 9 OF 17

4	FG	JM	CC	2025-05-13	Site boundary update
3	FG	JM	CC	2025-01-28	Passing places added
2	FG	JM	SL	2024-11-26	Battery storage compounds removed
1	FG	JM	SL	2024-11-12	First Issue
ISSUE	DRAWN	CHKD	APPD	DATE	REVISION NOTES
PURPOSE				COORDINATES	
PERMITTING				OSGB 1936	
SCALE				DATUM	
1:1,000 @ A2				N/A	
LAYOUT DRAWING				T-LAYOUT NO	
N/A				N/A	
PROJECT TITLE					
BONNYKNOX					
DRAWING TITLE					
FIGURE 5					
INFRASTRUCTURE LAYOUT ENLARGEMENT					

RES DRAWING NUMBER					REV
05114-RES-LAY-DR-PT-004					4
THIS DRAWING IS THE PROPERTY OF RENEWABLE ENERGY SYSTEMS LIMITED AND NO REPRODUCTION MAY BE MADE IN WHOLE OR IN PART WITHOUT PERMISSION					
BEAFORT COURT, EGG FARM LANE, KINGS LANGLEY, HERTS WD4 8LR, UK TEL: +44 (0) 1923 299200 WWW.RES-GROUP.COM					

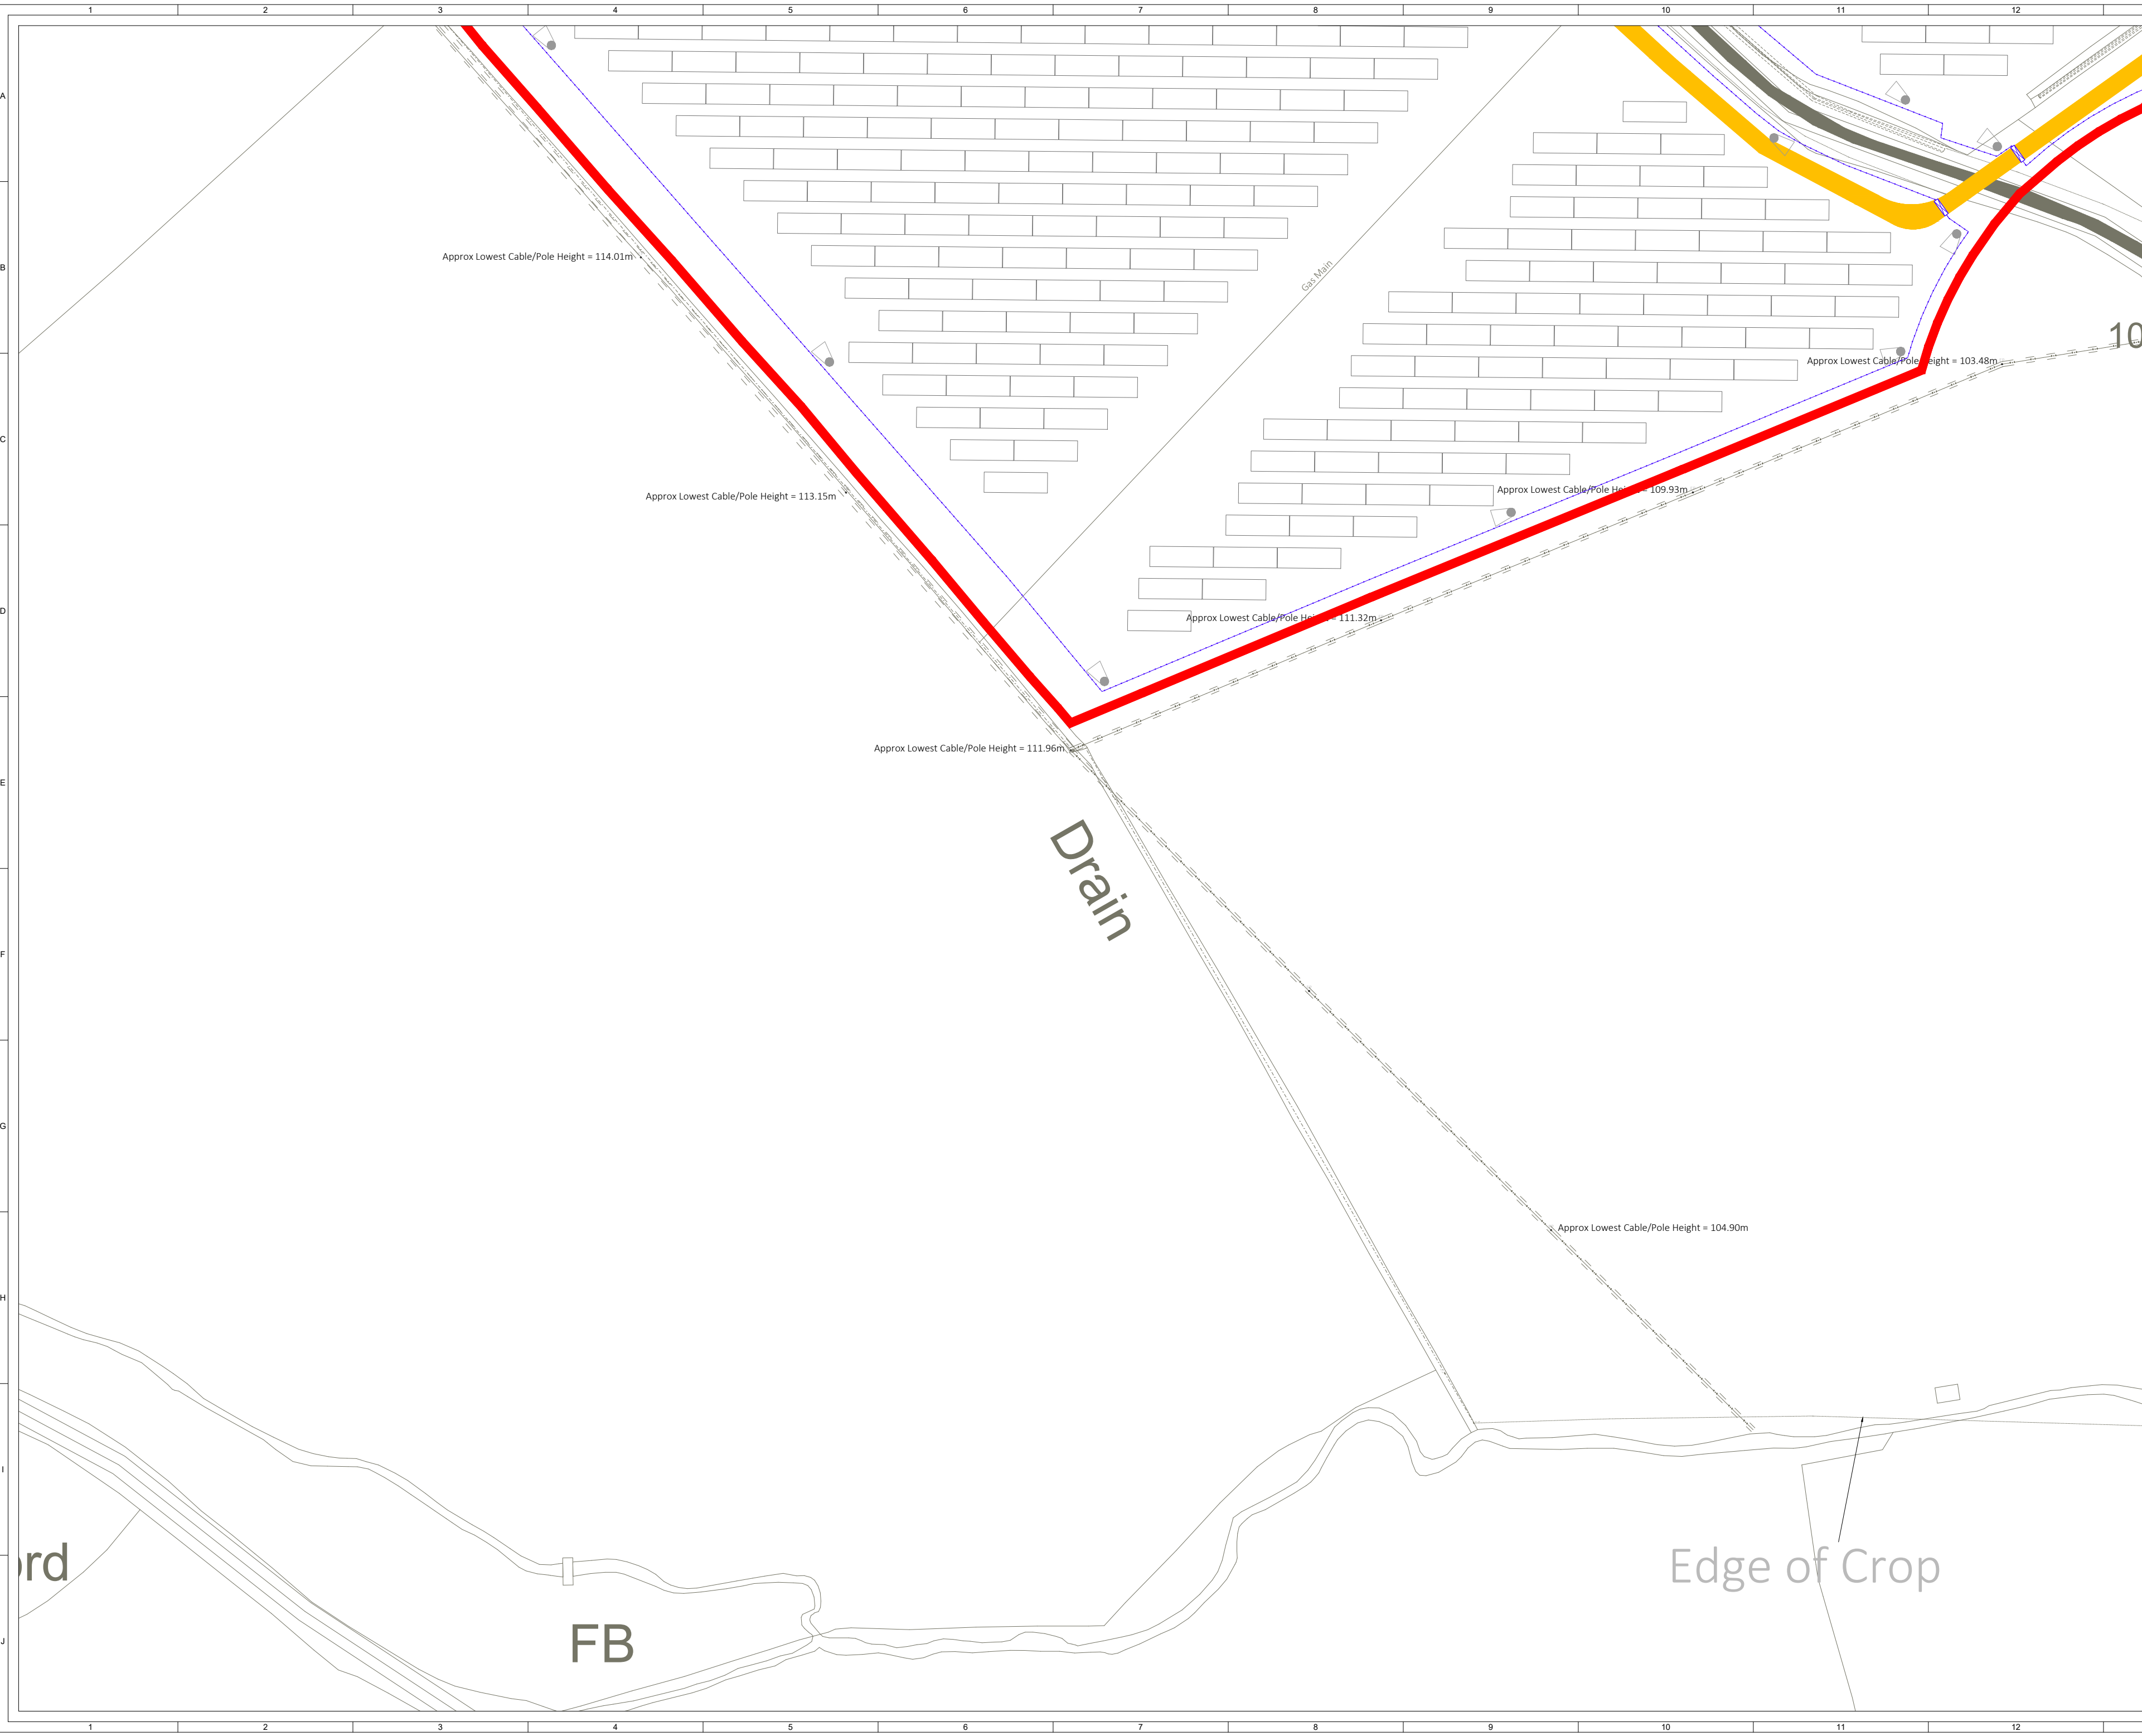

© CROWN COPYRIGHT, ALL RIGHTS RESERVED.
2024 LICENCE NUMBER 0100031673.

KEY:

- SITE BOUNDARY
(OUTSIDE OF LINE DENOTES BOUNDARY)
- EXISTING ACCESS TRACK
- PROPOSED ACCESS TRACK
- SOLAR PV ARRAY
- INVERTER SUBSTATION
- HARDSTAND
- SUBSTATION COMPOUND
- TEMPORARY CONSTRUCTION COMPOUND
- SPARES CONTAINERS
- PERIMETER FENCE LINE
- GATE (PERIMETER FENCE)
- CCTV
- PROPOSED DITCH CROSSING
- VISIBILITY SPLAY

SHEET 10 OF 17

North Arrow

4	FG	JM	CC	2025-05-13	Site boundary update
3	FG	JM	CC	2025-01-28	Passing places added
2	FG	JM	SL	2024-11-26	Battery storage compounds removed
1	FG	JM	SL	2024-11-12	First Issue
ISSUE	DRAWN	CHKD	APPD	DATE	REVISION NOTES
PURPOSE				COORDINATES	
PERMITTING				OSGB 1936	
SCALE				DATUM	
1:1,000 @ A2				N/A	
LAYOUT DRAWING				T-LAYOUT NO	
N/A				N/A	
PROJECT TITLE					
BONNYKNOX					
DRAWING TITLE					
FIGURE 5					
INFRASTRUCTURE LAYOUT ENLARGEMENT					
RES DRAWING NUMBER					REV
05114-RES-LAY-DR-PT-004					4
THIS DRAWING IS THE PROPERTY OF RENEWABLE ENERGY SYSTEMS LIMITED AND NO REPRODUCTION MAY BE MADE IN WHOLE OR IN PART WITHOUT PERMISSION					
res BEAFORT COURT, EGG FARM LANE, KINGS LANGLEY, HERTS WD4 8LR, UK TEL +44 (0) 1923 299200 WWW.RES-GROUP.COM					



© CROWN COPYRIGHT, ALL RIGHTS RESERVED.
2024 LICENCE NUMBER 0100031673.

KEY:

- SITE BOUNDARY
(OUTSIDE OF LINE DENOTES BOUNDARY)
- EXISTING ACCESS TRACK
- PROPOSED ACCESS TRACK
- SOLAR PV ARRAY
- INVERTER SUBSTATION
- HARDSTAND
- SUBSTATION COMPOUND
- TEMPORARY CONSTRUCTION COMPOUND
- SPARES CONTAINERS
- PERIMETER FENCE LINE
- GATE (PERIMETER FENCE)
- CCTV
- PROPOSED DITCH CROSSING
- VISIBILITY SPLAY

SHEET 11 OF 17

4	FG	JM	CC	2025-05-13	Site boundary update
3	FG	JM	CC	2025-01-28	Passing places added
2	FG	JM	SL	2024-11-26	Battery storage compounds removed
1	FG	JM	SL	2024-11-12	First Issue
ISSUE	DRAWN	CHKD	APPD	DATE	REVISION NOTES
PURPOSE				COORDINATES	
PERMITTING				OSGB 1936	
SCALE				DATUM	
1:1,000 @ A2				N/A	
LAYOUT DRAWING				T-LAYOUT NO	
N/A				N/A	
PROJECT TITLE					
BONNYKNOX					
DRAWING TITLE					
FIGURE 5					
INFRASTRUCTURE LAYOUT ENLARGEMENT					

RES DRAWING NUMBER					REV
05114-RES-LAY-DR-PT-004					4
THIS DRAWING IS THE PROPERTY OF RENEWABLE ENERGY SYSTEMS LIMITED AND NO REPRODUCTION MAY BE MADE IN WHOLE OR IN PART WITHOUT PERMISSION					
BEAFORT COURT, EGG FARM LANE, KINGS LANGLEY, HERTS WD4 8LR, UK TEL +44 (0) 1923 299200 WWW.RES-GROUP.COM					




© CROWN COPYRIGHT, ALL RIGHTS RESERVED.
2024 LICENCE NUMBER 0100031673.

KEY:

- SITE BOUNDARY
(OUTSIDE OF LINE DENOTES BOUNDARY)
- EXISTING ACCESS TRACK
- PROPOSED ACCESS TRACK
- SOLAR PV ARRAY
- INVERTER SUBSTATION
- HARDSTAND
- SUBSTATION COMPOUND
- TEMPORARY CONSTRUCTION COMPOUND
- SPARES CONTAINERS
- PERIMETER FENCE LINE
- GATE (PERIMETER FENCE)
- CCTV
- PROPOSED DITCH CROSSING
- VISIBILITY SPLAY

SHEET 12 OF 17

4	FG	JM	CC	2025-05-13	Site boundary update
3	FG	JM	CC	2025-01-28	Passing places added
2	FG	JM	SL	2024-11-26	Battery storage compounds removed
1	FG	JM	SL	2024-11-12	First Issue
ISSUE	DRAWN	CHKD	APPD	DATE	REVISION NOTES
PURPOSE				COORDINATES	
PERMITTING				OSGB 1936	
SCALE				DATUM	
1:1,000 @ A2				N/A	
LAYOUT DRAWING				T-LAYOUT NO	
N/A				N/A	
PROJECT TITLE					
BONNYKNOX					
DRAWING TITLE					
FIGURE 5					
INFRASTRUCTURE LAYOUT ENLARGEMENT					
RES DRAWING NUMBER					REV
05114-RES-LAY-DR-PT-004					4
THIS DRAWING IS THE PROPERTY OF RENEWABLE ENERGY SYSTEMS LIMITED AND NO REPRODUCTION MAY BE MADE IN WHOLE OR IN PART WITHOUT PERMISSION					
					
BEAFORT COURT, EGG FARM LANE, KINGS LANGLEY, HERTS WD4 8LR, UK TEL +44 (0) 1923 299200 WWW.RES-GROUP.COM					

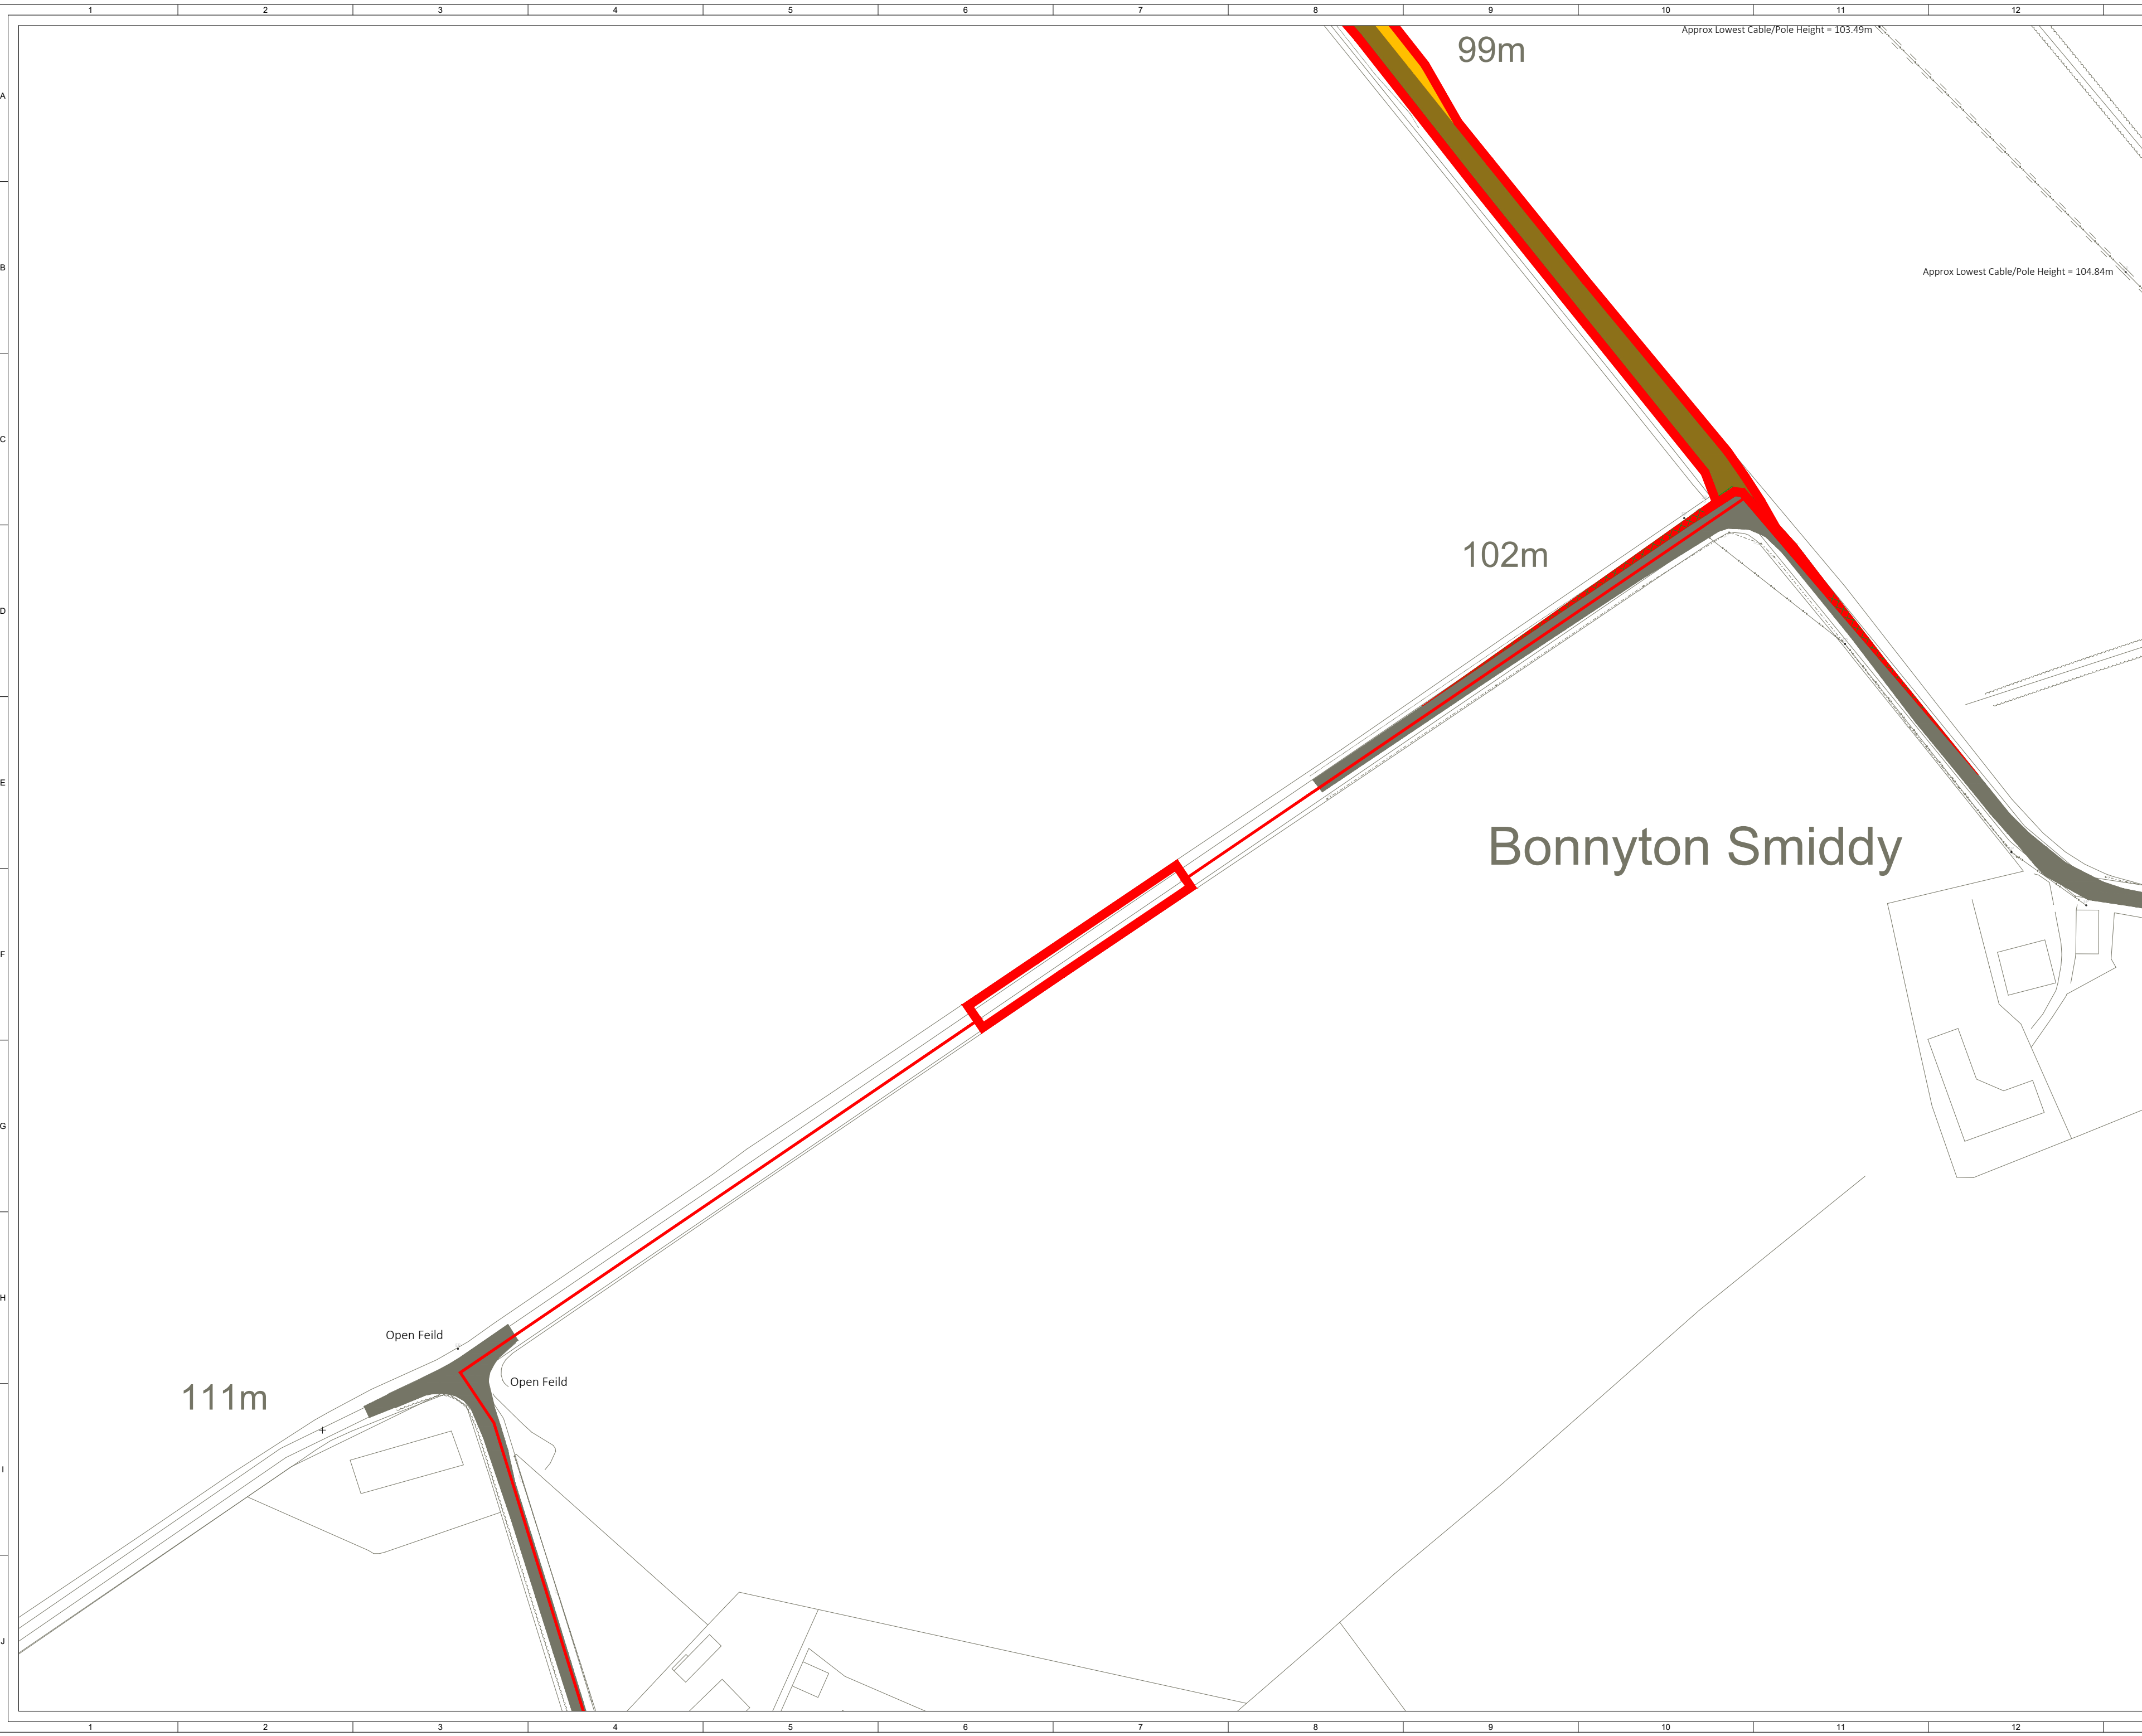

© CROWN COPYRIGHT, ALL RIGHTS RESERVED.
2024 LICENCE NUMBER 0100031673.


KEY:

- SITE BOUNDARY
(OUTSIDE OF LINE DENOTES BOUNDARY)
- EXISTING ACCESS TRACK
- PROPOSED ACCESS TRACK
- SOLAR PV ARRAY
- INVERTER SUBSTATION
- HARDSTAND
- SUBSTATION COMPOUND
- TEMPORARY CONSTRUCTION COMPOUND
- SPARES CONTAINERS
- PERIMETER FENCE LINE
- GATE (PERIMETER FENCE)
- CCTV
- PROPOSED DITCH CROSSING
- VISIBILITY SPLAY

SHEET 13 OF 17

4	FG	JM	CC	2025-05-13	Site boundary update
3	FG	JM	CC	2025-01-28	Passing places added
2	FG	JM	SL	2024-11-26	Battery storage compounds removed
1	FG	JM	SL	2024-11-12	First Issue
ISSUE	DRAWN	CHKD	APPD	DATE	REVISION NOTES
PURPOSE				COORDINATES	
PERMITTING				OSGB 1936	
SCALE				DATUM	
1:1,000 @ A2				N/A	
LAYOUT DRAWING				T-LAYOUT NO	
N/A				N/A	
PROJECT TITLE					
BONNYKNOX					
DRAWING TITLE					
FIGURE 5					
INFRASTRUCTURE LAYOUT ENLARGEMENT					

RES DRAWING NUMBER					REV
05114-RES-LAY-DR-PT-004					4
THIS DRAWING IS THE PROPERTY OF RENEWABLE ENERGY SYSTEMS LIMITED AND NO REPRODUCTION MAY BE MADE IN WHOLE OR IN PART WITHOUT PERMISSION					
					
BEAFORT COURT, EGG FARM LANE, KINGS LANGLEY, HERTS WD4 8LR, UK TEL +44 (0) 1923 299200 WWW.RES-GROUP.COM					

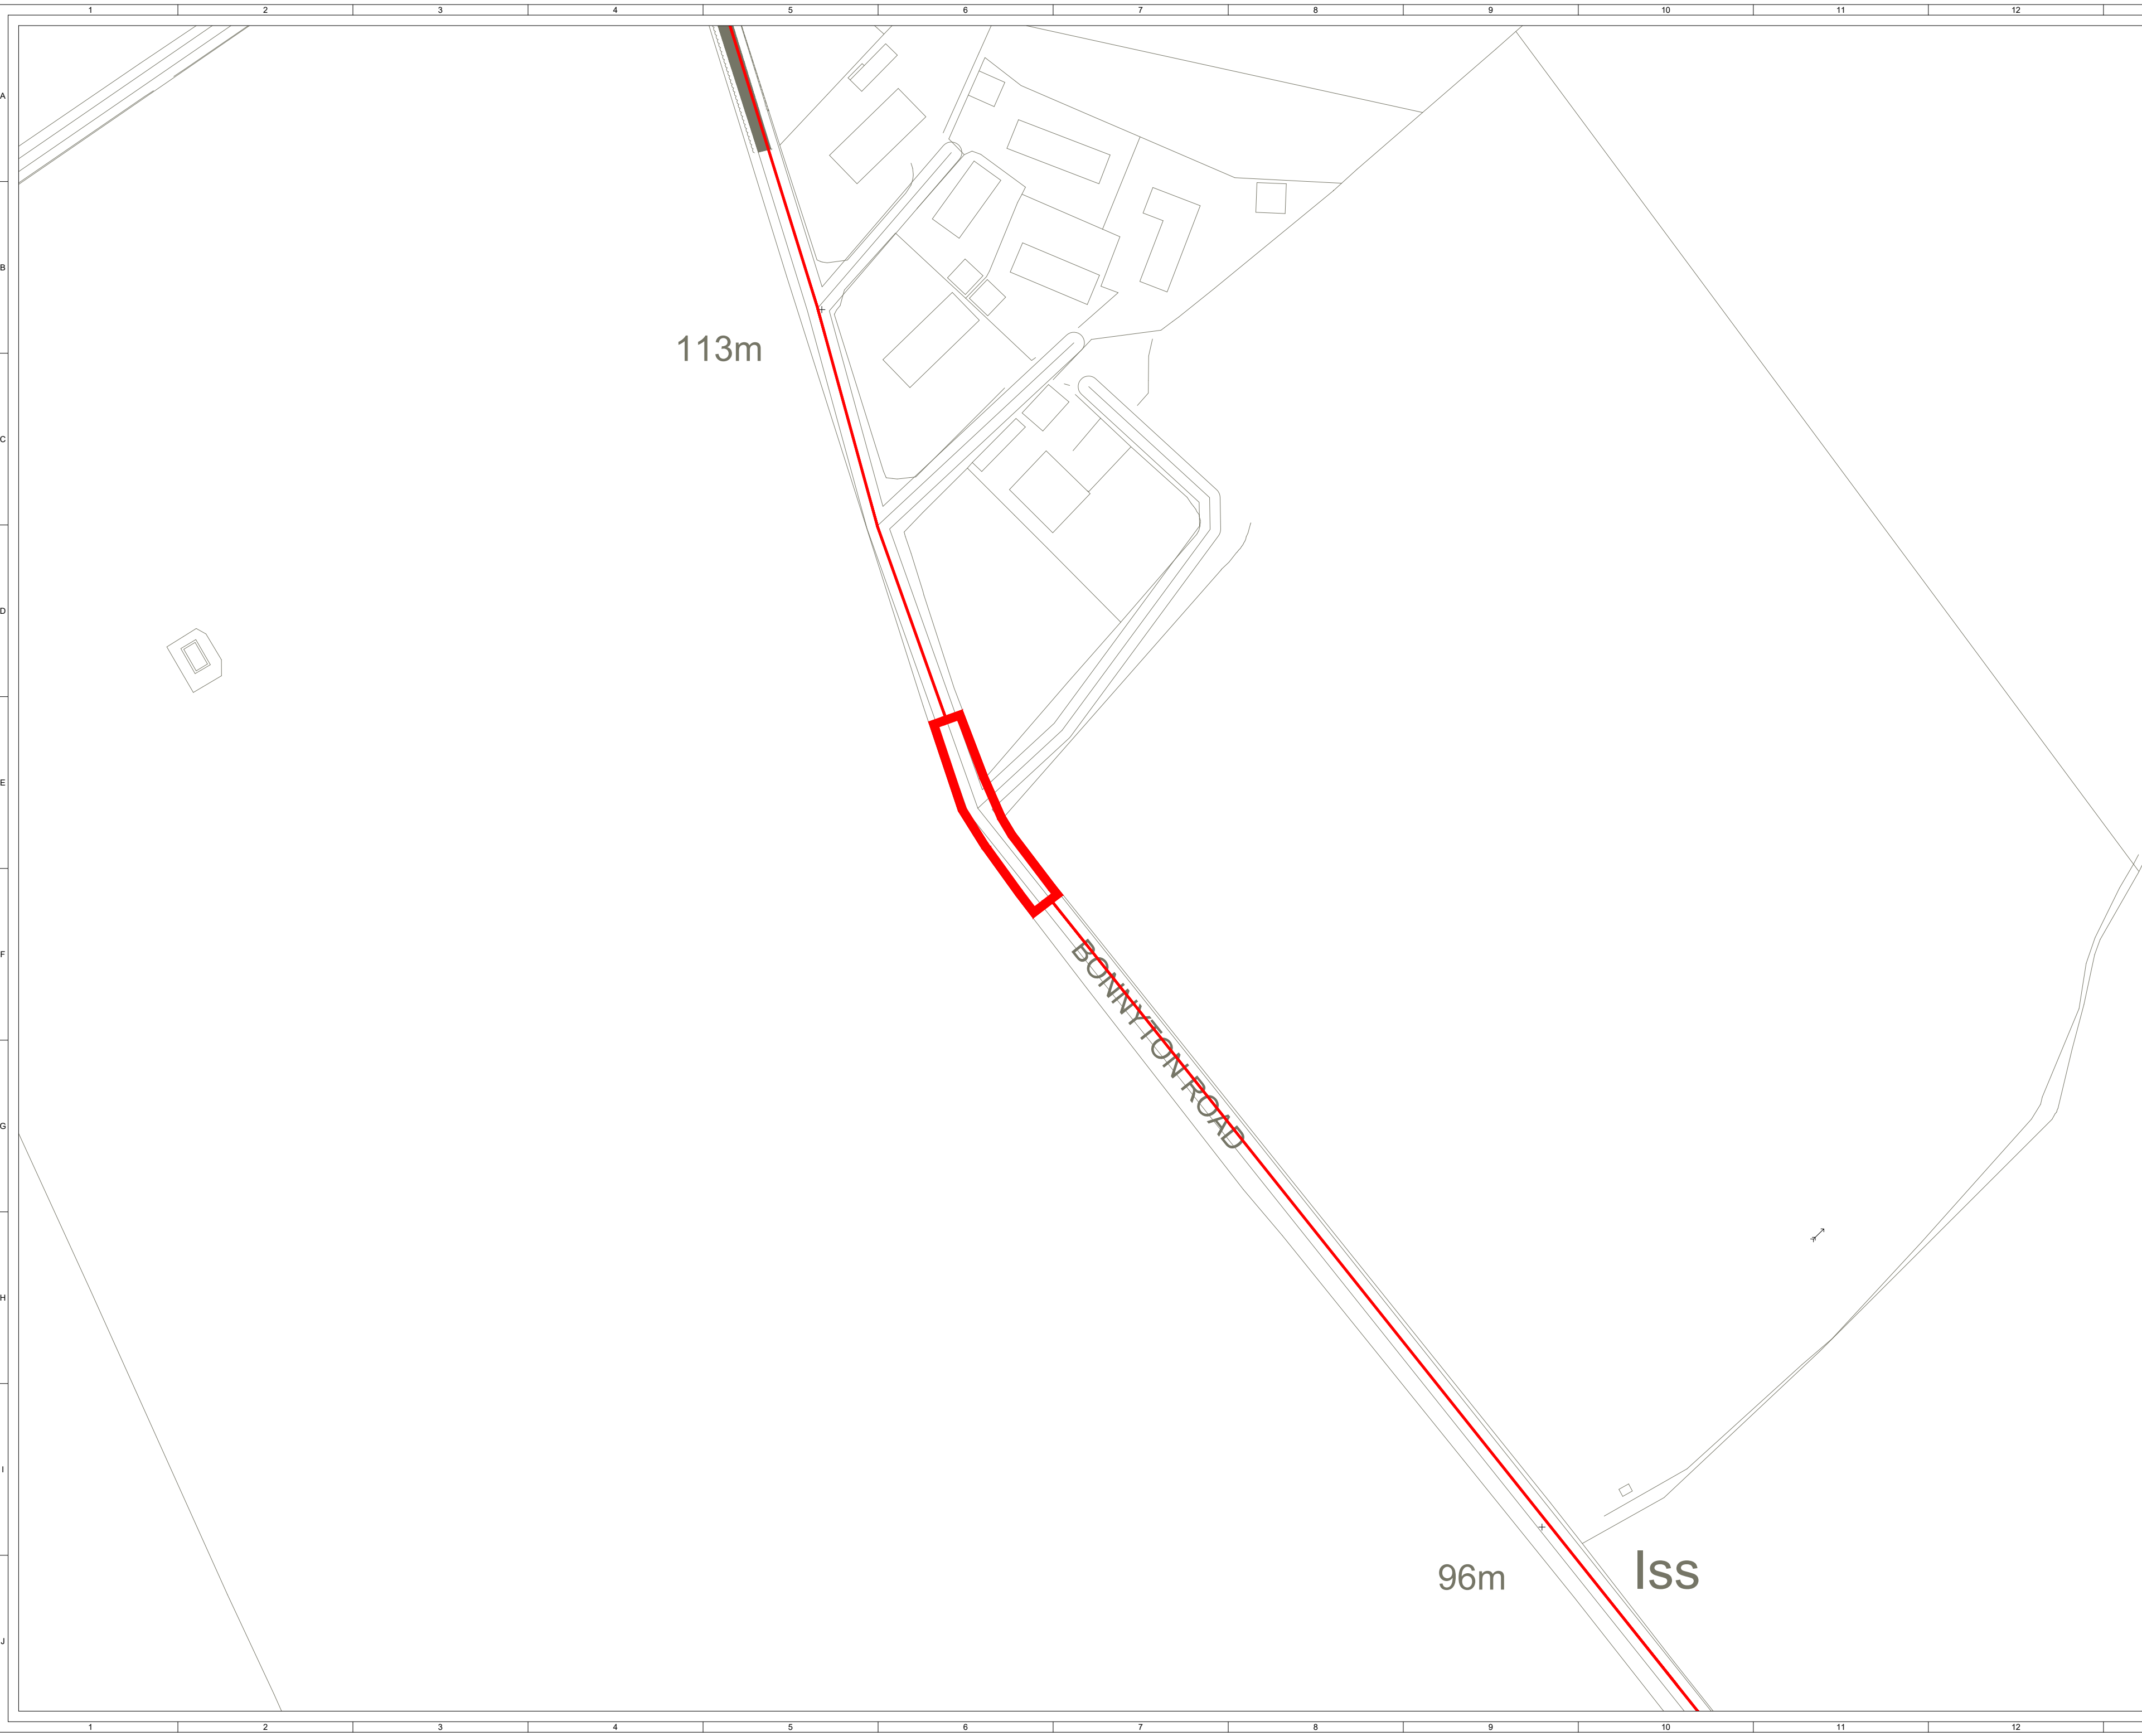

© CROWN COPYRIGHT, ALL RIGHTS RESERVED.
2024 LICENCE NUMBER 0100031673.

KEY:

- SITE BOUNDARY
(OUTSIDE OF LINE DENOTES BOUNDARY)
- EXISTING ACCESS TRACK
- PROPOSED ACCESS TRACK
- SOLAR PV ARRAY
- INVERTER SUBSTATION
- HARDSTAND
- SUBSTATION COMPOUND
- TEMPORARY CONSTRUCTION COMPOUND
- SPARES CONTAINERS
- PERIMETER FENCE LINE
- GATE (PERIMETER FENCE)
- CCTV
- PROPOSED DITCH CROSSING
- VISIBILITY SPLAY

SHEET 14 OF 17


North Arrow

4	FG	JM	CC	2025-05-13	Site boundary update
3	FG	JM	CC	2025-01-28	Passing places added
2	FG	JM	SL	2024-11-26	Battery storage compounds removed
1	FG	JM	SL	2024-11-12	First Issue

ISSUE	DRAWN	CHKD	APPD	DATE	REVISION NOTES
PURPOSE					COORDINATES
PERMITTING					OSGB 1936
SCALE					DATUM
1:1,000 @ A2					N/A
LAYOUT DRAWING					T-LAYOUT NO
N/A					N/A
PROJECT TITLE					
BONNYKNOX					
DRAWING TITLE					
FIGURE 5					
INFRASTRUCTURE LAYOUT ENLARGEMENT					

RES DRAWING NUMBER					REV
05114-RES-LAY-DR-PT-004					4
THIS DRAWING IS THE PROPERTY OF RENEWABLE ENERGY SYSTEMS LIMITED AND NO REPRODUCTION MAY BE MADE IN WHOLE OR IN PART WITHOUT PERMISSION					

BEAFORT COURT,
EGG FARM LANE,
KINGS LANGLEY,
HERTS WD4 8LR, UK
TEL +44 (0) 1923 299200
WWW.RES-GROUP.COM

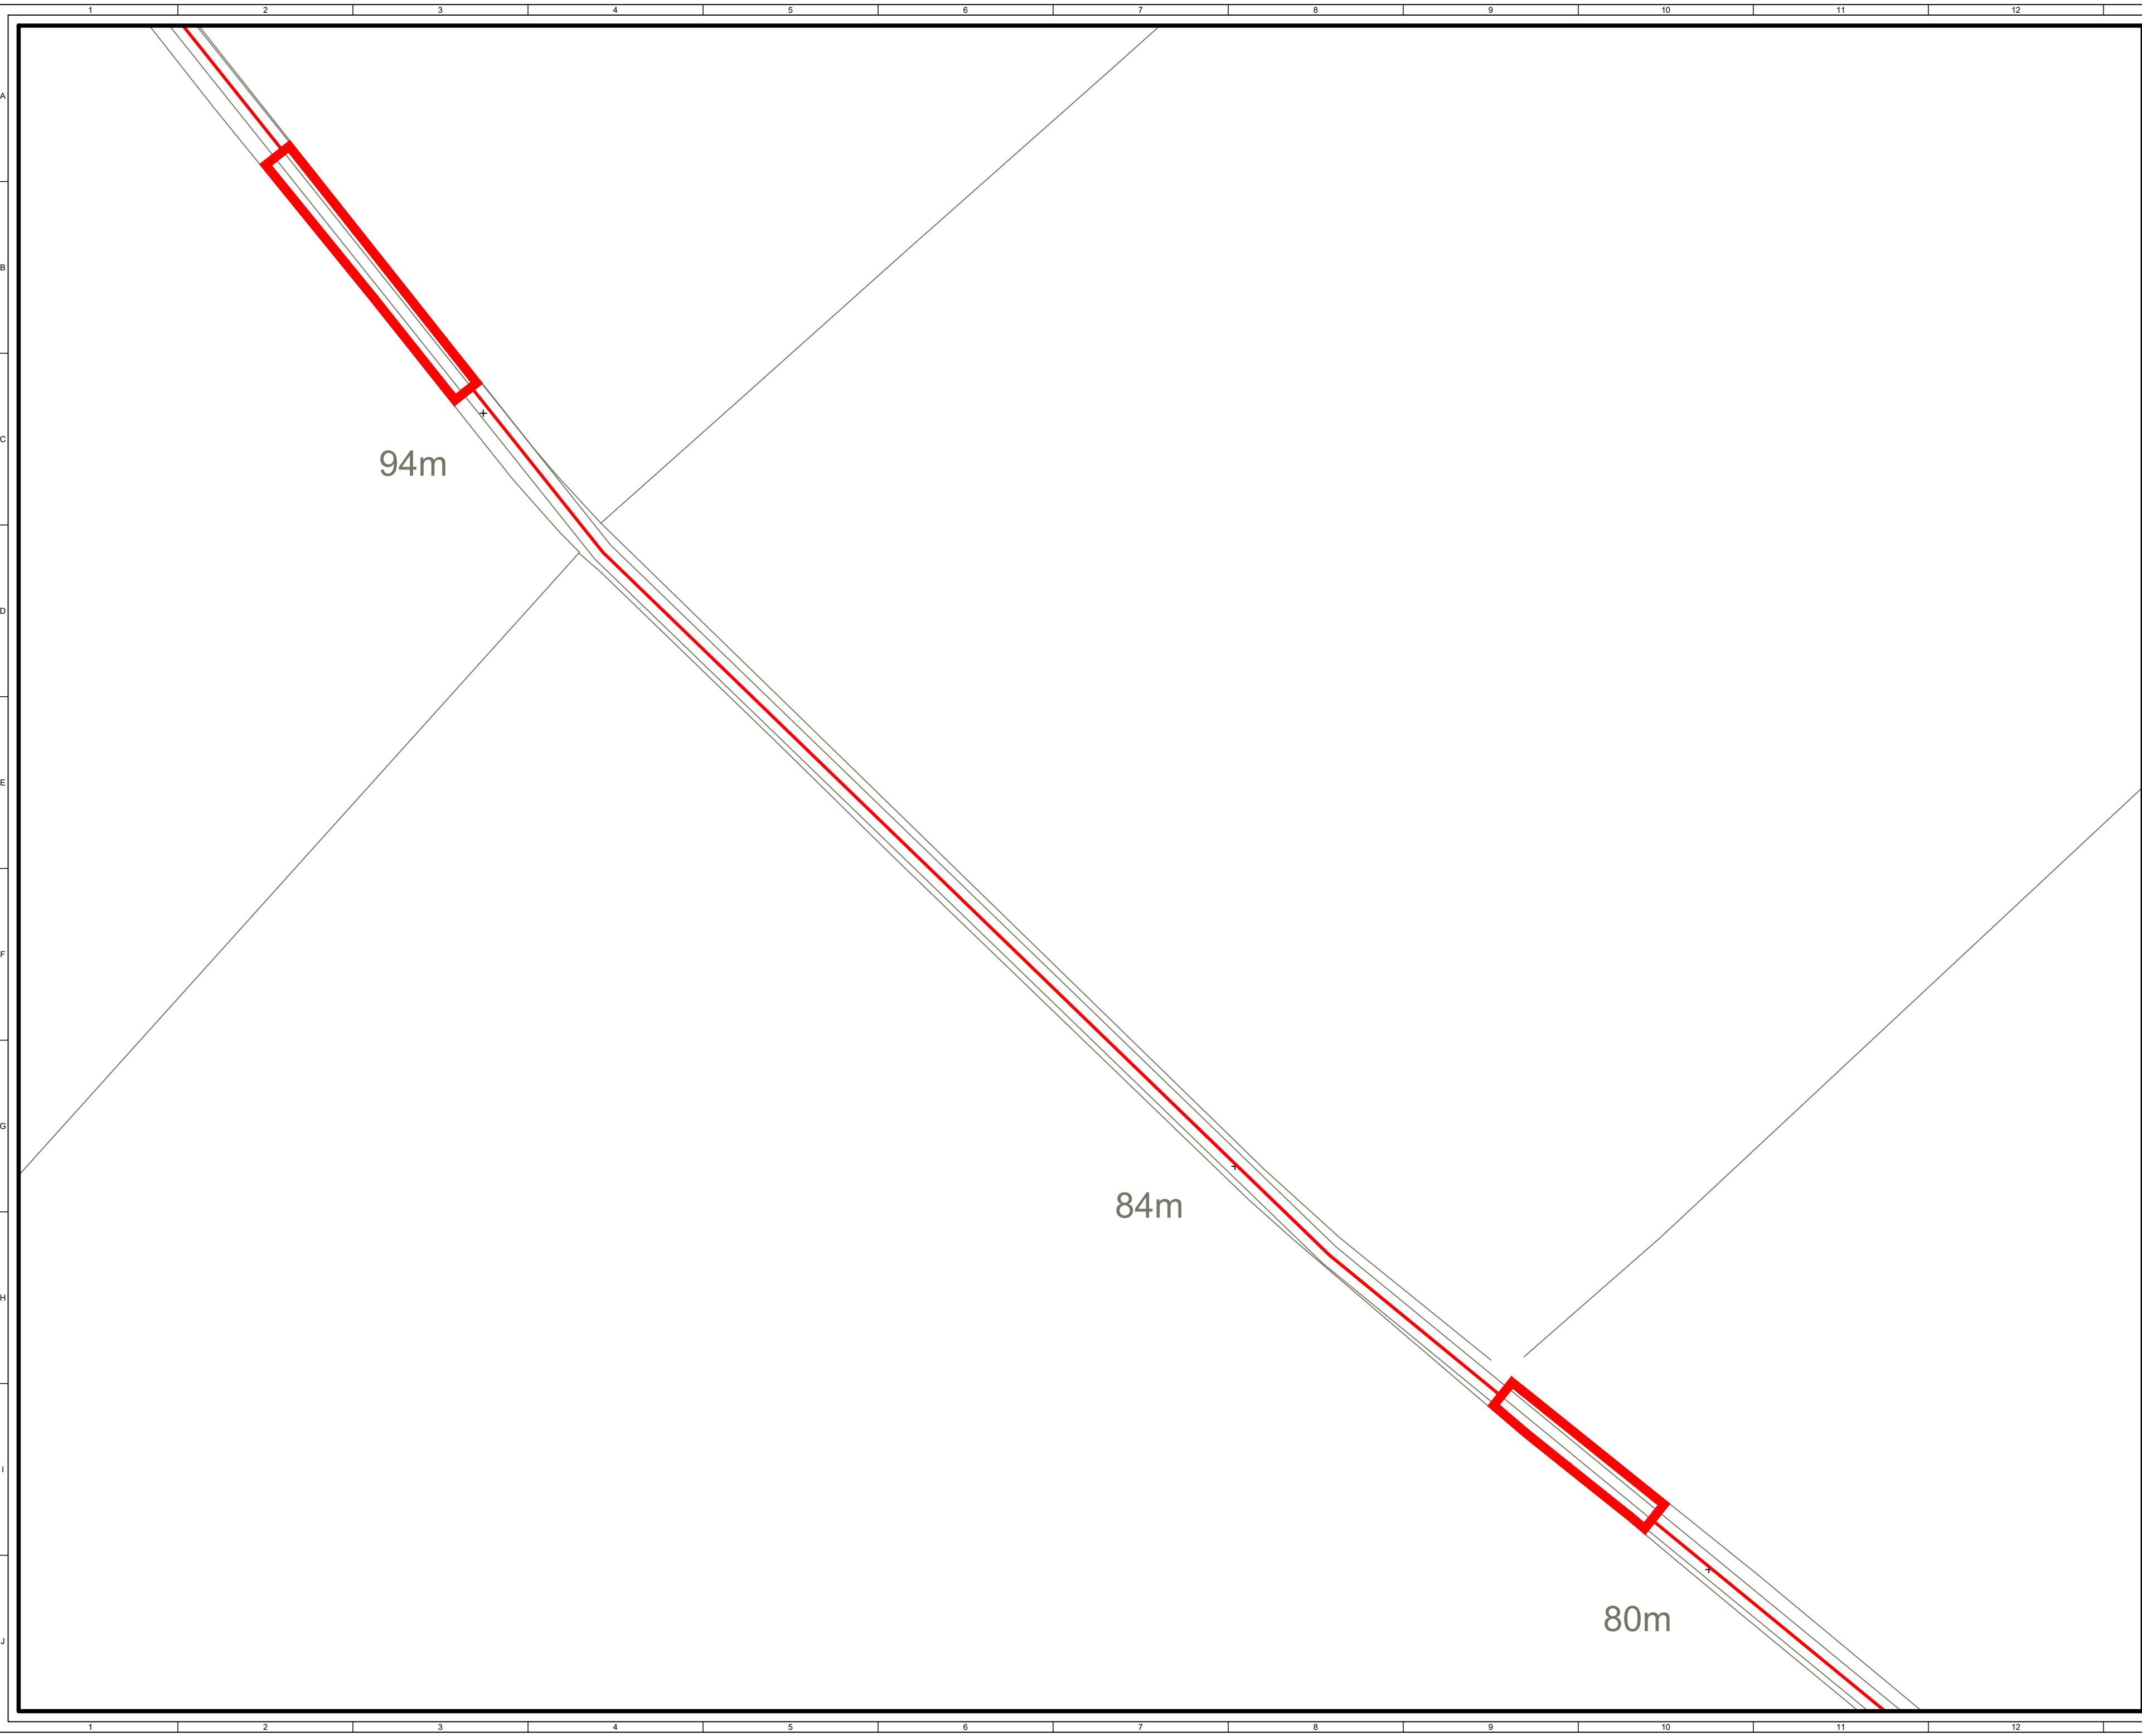


© CROWN COPYRIGHT, ALL RIGHTS RESERVED.
2024 LICENCE NUMBER 0100031673.

KEY:

- SITE BOUNDARY
(OUTSIDE OF LINE DENOTES BOUNDARY)
- EXISTING ACCESS TRACK
- PROPOSED ACCESS TRACK
- SOLAR PV ARRAY
- INVERTER SUBSTATION
- HARDSTAND
- SUBSTATION COMPOUND
- TEMPORARY CONSTRUCTION COMPOUND
- SPARES CONTAINERS
- PERIMETER FENCE LINE
- GATE (PERIMETER FENCE)
- CCTV
- PROPOSED DITCH CROSSING
- VISIBILITY SPLAY

SHEET 15 OF 17

4	FG	JM	CC	2025-05-13	Site boundary update
3	FG	JM	CC	2025-01-26	Passing places added
2	FG	JM	SL	2024-11-26	Battery storage compounds removed
1	FG	JM	SL	2024-11-12	First Issue
ISSUE	DRAWN	CHKD	APPD	DATE	REVISION NOTES
PURPOSE				COORDINATES	
PERMITTING				OSGB 1936	
SCALE				DATUM	
1:1,000 @ A2				N/A	
LAYOUT DRAWING				T-LAYOUT NO	
N/A				N/A	
PROJECT TITLE					
BONNYKNOX					
DRAWING TITLE					
FIGURE 5					
INFRASTRUCTURE LAYOUT ENLARGEMENT					
RES DRAWING NUMBER					REV
05114-RES-LAY-DR-PT-004					4
THIS DRAWING IS THE PROPERTY OF RENEWABLE ENERGY SYSTEMS LIMITED AND NO REPRODUCTION MAY BE MADE IN WHOLE OR IN PART WITHOUT PERMISSION					
BEAFORT COURT, EGG FARM LANE, KINGS LANGLEY, HERTS WD4 8LR, UK TEL +44 (0) 1923 299200 WWW.RES-GROUP.COM					

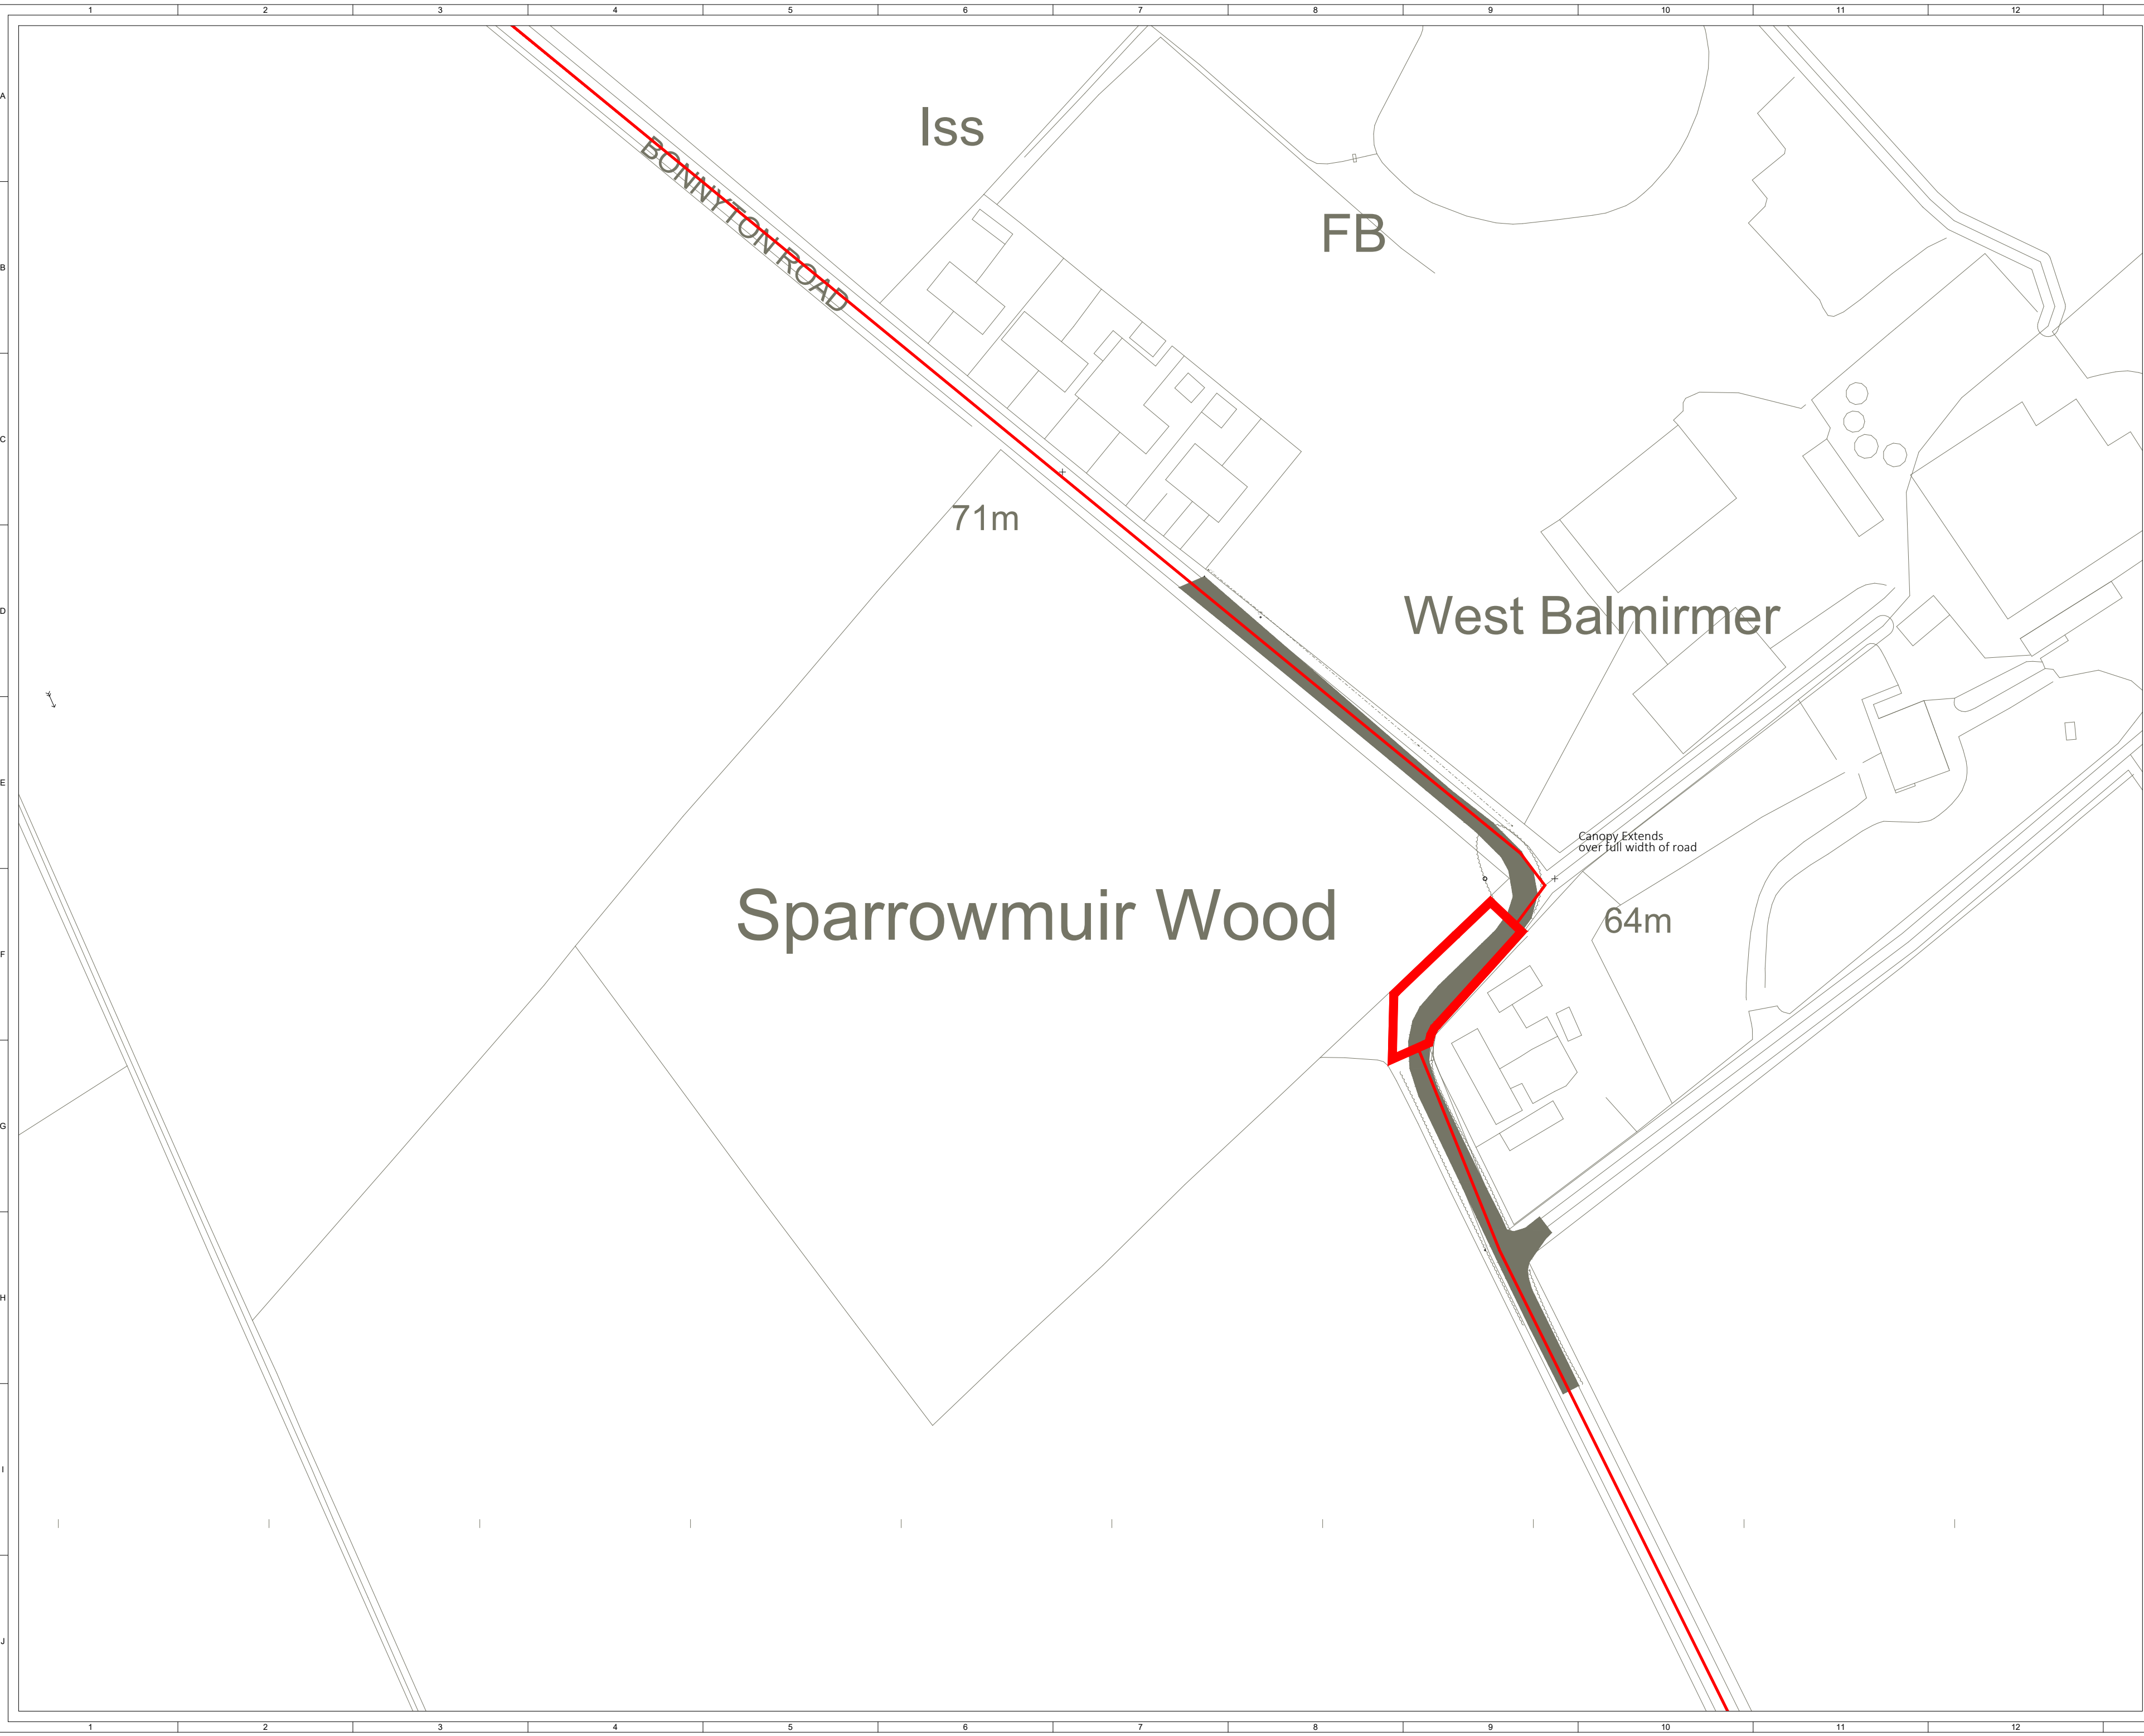


© CROWN COPYRIGHT, ALL RIGHTS RESERVED.
2024 LICENCE NUMBER 0100031673.

KEY:

- SITE BOUNDARY
(OUTSIDE OF LINE DENOTES BOUNDARY)
- EXISTING ACCESS TRACK
- PROPOSED ACCESS TRACK
- SOLAR PV ARRAY
- INVERTER SUBSTATION
- HARDSTAND
- SUBSTATION COMPOUND
- TEMPORARY CONSTRUCTION COMPOUND
- SPARES CONTAINERS
- PERIMETER FENCE LINE
- GATE (PERIMETER FENCE)
- CCTV
- PROPOSED DITCH CROSSING
- VISIBILITY SPLAY

SHEET 16 OF 17

4	FG	JM	CC	2025-05-13	Site boundary update
3	FG	JM	CC	2025-01-28	Passing places added
2	FG	JM	SL	2024-11-26	Battery storage compounds removed
1	FG	JM	SL	2024-11-12	First Issue
ISSUE	DRAWN	CHKD	APPD	DATE	REVISION NOTES
PURPOSE				COORDINATES	
PERMITTING				OSGB 1936	
SCALE				DATUM	
1:1,000 @ A2				N/A	
LAYOUT DRAWING				T-LAYOUT NO	
N/A				N/A	
PROJECT TITLE					
BONNYKNOX					
DRAWING TITLE					
FIGURE 5					
INFRASTRUCTURE LAYOUT ENLARGEMENT					
RES DRAWING NUMBER					REV
05114-RES-LAY-DR-PT-004					4
THIS DRAWING IS THE PROPERTY OF RENEWABLE ENERGY SYSTEMS LIMITED AND NO REPRODUCTION MAY BE MADE IN WHOLE OR IN PART WITHOUT PERMISSION					
					
BEAFORT COURT, EGG FARM LANE, KINGS LANGLEY, HERTS WD4 8LR, UK TEL +44 (0) 1923 299200 WWW.RES-GROUP.COM					

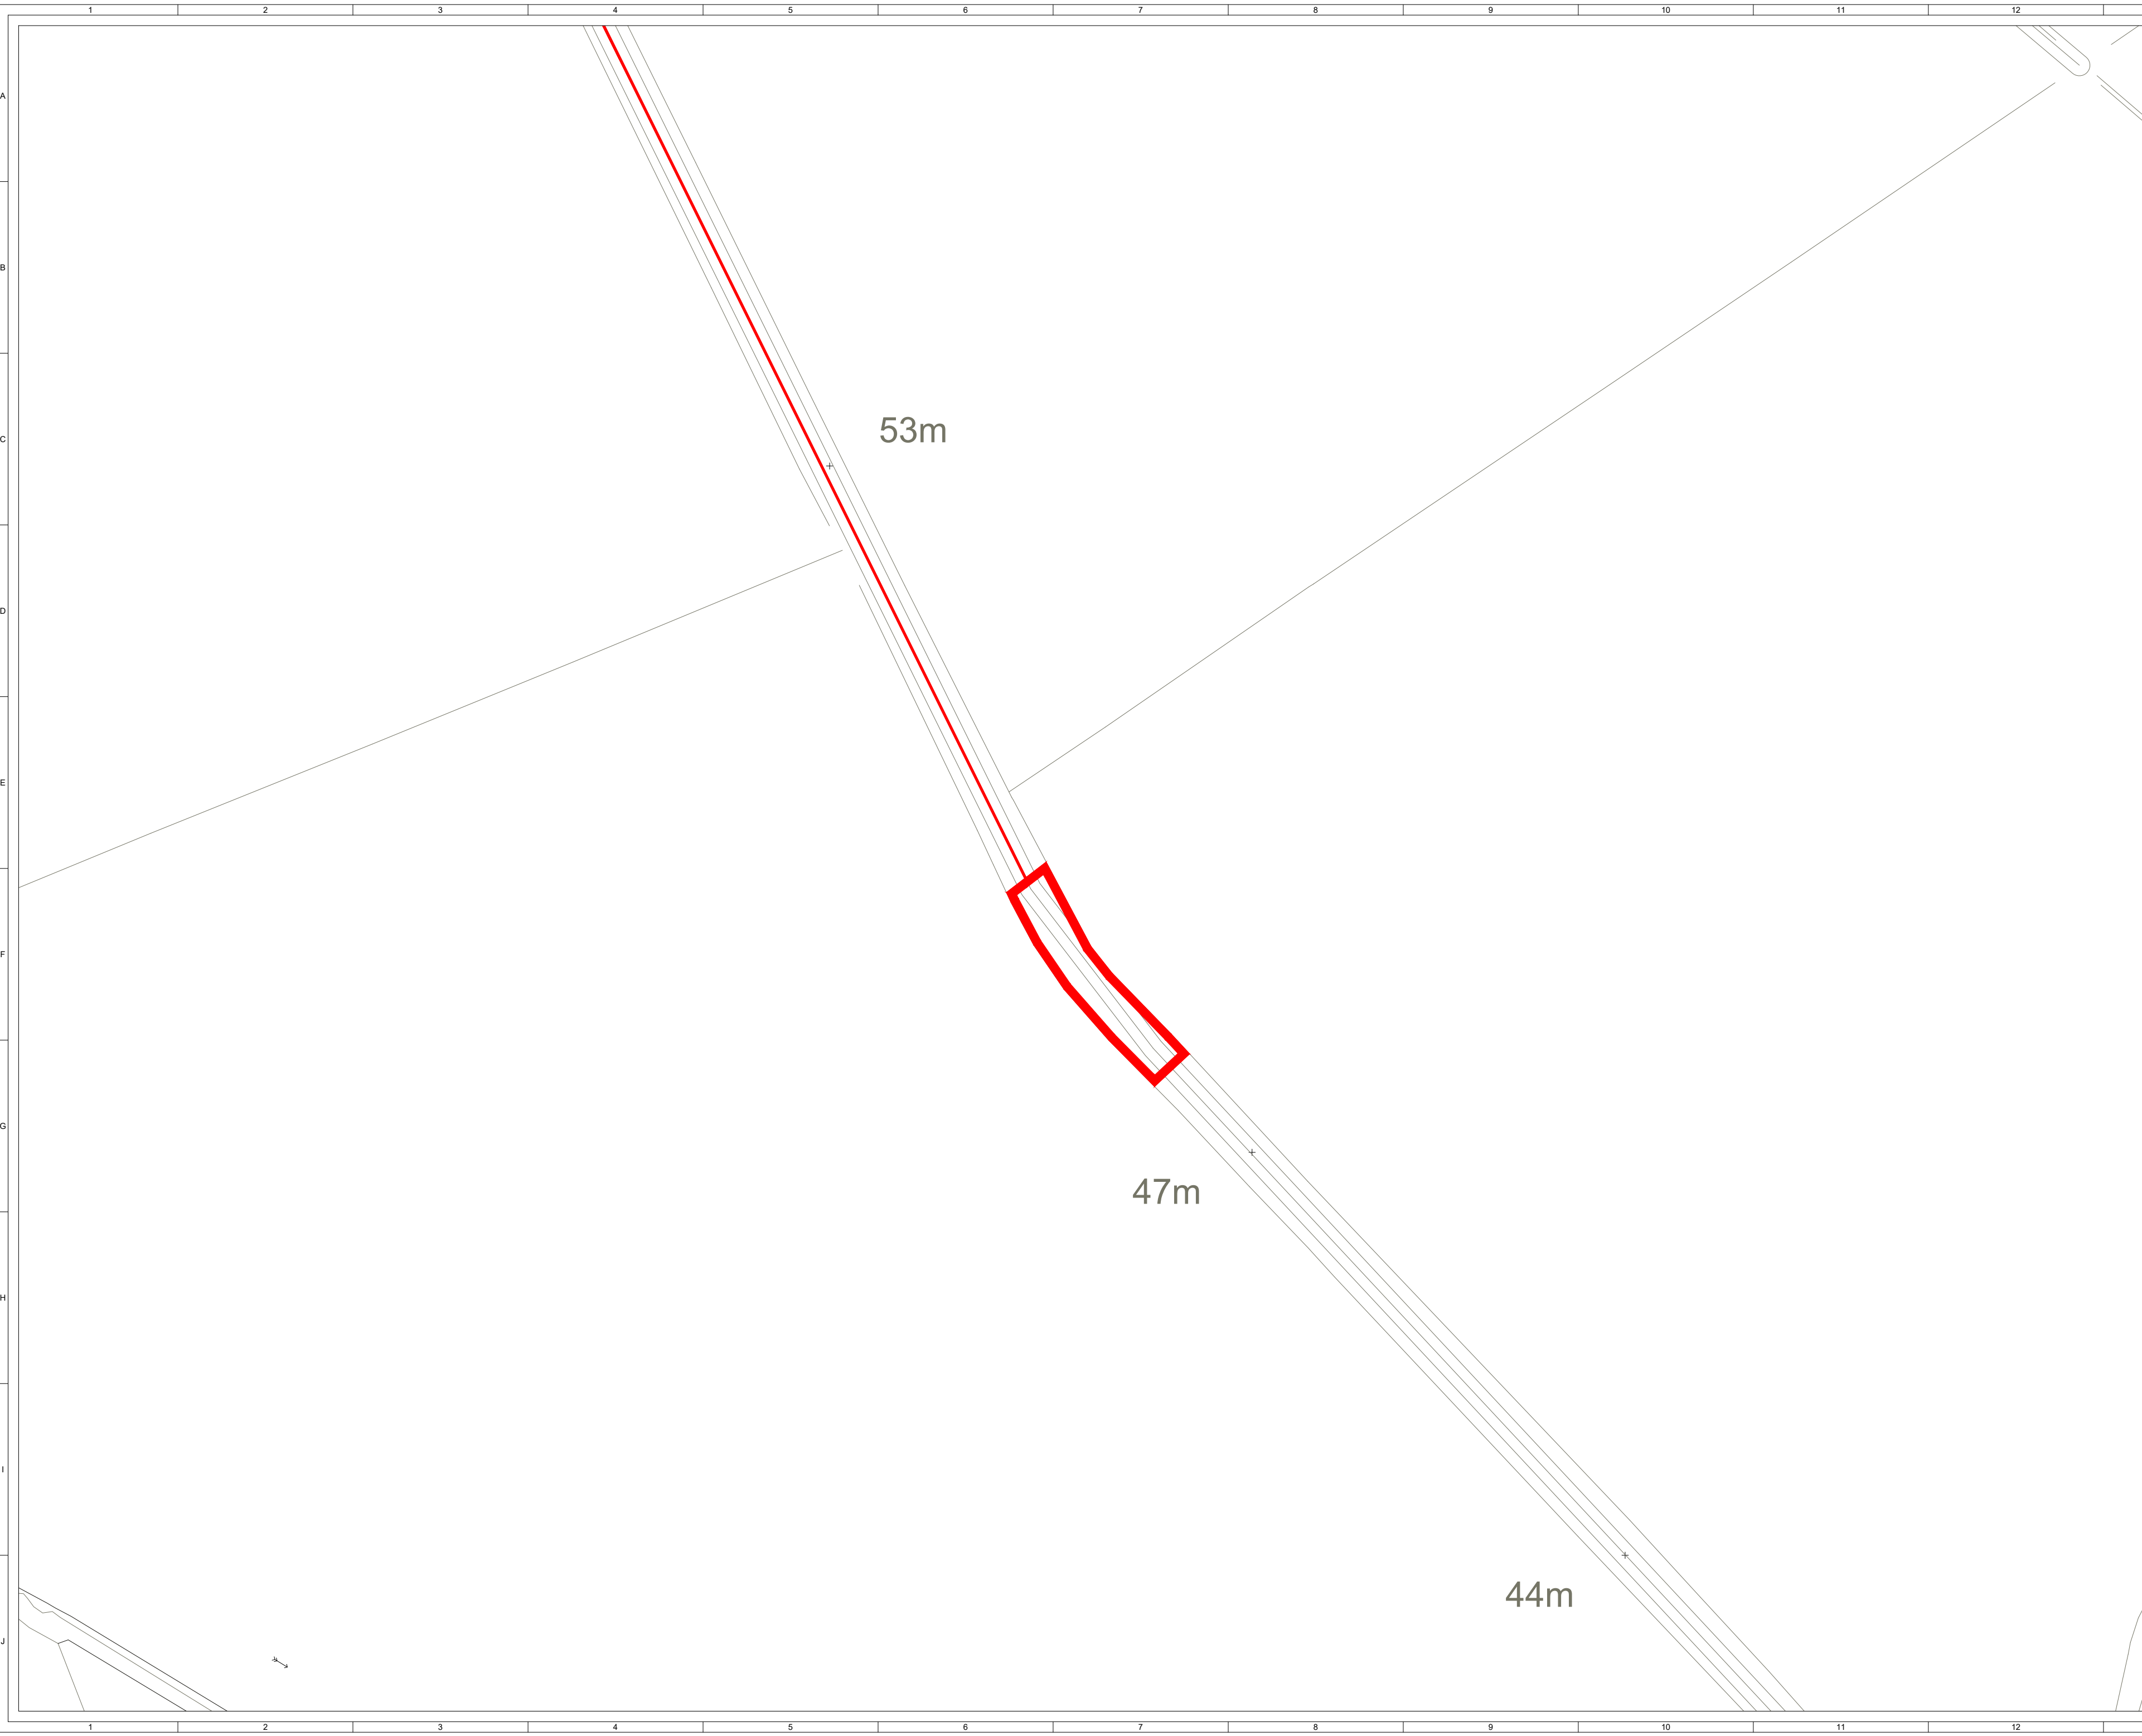

© CROWN COPYRIGHT, ALL RIGHTS RESERVED.
2024 LICENCE NUMBER 0100031673.

KEY:

- SITE BOUNDARY
(OUTSIDE OF LINE DENOTES BOUNDARY)
- EXISTING ACCESS TRACK
- PROPOSED ACCESS TRACK
- SOLAR PV ARRAY
- INVERTER SUBSTATION
- HARDSTAND
- SUBSTATION COMPOUND
- TEMPORARY CONSTRUCTION COMPOUND
- SPARES CONTAINERS
- PERIMETER FENCE LINE
- GATE (PERIMETER FENCE)
- CCTV
- PROPOSED DITCH CROSSING
- VISIBILITY SPLAY

SHEET 17 OF 17

4	FG	JM	CC	2025-05-13	Site boundary update
3	FG	JM	CC	2025-01-28	Passing places added
2	FG	JM	SL	2024-11-26	Battery storage compounds removed
1	FG	JM	SL	2024-11-12	First Issue
ISSUE	DRAWN	CHKD	APPD	DATE	REVISION NOTES
PURPOSE				COORDINATES	
PERMITTING				OSGB 1936	
SCALE				DATUM	
1:1,000 @ A2				N/A	
LAYOUT DRAWING				T-LAYOUT NO	
N/A				N/A	
PROJECT TITLE					
BONNYKNOX					
DRAWING TITLE					
FIGURE 5					
INFRASTRUCTURE LAYOUT ENLARGEMENT					
RES DRAWING NUMBER					REV
05114-RES-LAY-DR-PT-004					4
THIS DRAWING IS THE PROPERTY OF RENEWABLE ENERGY SYSTEMS LIMITED AND NO REPRODUCTION MAY BE MADE IN WHOLE OR IN PART WITHOUT PERMISSION					
 BEAFORT COURT, EGG FARM LANE, KINGS LANGLEY, HERTS WD4 8LR, UK TEL +44 (0) 1923 299200 WWW.RES-GROUP.COM					