

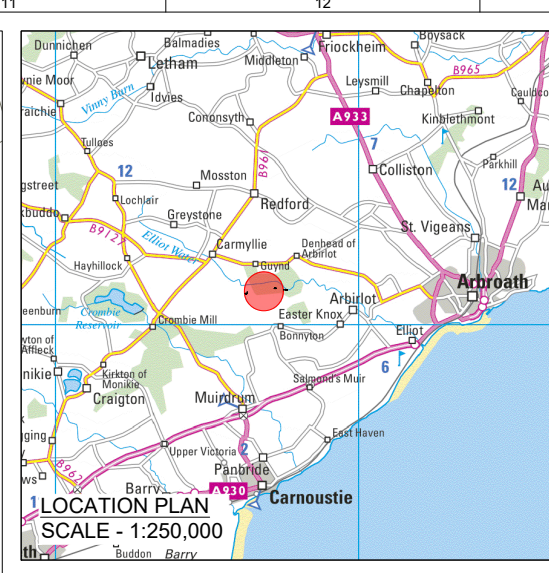


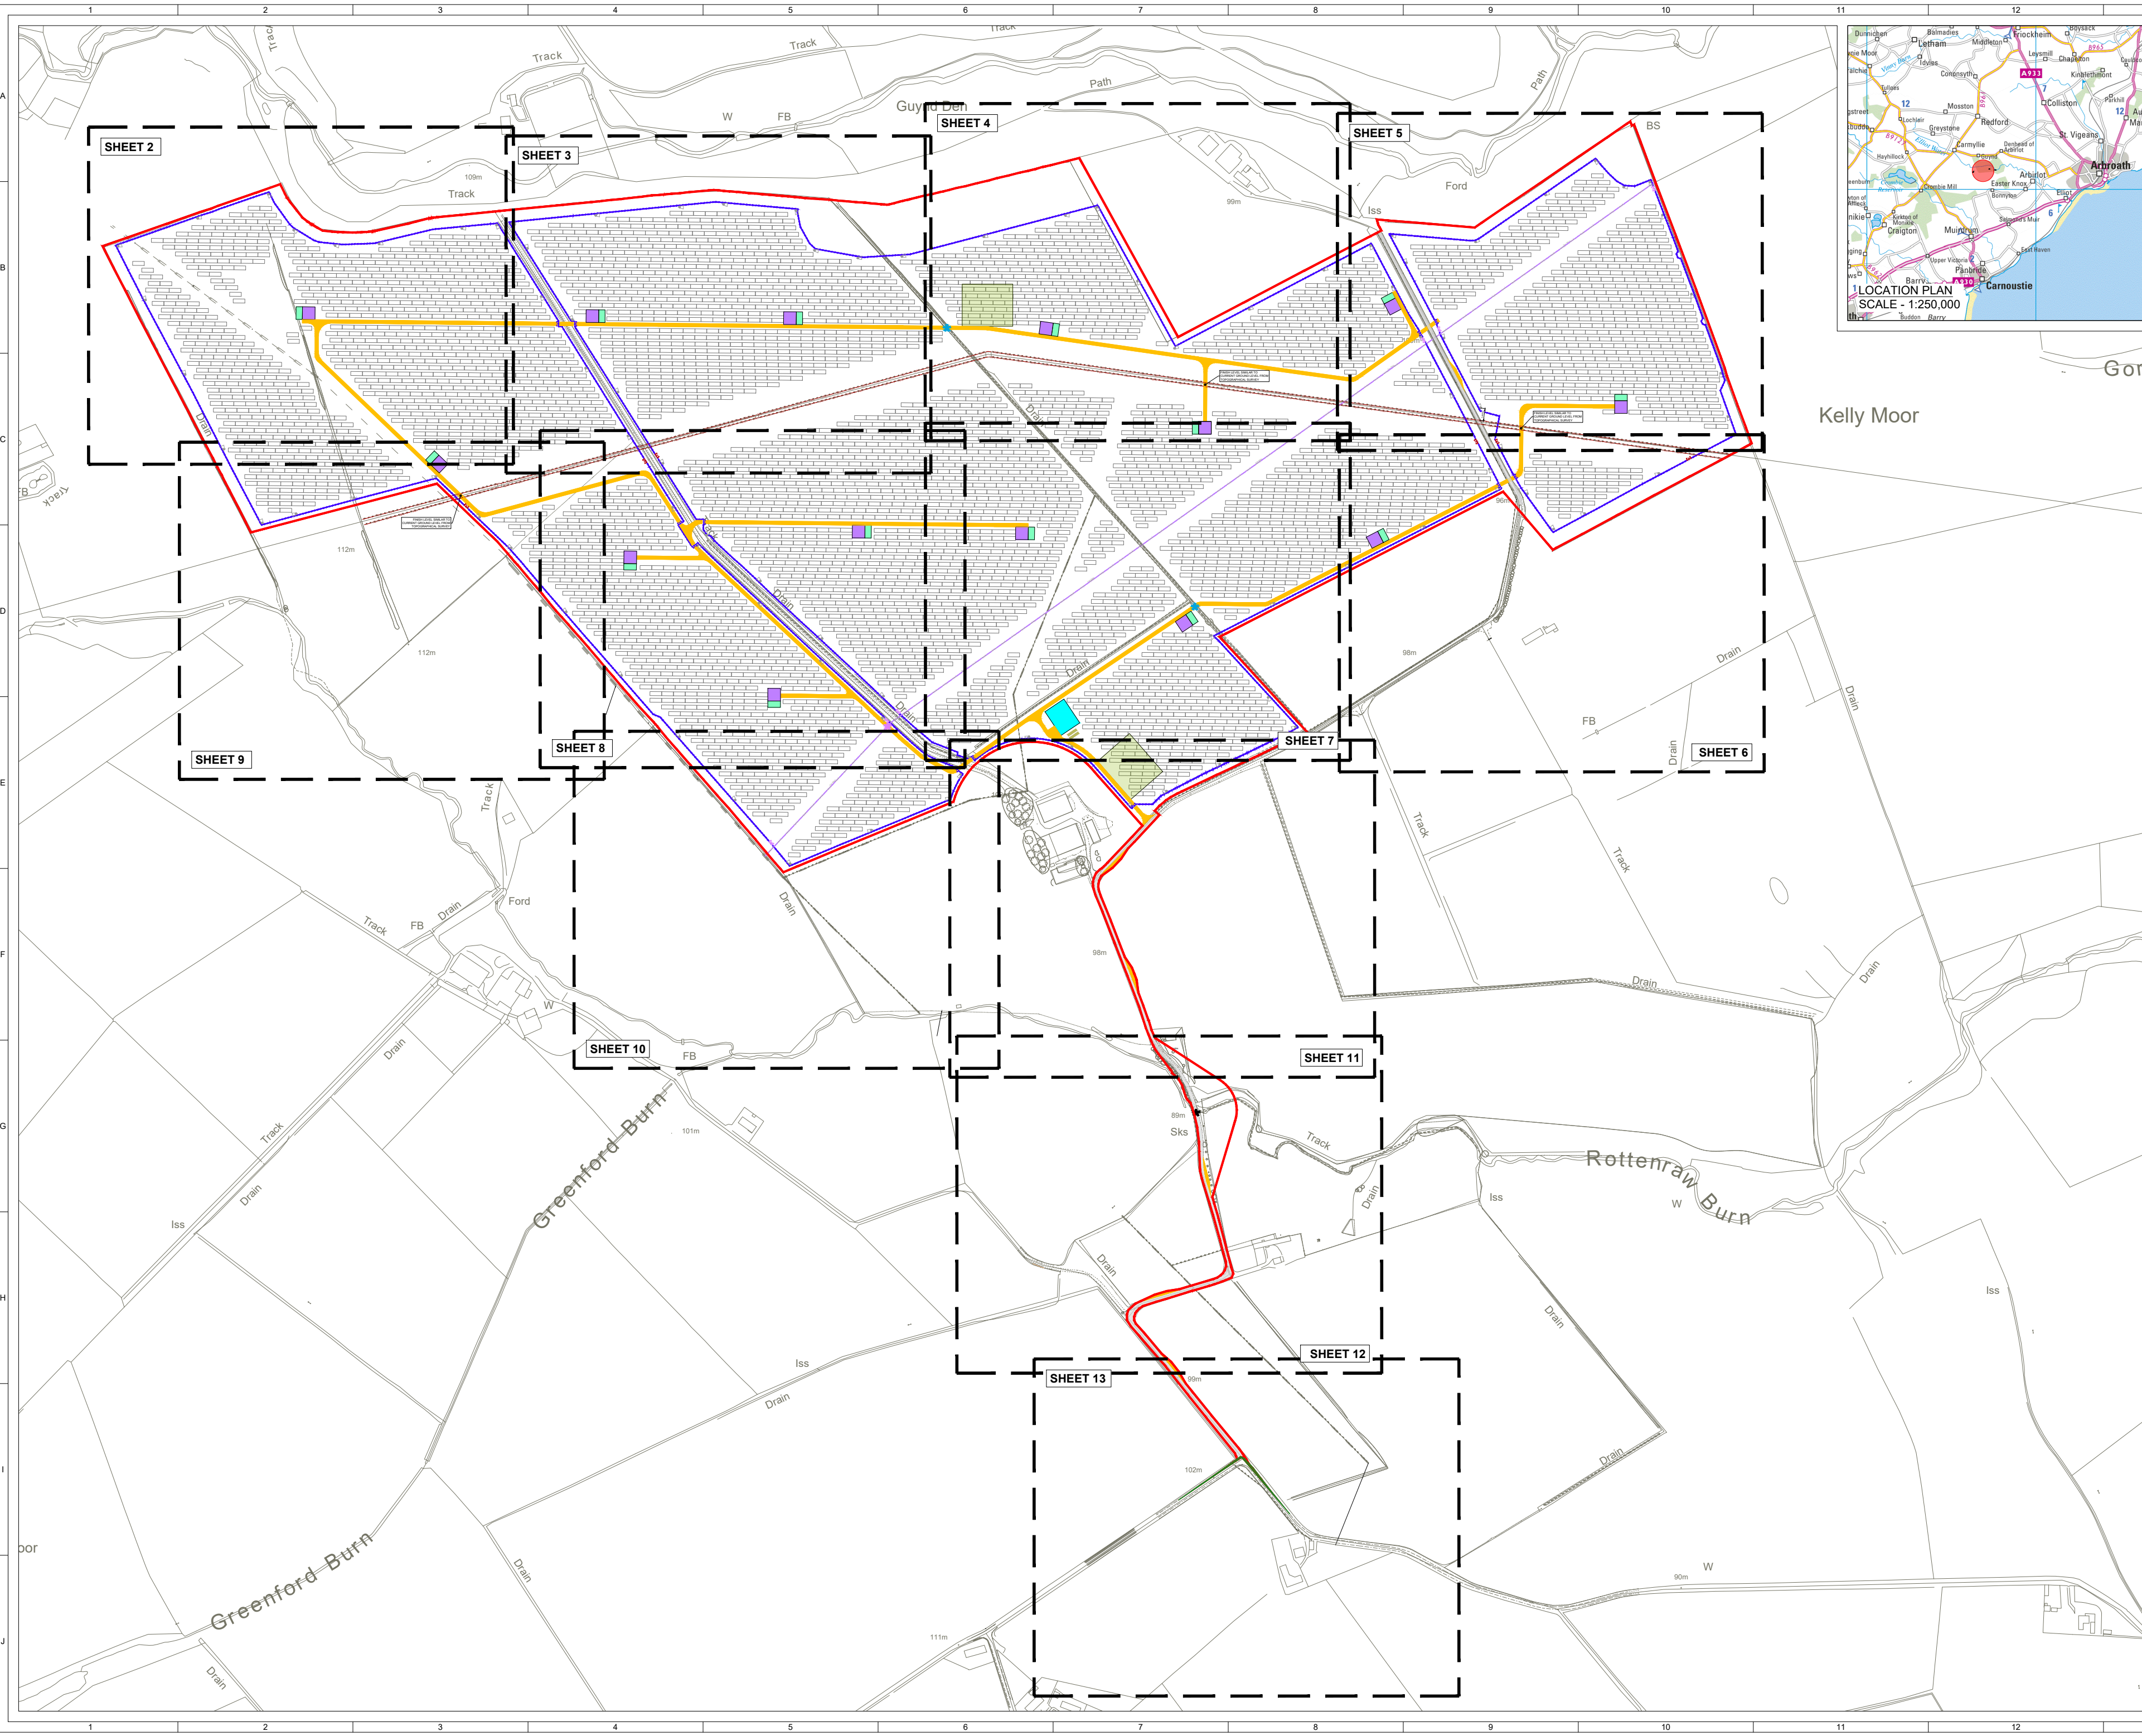


- © CROWN COPYRIGHT, ALL RIGHTS RESERVED.
2026 LICENCE NUMBER AC0000808122.
- KEY:**
- SITE BOUNDARY
(OUTSIDE OF LINE DENOTES BOUNDARY)
 - EXISTING ACCESS TRACK (REMIEDIATED OR UPGRADED WHERE REQUIRED)
 - PROPOSED ACCESS TRACK
 - INDICATIVE SOLAR PV ARRAY
 - INVERTER SUBSTATION
 - HARDSTAND
 - SUBSTATION COMPOUND
 - TEMPORARY CONSTRUCTION COMPOUND
 - SPARES CONTAINERS
 - PERIMETER FENCE LINE
 - ACCESS GATE
 - NGT PIPELINE ACCESS GATE
 - SSEN OHL ACCESS GATE
 - CCTV
 - PROPOSED DITCH CROSSING
 - EXISTING DITCH CROSSING
 - PROPOSED GAS PIPELINE CROSSING
 - VISIBILITY SPLAY

NOTES:

1. DETAILS OF THE DRAWING ARE SUBJECT TO DETAILED DESIGN.

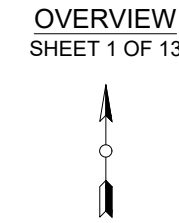

8	FG	JM	CC	2026-04-27	Minor amend (Distance CCTV-OHL)			
7	FG	JM	CC	2026-03-18	Minor amend (Gas pipeline, crossing, gates)			
6	BM	JM	CC	2025-12-19	Updated Fence and Solar PV Array			
5	FG	JM	CC	2025-06-18	Site boundary update (passing places removed)			
ISSUE/DRAWN					CHKD	APPD	DATE	REVISION NOTES
PURPOSE					COORDINATES			
PERMITTING					OSGB 1936			
SCALE					DATUM			
1:6,000 @ A2					N/A			
LAYOUT DRAWING					T-LAYOUT NO			
N/A					N/A			
PROJECT TITLE					BONNYKNOX			
DRAWING TITLE								
FIGURE 5 INFRASTRUCTURE LAYOUT ENLARGEMENT								
RES DRAWING NUMBER					REV			
05114-RES-LAY-DR-PT-004					8			
THIS DRAWING IS THE PROPERTY OF RENEWABLE ENERGY SYSTEMS LIMITED AND NO REPRODUCTION MAY BE MADE IN WHOLE OR IN PART WITHOUT PERMISSION								
					BEAFORT COURT, EGG FARM LANE, KINGS LANGLEY, HERTS WD4 8LX, UK TEL +44 (0) 1923 299200 WWW.RES-GROUP.COM			

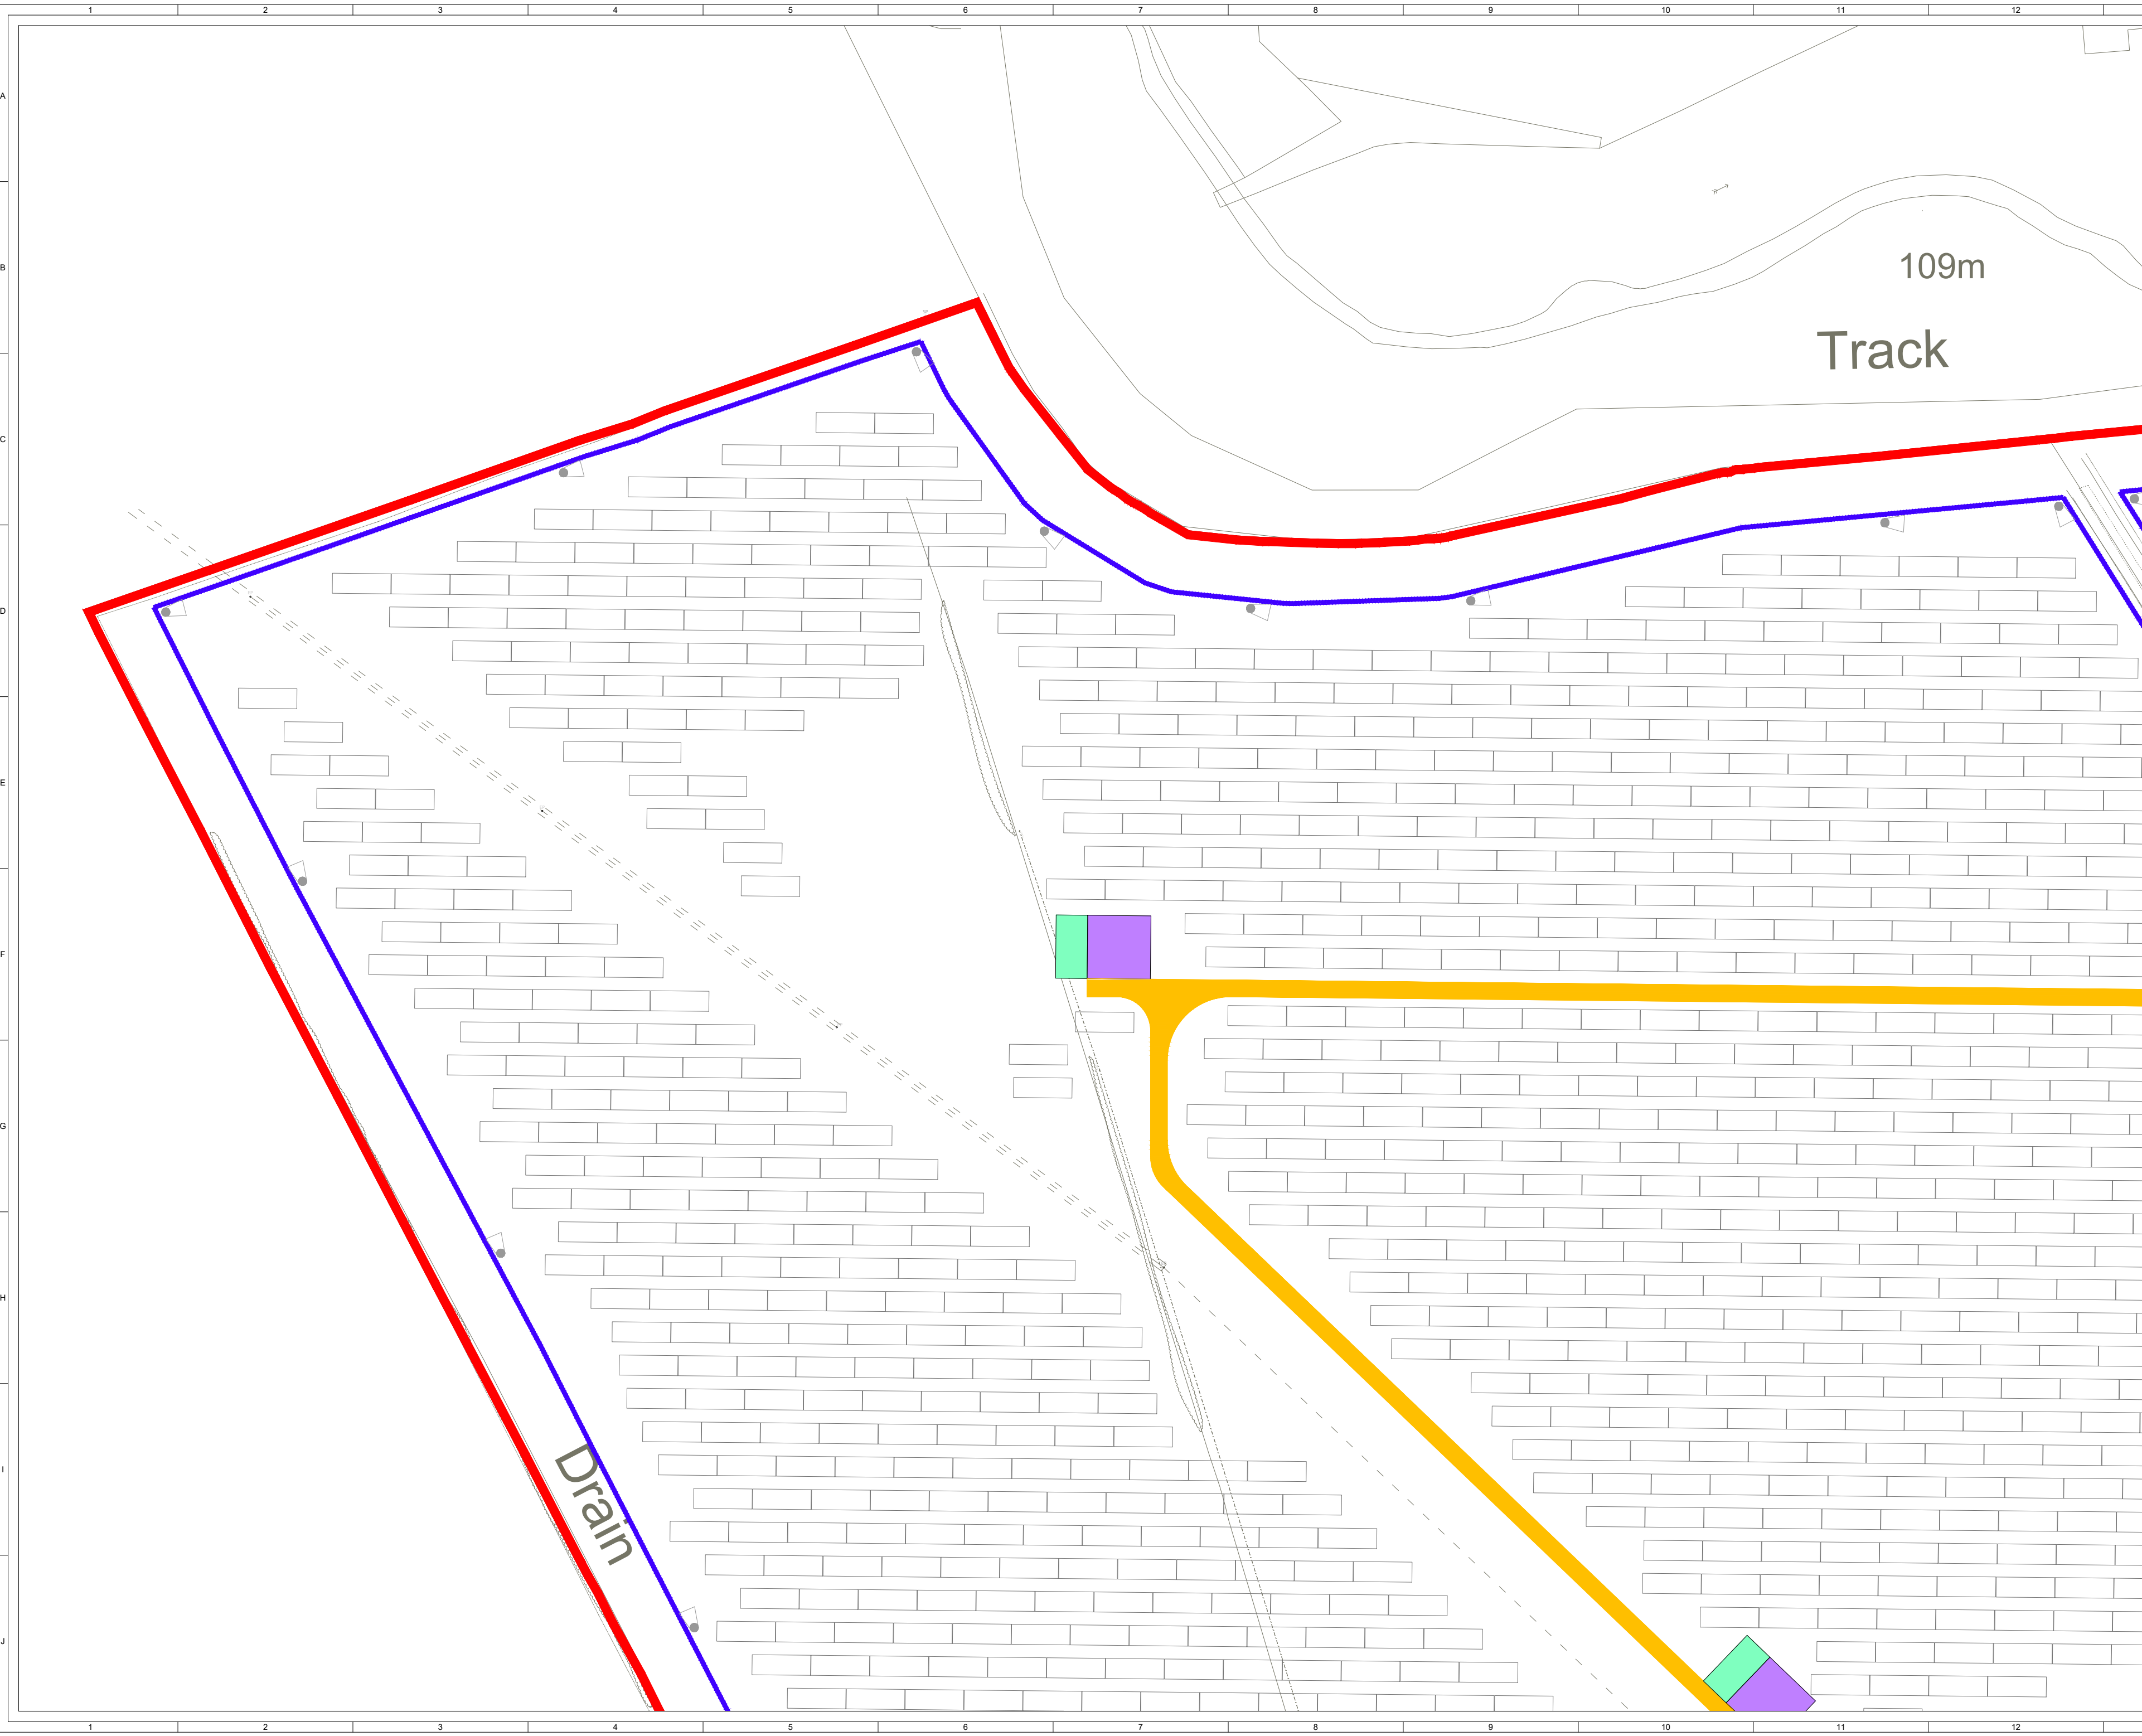

© CROWN COPYRIGHT, ALL RIGHTS RESERVED.
2026 LICENCE NUMBER AC0000808122.

KEY:


- SITE BOUNDARY
(OUTSIDE OF LINE DENOTES BOUNDARY)
- EXISTING ACCESS TRACK (REMIEDIATED OR UPGRADED WHERE REQUIRED)
- PROPOSED ACCESS TRACK
- INDICATIVE SOLAR PV ARRAY
- INVERTER SUBSTATION
- HARDSTAND
- SUBSTATION COMPOUND
- TEMPORARY CONSTRUCTION COMPOUND
- SPARES CONTAINERS
- PERIMETER FENCE LINE
- ACCESS GATE
- NGT PIPELINE ACCESS GATE
- SSEN OHL ACCESS GATE
- CCTV
- PROPOSED DITCH CROSSING
- EXISTING DITCH CROSSING
- PROPOSED GAS PIPELINE CROSSING
- VISIBILITY SPLAY

NOTES:

1. DETAILS OF THE DRAWING ARE SUBJECT TO DETAILED DESIGN.

SHEET 2 OF 13

8	FG	JM	CC	2026-04-27	Minor amend (Distance CCTV-OHL)
7	FG	JM	CC	2026-03-18	Minor amend (Gas pipeline, crossing, gates)
6	BM	JM	CC	2025-12-19	Updated Fence and Solar PV Array
5	FG	JM	CC	2025-06-18	Site boundary update (passing places removed)
ISSUE	DRAWN	CHKD	APPD	DATE	REVISION NOTES
PURPOSE				PERMITTING	COORDINATES
SCALE				1:1,000 @ A2	DATUM
LAYOUT DRAWING				N/A	T-LAYOUT NO
PROJECT TITLE				BONNYKNOX	
DRAWING TITLE					
FIGURE 5 INFRASTRUCTURE LAYOUT ENLARGEMENT					
RES DRAWING NUMBER					REV
05114-RES-LAY-DR-PT-004					8
THIS DRAWING IS THE PROPERTY OF RENEWABLE ENERGY SYSTEMS LIMITED AND NO REPRODUCTION MAY BE MADE IN WHOLE OR IN PART WITHOUT PERMISSION					
 BEAFORT COURT, EGG FARM LANE, KINGS LANGLEY, HERTS WD4 8LR, UK TEL +44 (0) 1923 299200 WWW.RES-GROUP.COM					

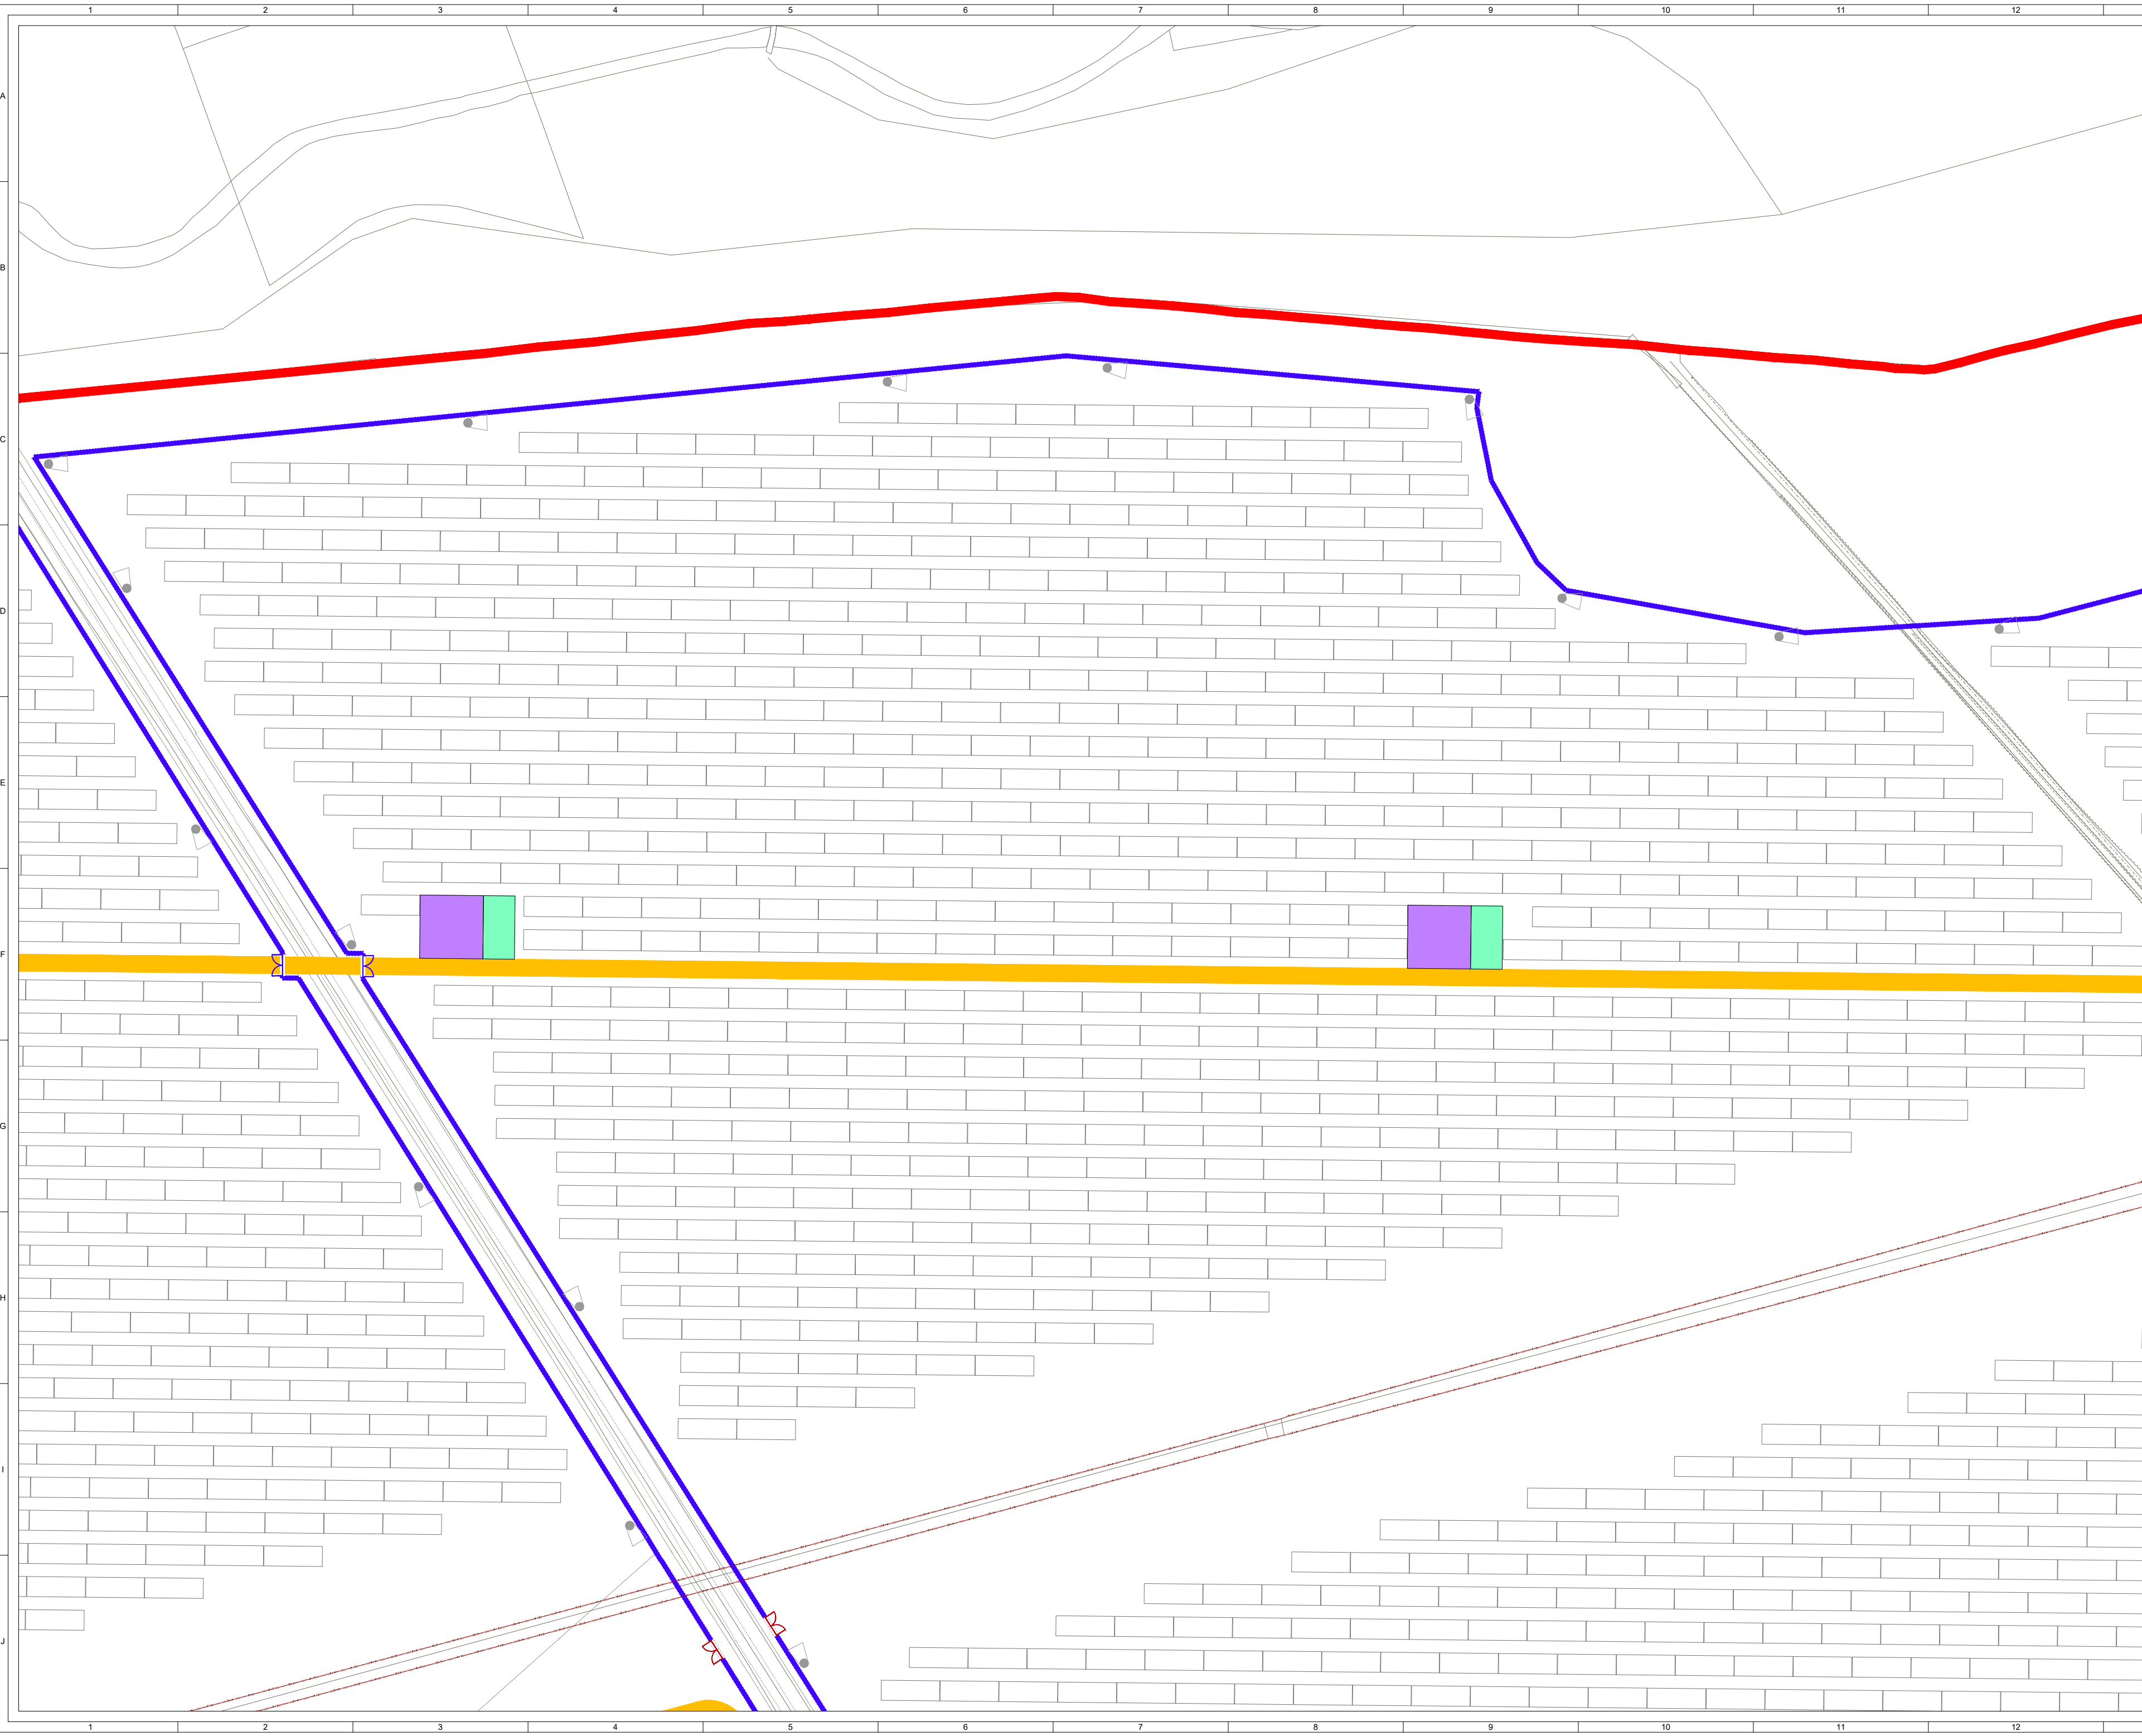

© CROWN COPYRIGHT, ALL RIGHTS RESERVED.
2026 LICENCE NUMBER AC0000808122.

- KEY:**
- SITE BOUNDARY
(OUTSIDE OF LINE DENOTES BOUNDARY)
 - EXISTING ACCESS TRACK (REMIEDIATED OR UPGRADED WHERE REQUIRED)
 - PROPOSED ACCESS TRACK
 - INDICATIVE SOLAR PV ARRAY
 - INVERTER SUBSTATION
 - HARDSTAND
 - SUBSTATION COMPOUND
 - TEMPORARY CONSTRUCTION COMPOUND
 - SPARES CONTAINERS
 - PERIMETER FENCE LINE
 - ACCESS GATE
 - NGT PIPELINE ACCESS GATE
 - SSEN OHL ACCESS GATE
 - CCTV
 - PROPOSED DITCH CROSSING
 - EXISTING DITCH CROSSING
 - PROPOSED GAS PIPELINE CROSSING
 - VISIBILITY SPLAY

NOTES:

- DETAILS OF THE DRAWING ARE SUBJECT TO DETAILED DESIGN.


SHEET 3 OF 13



8	FG	JM	CC	2026-04-27	Minor amend (Distance CCTV-OHL)
7	FG	JM	CC	2026-03-18	Minor amend (Gas pipeline, crossing, gates)
6	BM	JM	CC	2025-12-19	Updated Fence and Solar PV Array
5	FG	JM	CC	2025-06-18	Site boundary update (passing places removed)
ISSUE/DRAWN/CHKD/APPD/DATE					REVISION NOTES
PURPOSE					COORDINATES
PERMITTING					OSGB 1936
SCALE					DATUM
1:1,000 @ A2					N/A
LAYOUT DRAWING					T-LAYOUT NO
N/A					N/A
PROJECT TITLE					
BONNYKNOX					
DRAWING TITLE					
FIGURE 5 INFRASTRUCTURE LAYOUT ENLARGEMENT					
RES DRAWING NUMBER					REV
05114-RES-LAY-DR-PT-004					8
THIS DRAWING IS THE PROPERTY OF RENEWABLE ENERGY SYSTEMS LIMITED AND NO REPRODUCTION MAY BE MADE IN WHOLE OR IN PART WITHOUT PERMISSION					



BEAUFORT COURT,
EGG FARM LANE,
KINGS LANGLEY,
HERTS WD4 8LX, UK
TEL +44 (0) 1923 299200
WWW.RES-GROUP.COM

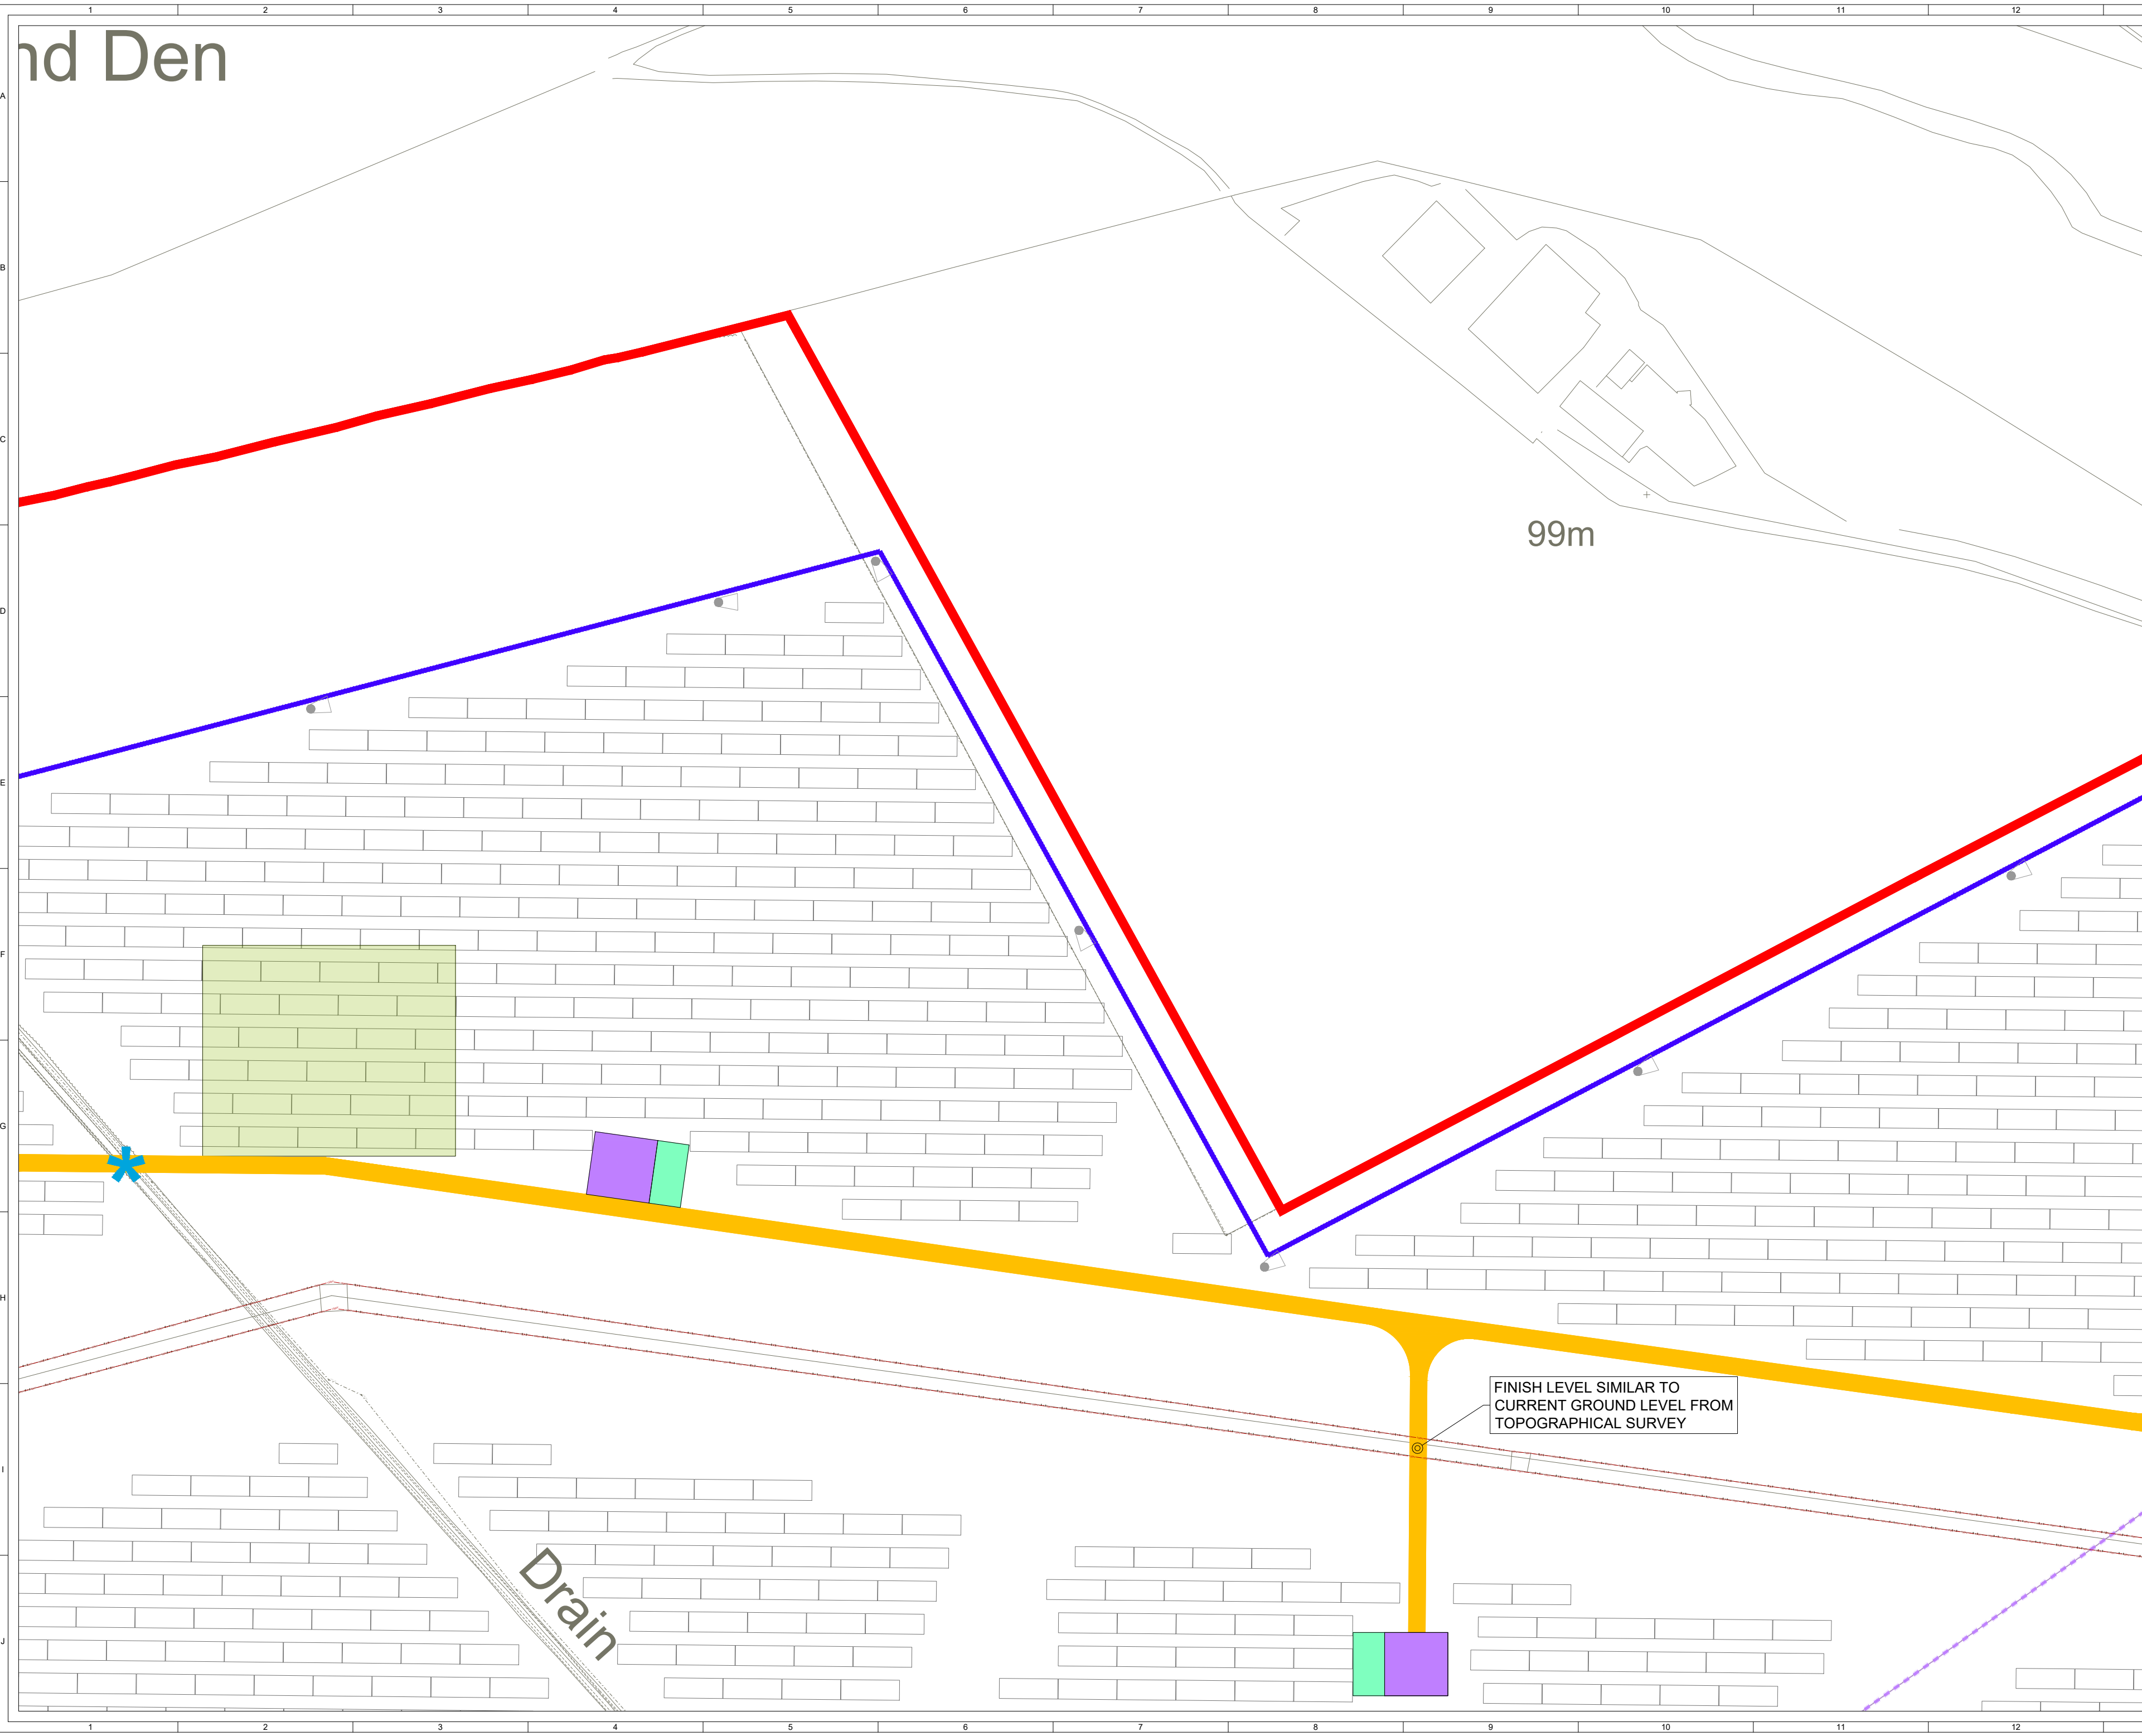

nd Den

99m

Drain

FINISH LEVEL SIMILAR TO
CURRENT GROUND LEVEL FROM
TOPOGRAPHICAL SURVEY

© CROWN COPYRIGHT, ALL RIGHTS RESERVED.
2026 LICENCE NUMBER AC0000808122.

KEY:


- SITE BOUNDARY
(OUTSIDE OF LINE DENOTES BOUNDARY)
- EXISTING ACCESS TRACK (REMIEDIATED
OR UPGRADED WHERE REQUIRED)
- PROPOSED ACCESS TRACK
- INDICATIVE SOLAR PV ARRAY
- INVERTER SUBSTATION
- HARDSTAND
- SUBSTATION COMPOUND
- TEMPORARY CONSTRUCTION
COMPOUND
- SPARES CONTAINERS
- PERIMETER FENCE LINE
- ACCESS GATE
- NGT PIPELINE ACCESS GATE
- SSEN OHL ACCESS GATE
- CCTV
- PROPOSED DITCH CROSSING
- EXISTING DITCH CROSSING
- PROPOSED GAS PIPELINE CROSSING
- VISIBILITY SPLAY

NOTES:

1. DETAILS OF THE DRAWING ARE SUBJECT
TO DETAILED DESIGN.

SHEET 4 OF 13

8	FG	JM	CC	2026-04-27	Minor amend (Distance CCTV-OHL)
7	FG	JM	CC	2026-03-18	Minor amend (Gas pipeline, crossing, gates)
6	BM	JM	CC	2025-12-19	Updated Fence and Solar PV Array
5	FG	JM	CC	2025-06-18	Site boundary update (passing places removed)
ISSUE	DRAWN	CHKD	APPD	DATE	REVISION NOTES
PURPOSE				COORDINATES	
PERMITTING				OSGB 1936	
SCALE				DATUM	
1:1,000 @ A2				N/A	
LAYOUT DRAWING				T-LAYOUT NO	
N/A				N/A	
PROJECT TITLE					
BONNYKNOX					
DRAWING TITLE					
FIGURE 5 INFRASTRUCTURE LAYOUT ENLARGEMENT					
RES DRAWING NUMBER					REV
05114-RES-LAY-DR-PT-004					8
THIS DRAWING IS THE PROPERTY OF RENEWABLE ENERGY SYSTEMS LIMITED AND NO REPRODUCTION MAY BE MADE IN WHOLE OR IN PART WITHOUT PERMISSION					
				BEAFORT COURT, EGG FARM LANE, KINGS LANGLEY, HERTS WD4 8LR, UK TEL +44 (0) 1923 299200 WWW.RES-GROUP.COM	

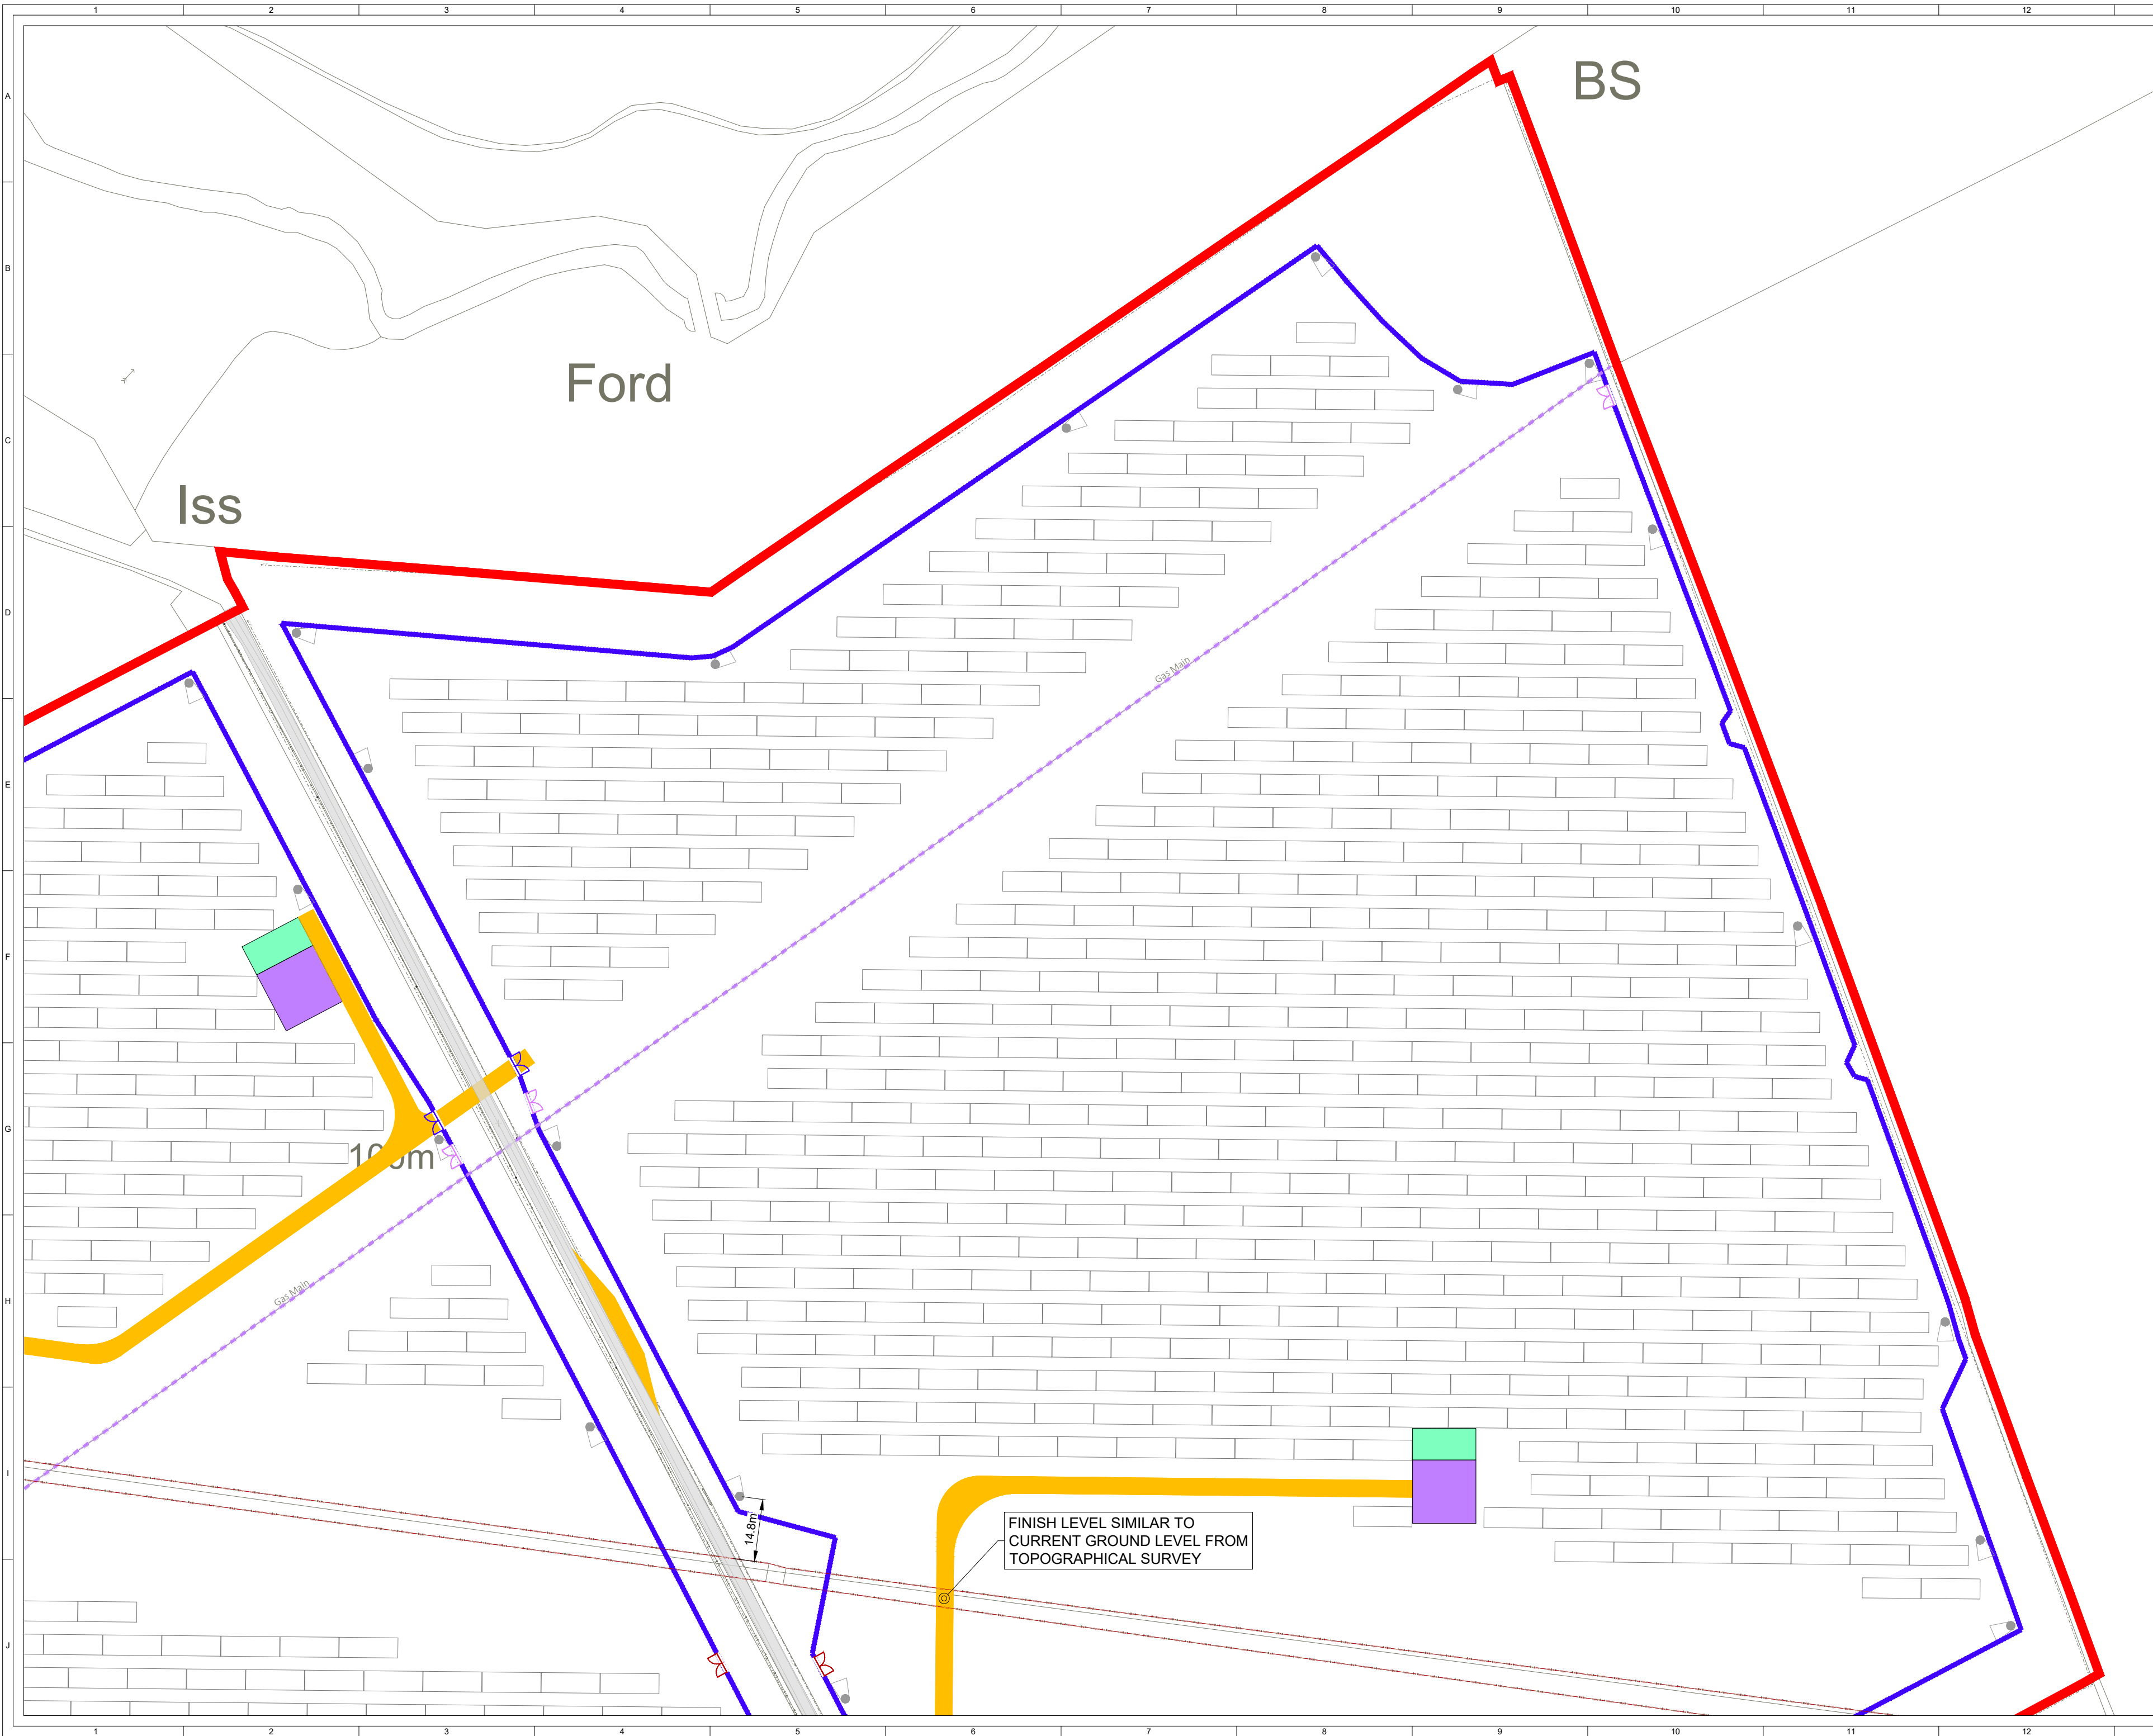

© CROWN COPYRIGHT, ALL RIGHTS RESERVED.
2026 LICENCE NUMBER AC0000808122.

KEY:

- | | |
|---|--|
|  | SITE BOUNDARY
(OUTSIDE OF LINE DENOTES BOUNDARY) |
|  | EXISTING ACCESS TRACK (REMEDiated
OR UPGRADED WHERE REQUIRED) |
|  | PROPOSED ACCESS TRACK |
|  | INDICATIVE SOLAR PV ARRAY |
|  | INVERTER SUBSTATION |
|  | HARDSTAND |
|  | SUBSTATION COMPOUND |
|  | TEMPORARY CONSTRUCTION
COMPOUND |
|  | SPARES CONTAINERS |
|  | PERIMETER FENCE LINE |
|  | ACCESS GATE |
|  | NGT PIPELINE ACCESS GATE |
|  | SSEN OHL ACCESS GATE |
|  | CCTV |
|  | PROPOSED DITCH CROSSING |
|  | EXISTING DITCH CROSSING |
|  | PROPOSED GAS PIPELINE CROSSING |
|  | VISIBILITY SPLAY |

NOTES:

1. DETAILS OF THE DRAWING ARE SUBJECT TO DETAILED DESIGN.

SHEET 5 OF 13



8	FG	JM	CC	2026-03-27	Minor amend (Distance COTV-OHL)
7	FG	JM	CC	2026-03-18	Minor amend (Gas pipeline, crossing, gates)
6	BM	JM	CC	2025-12-19	Updated Fence and Solar PV Array
5	FG	JM	CC	2025-06-18	Site boundary update (passing places removed)
ISSUE	DRAWN	CHKD	APPD	DATE	REVISION NOTES
PURPOSE				COORDINATES	
PERMITTING				OSGB 1936	
SCALE				DATUM	
1:1,000 @ A2				N/A	
LAYOUT DRAWING				T-LAYOUT NO	
N/A				N/A	
PROJECT TITLE					

DRAWING TITLE


FIGURE 5
INFRASTRUCTURE LAYOUT
ENLARGEMENT

RES DRAWING NUMBER	REV
05114-RES-LAY-DR-PT-004	8

THIS DRAWING IS THE PROPERTY OF RENEWABLE ENERGY SYSTEMS LIMITED
AND NO REPRODUCTION MAY BE MADE IN WHOLE OR IN PART WITHOUT
PERMISSION



EAFORT COURT,
GG FARM LANE,
INGS LANGLEY,
ERTS WD4 8LR. UK
EL +44 (0) 1923 299200
WWW.RES-GROUP.COM

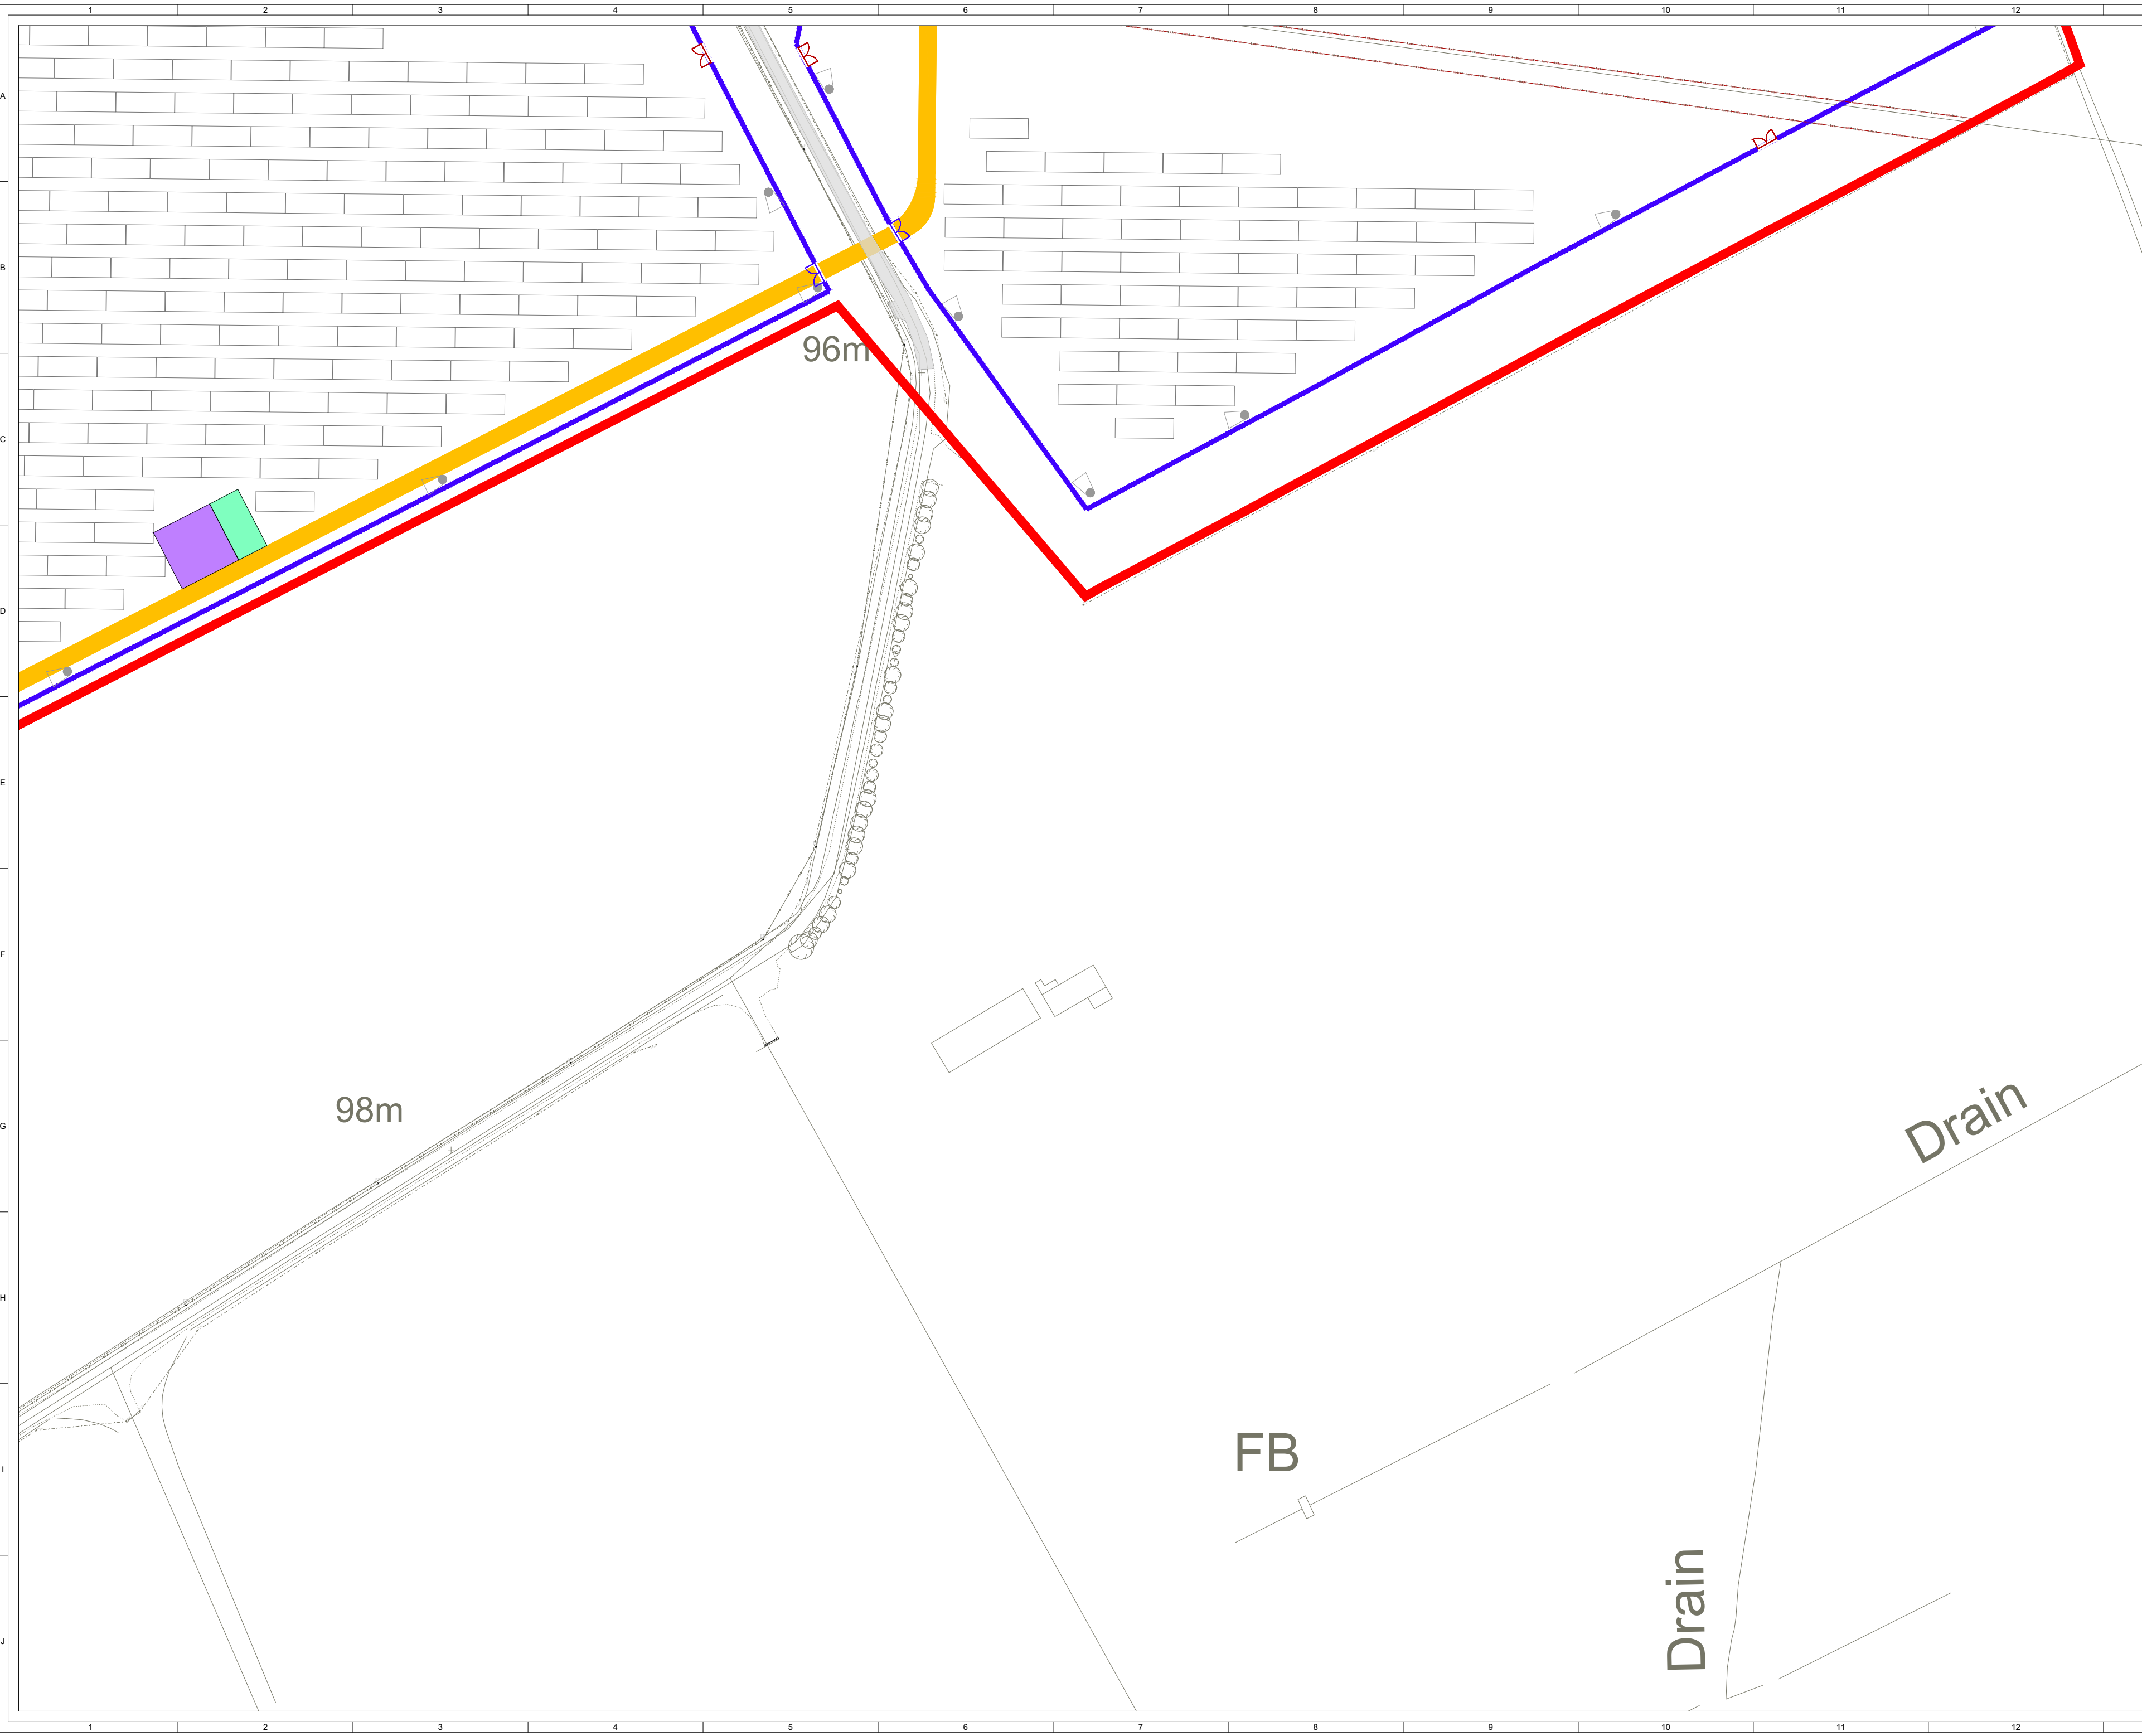

© CROWN COPYRIGHT, ALL RIGHTS RESERVED.
2026 LICENCE NUMBER AC0000808122.

KEY:


- SITE BOUNDARY
(OUTSIDE OF LINE DENOTES BOUNDARY)
- EXISTING ACCESS TRACK (REMIEDIATED OR UPGRADED WHERE REQUIRED)
- PROPOSED ACCESS TRACK
- INDICATIVE SOLAR PV ARRAY
- INVERTER SUBSTATION
- HARDSTAND
- SUBSTATION COMPOUND
- TEMPORARY CONSTRUCTION COMPOUND
- SPARES CONTAINERS
- PERIMETER FENCE LINE
- ACCESS GATE
- NGT PIPELINE ACCESS GATE
- SSEN OHL ACCESS GATE
- CCTV
- PROPOSED DITCH CROSSING
- EXISTING DITCH CROSSING
- PROPOSED GAS PIPELINE CROSSING
- VISIBILITY SPLAY

NOTES:

1. DETAILS OF THE DRAWING ARE SUBJECT TO DETAILED DESIGN.

SHEET 6 OF 13

8	FG	JM	CC	2026-04-27	Minor amend (Distance CCTV-OHL)
7	FG	JM	CC	2026-03-18	Minor amend (Gas pipeline, crossing, gates)
6	BM	JM	CC	2025-12-19	Updated Fence and Solar PV Array
5	FG	JM	CC	2025-06-18	Site boundary update (passing places removed)
ISSUE	DRAWN	CHKD	APPD	DATE	REVISION NOTES
PURPOSE				COORDINATES	
PERMITTING				OSGB 1936	
SCALE				DATUM	
1:1,000 @ A2				N/A	
LAYOUT DRAWING				T-LAYOUT NO	
N/A				N/A	
PROJECT TITLE					
BONNYKNOX					
DRAWING TITLE					
FIGURE 5 INFRASTRUCTURE LAYOUT ENLARGEMENT					
RES DRAWING NUMBER					REV
05114-RES-LAY-DR-PT-004					8
THIS DRAWING IS THE PROPERTY OF RENEWABLE ENERGY SYSTEMS LIMITED AND NO REPRODUCTION MAY BE MADE IN WHOLE OR IN PART WITHOUT PERMISSION					
 BEAFORT COURT, EGG FARM LANE, KINGS LANGLEY, HERTS WD4 8LR, UK TEL +44 (0) 1923 299200 WWW.RES-GROUP.COM					

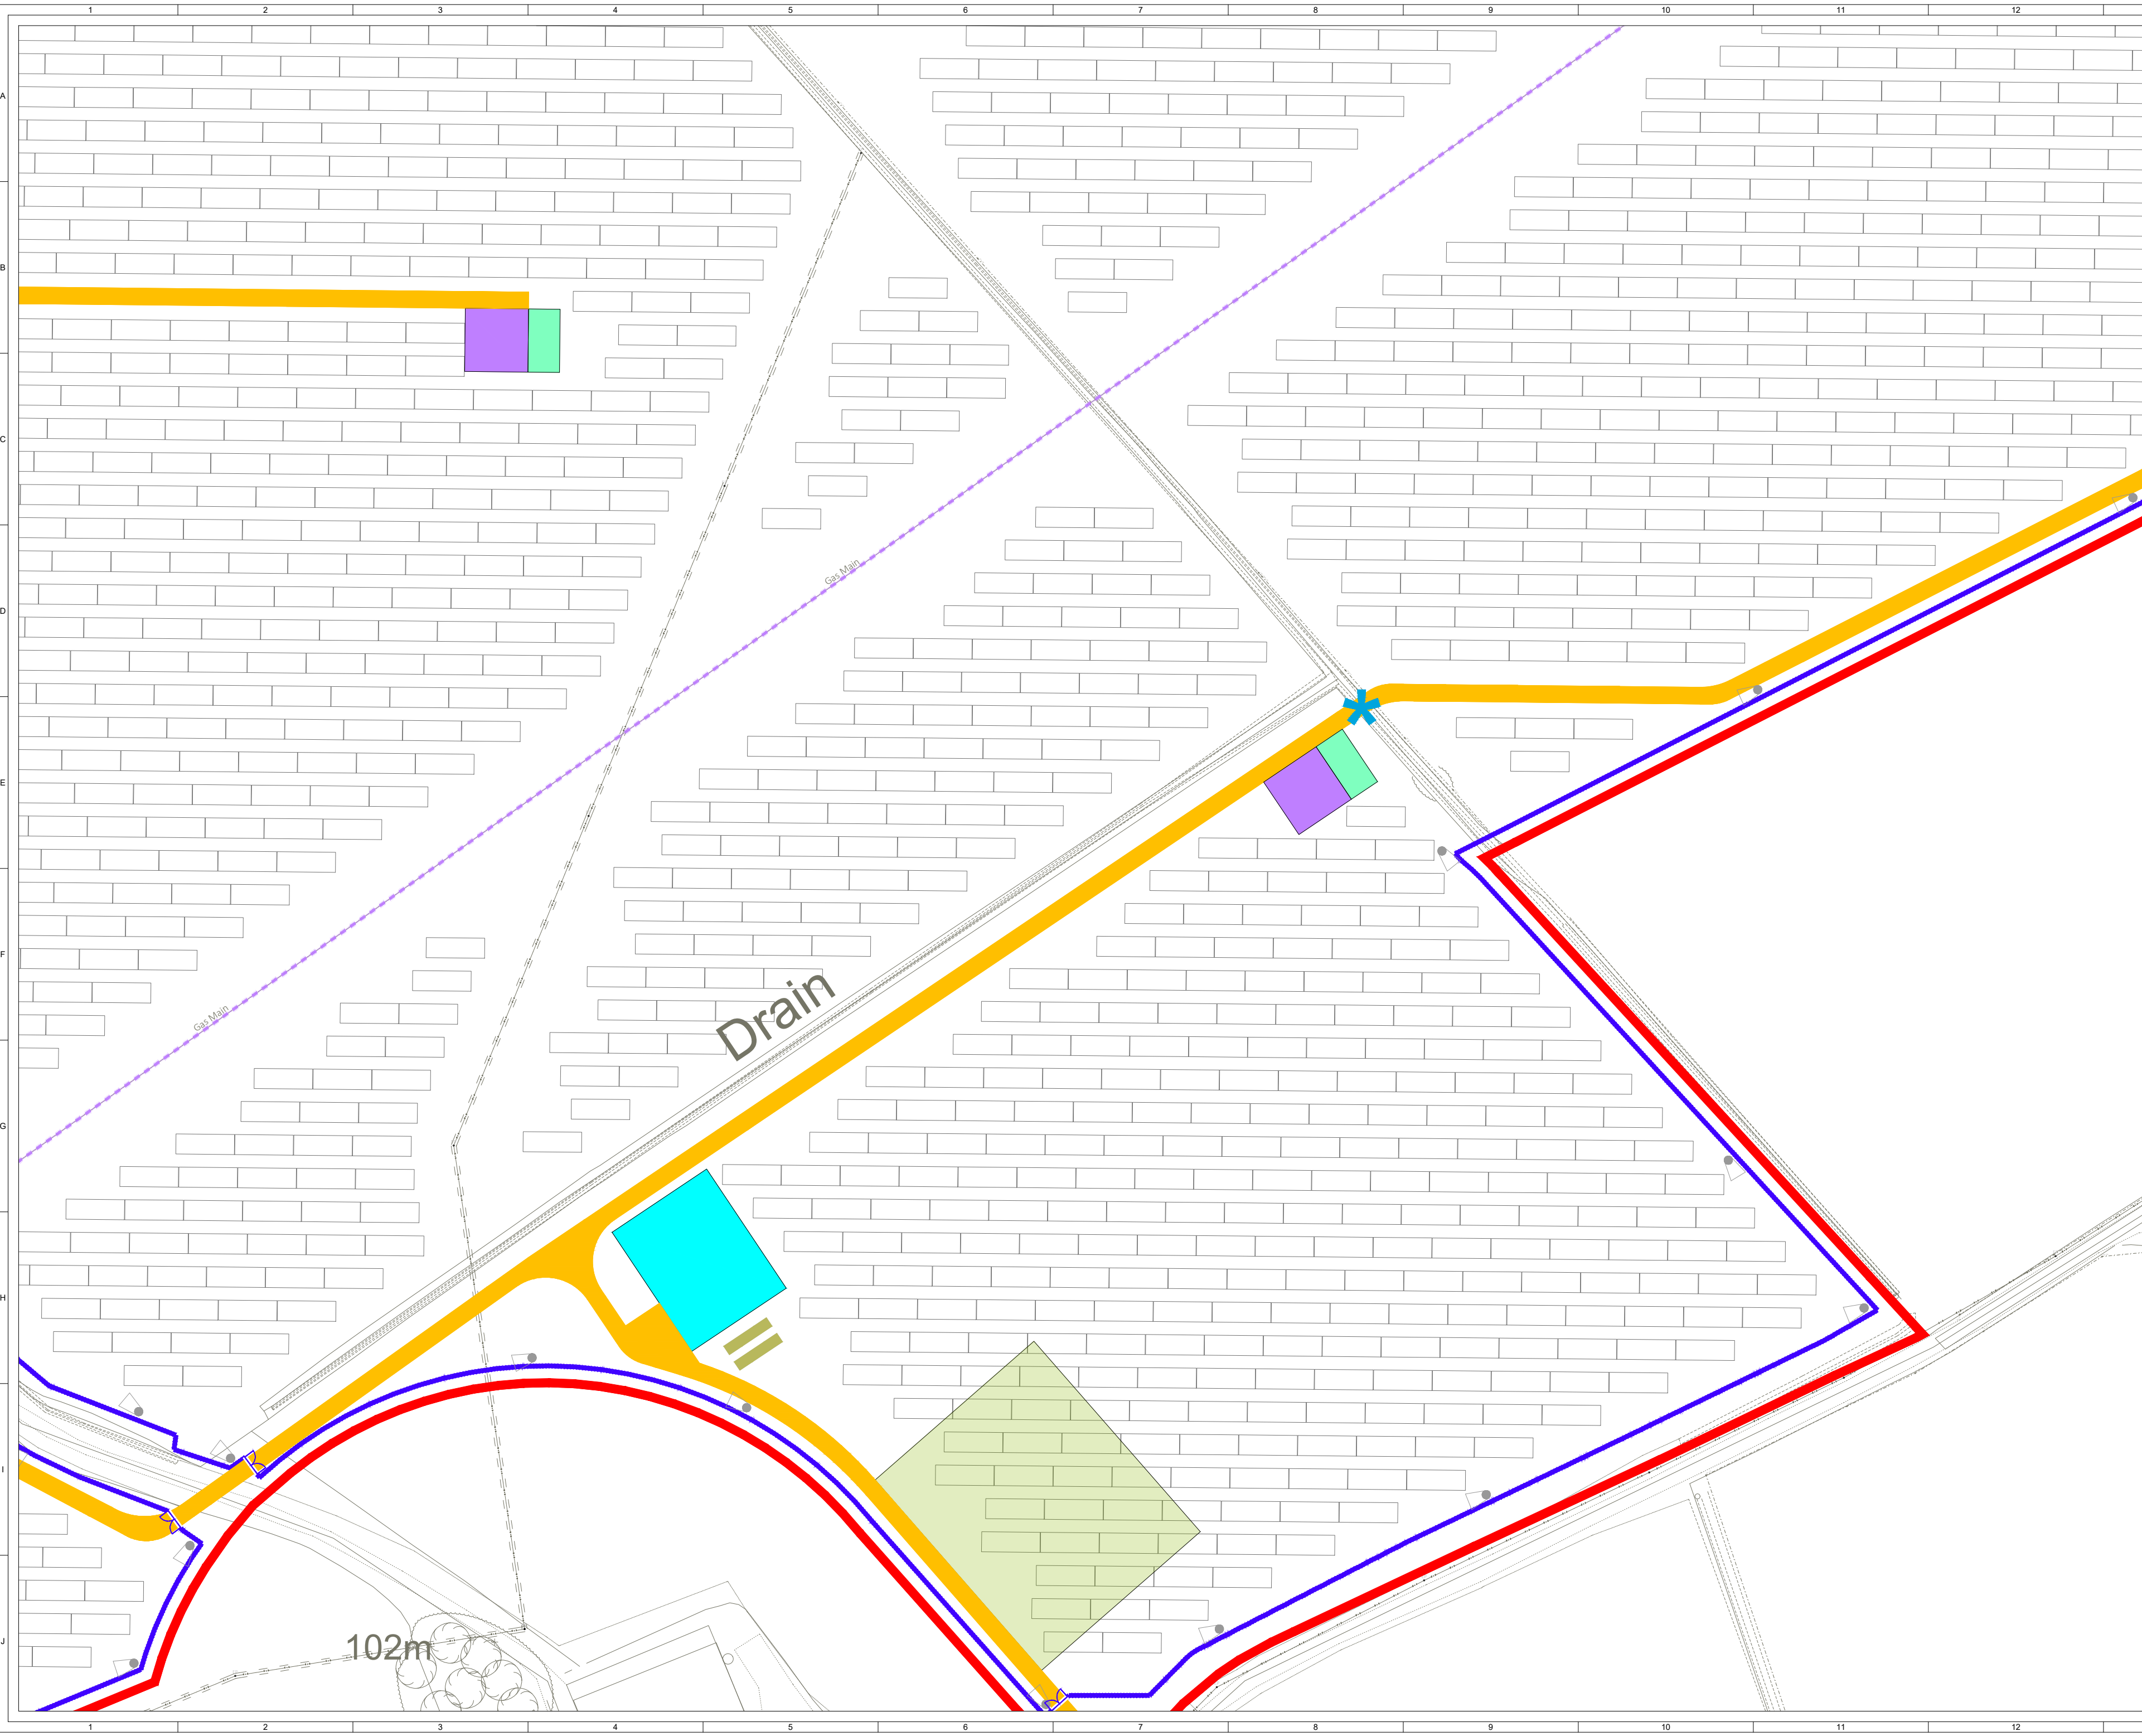

© CROWN COPYRIGHT, ALL RIGHTS RESERVED.
2026 LICENCE NUMBER AC0000808122.

- KEY:**
- SITE BOUNDARY
(OUTSIDE OF LINE DENOTES BOUNDARY)
 - EXISTING ACCESS TRACK (REMIEDIATED OR UPGRADED WHERE REQUIRED)
 - PROPOSED ACCESS TRACK
 - INDICATIVE SOLAR PV ARRAY
 - INVERTER SUBSTATION
 - HARDSTAND
 - SUBSTATION COMPOUND
 - TEMPORARY CONSTRUCTION COMPOUND
 - SPARES CONTAINERS
 - PERIMETER FENCE LINE
 - ACCESS GATE
 - NGT PIPELINE ACCESS GATE
 - SSEN OHL ACCESS GATE
 - CCTV
 - PROPOSED DITCH CROSSING
 - EXISTING DITCH CROSSING
 - PROPOSED GAS PIPELINE CROSSING
 - VISIBILITY SPLAY

NOTES:

- DETAILS OF THE DRAWING ARE SUBJECT TO DETAILED DESIGN.

SHEET 7 OF 13




8	FG	JM	CC	2026-04-27	Minor amend (Distance CCTV-OHL)
7	FG	JM	CC	2026-03-18	Minor amend (Gas pipeline, crossing, gates)
6	BM	JM	CC	2025-12-19	Updated Fence and Solar PV Array
5	FG	JM	CC	2025-06-18	Site boundary update (passing places removed)
ISSUE/DRAWN/CHKD/APPD/DATE					REVISION NOTES
PURPOSE					COORDINATES
PERMITTING					OSGB 1936
SCALE					DATUM
1:1,000 @ A2					N/A
LAYOUT DRAWING					T-LAYOUT NO
N/A					N/A
PROJECT TITLE					

BONNYKNOX

DRAWING TITLE	
FIGURE 5 INFRASTRUCTURE LAYOUT ENLARGEMENT	
RES DRAWING NUMBER	REV
05114-RES-LAY-DR-PT-004	8
THIS DRAWING IS THE PROPERTY OF RENEWABLE ENERGY SYSTEMS LIMITED AND NO REPRODUCTION MAY BE MADE IN WHOLE OR IN PART WITHOUT PERMISSION	



BEAFORT COURT,
EGG FARM LANE,
KINGS LANGLEY,
HERTS WD4 8LR, UK
TEL +44 (0) 1923 299200
WWW.RES-GROUP.COM

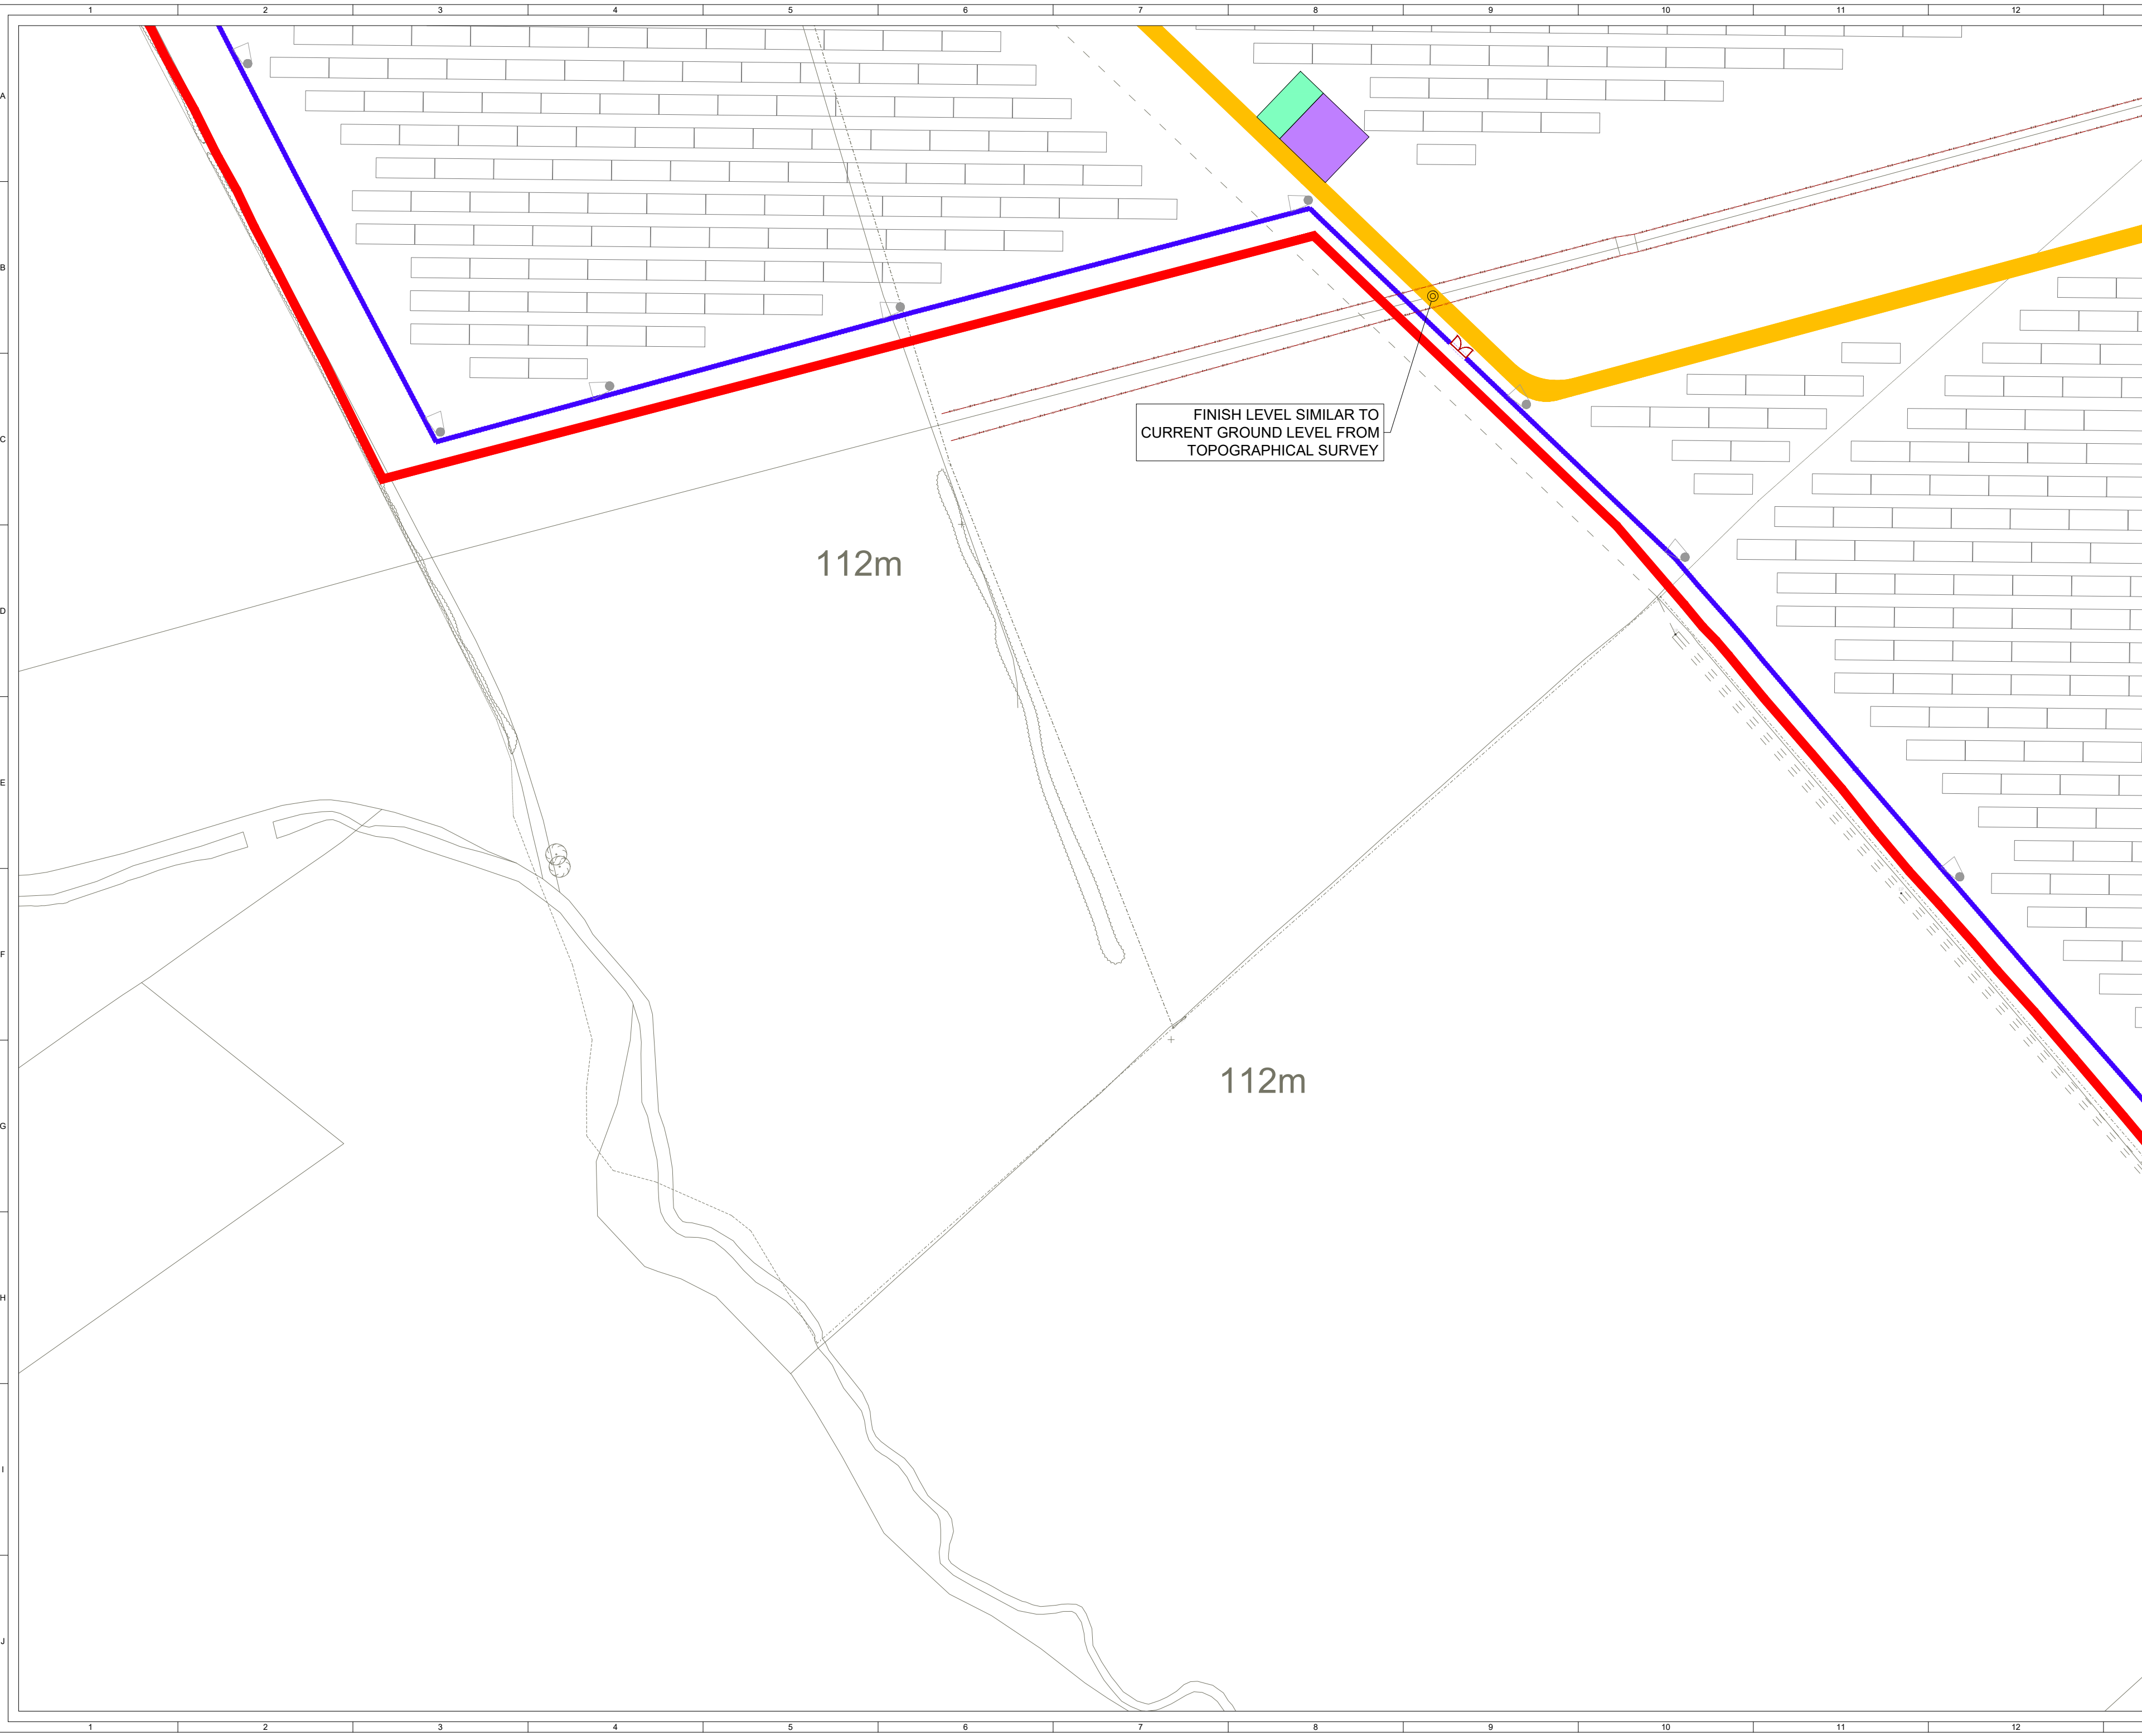

© CROWN COPYRIGHT, ALL RIGHTS RESERVED.
2026 LICENCE NUMBER AC0000808122.

KEY:


- SITE BOUNDARY
(OUTSIDE OF LINE DENOTES BOUNDARY)
- EXISTING ACCESS TRACK (REMIEDIATED OR UPGRADED WHERE REQUIRED)
- PROPOSED ACCESS TRACK
- INDICATIVE SOLAR PV ARRAY
- INVERTER SUBSTATION
- HARDSTAND
- SUBSTATION COMPOUND
- TEMPORARY CONSTRUCTION COMPOUND
- SPARES CONTAINERS
- PERIMETER FENCE LINE
- ACCESS GATE
- NGT PIPELINE ACCESS GATE
- SSN OHL ACCESS GATE
- CCTV
- PROPOSED DITCH CROSSING
- EXISTING DITCH CROSSING
- PROPOSED GAS PIPELINE CROSSING
- VISIBILITY SPLAY

NOTES:

- DETAILS OF THE DRAWING ARE SUBJECT TO DETAILED DESIGN.

SHEET 9 OF 13

8	FG	JM	CC	2026-04-27	Minor amend (Distance CCTV-OHL)
7	FG	JM	CC	2026-03-18	Minor amend (Gas pipeline, crossing, gates)
6	BM	JM	CC	2025-12-19	Updated Fence and Solar PV Array
5	FG	JM	CC	2025-06-18	Site boundary update (passing places removed)
ISSUE	DRAWN	CHKD	APPD	DATE	REVISION NOTES
PURPOSE				COORDINATES	
PERMITTING				OSGB 1936	
SCALE				DATUM	
1:1,000 @ A2				N/A	
LAYOUT DRAWING				T-LAYOUT NO	
N/A				N/A	
PROJECT TITLE					
BONNYKNOX					
DRAWING TITLE					
FIGURE 5 INFRASTRUCTURE LAYOUT ENLARGEMENT					
RES DRAWING NUMBER					REV
05114-RES-LAY-DR-PT-004					8
THIS DRAWING IS THE PROPERTY OF RENEWABLE ENERGY SYSTEMS LIMITED AND NO REPRODUCTION MAY BE MADE IN WHOLE OR IN PART WITHOUT PERMISSION					
					
BEAFORT COURT, EGG FARM LANE, KINGS LANGLEY, HERTS WD4 8LR, UK TEL: +44 (0) 1923 299200 WWW.RES-GROUP.COM					

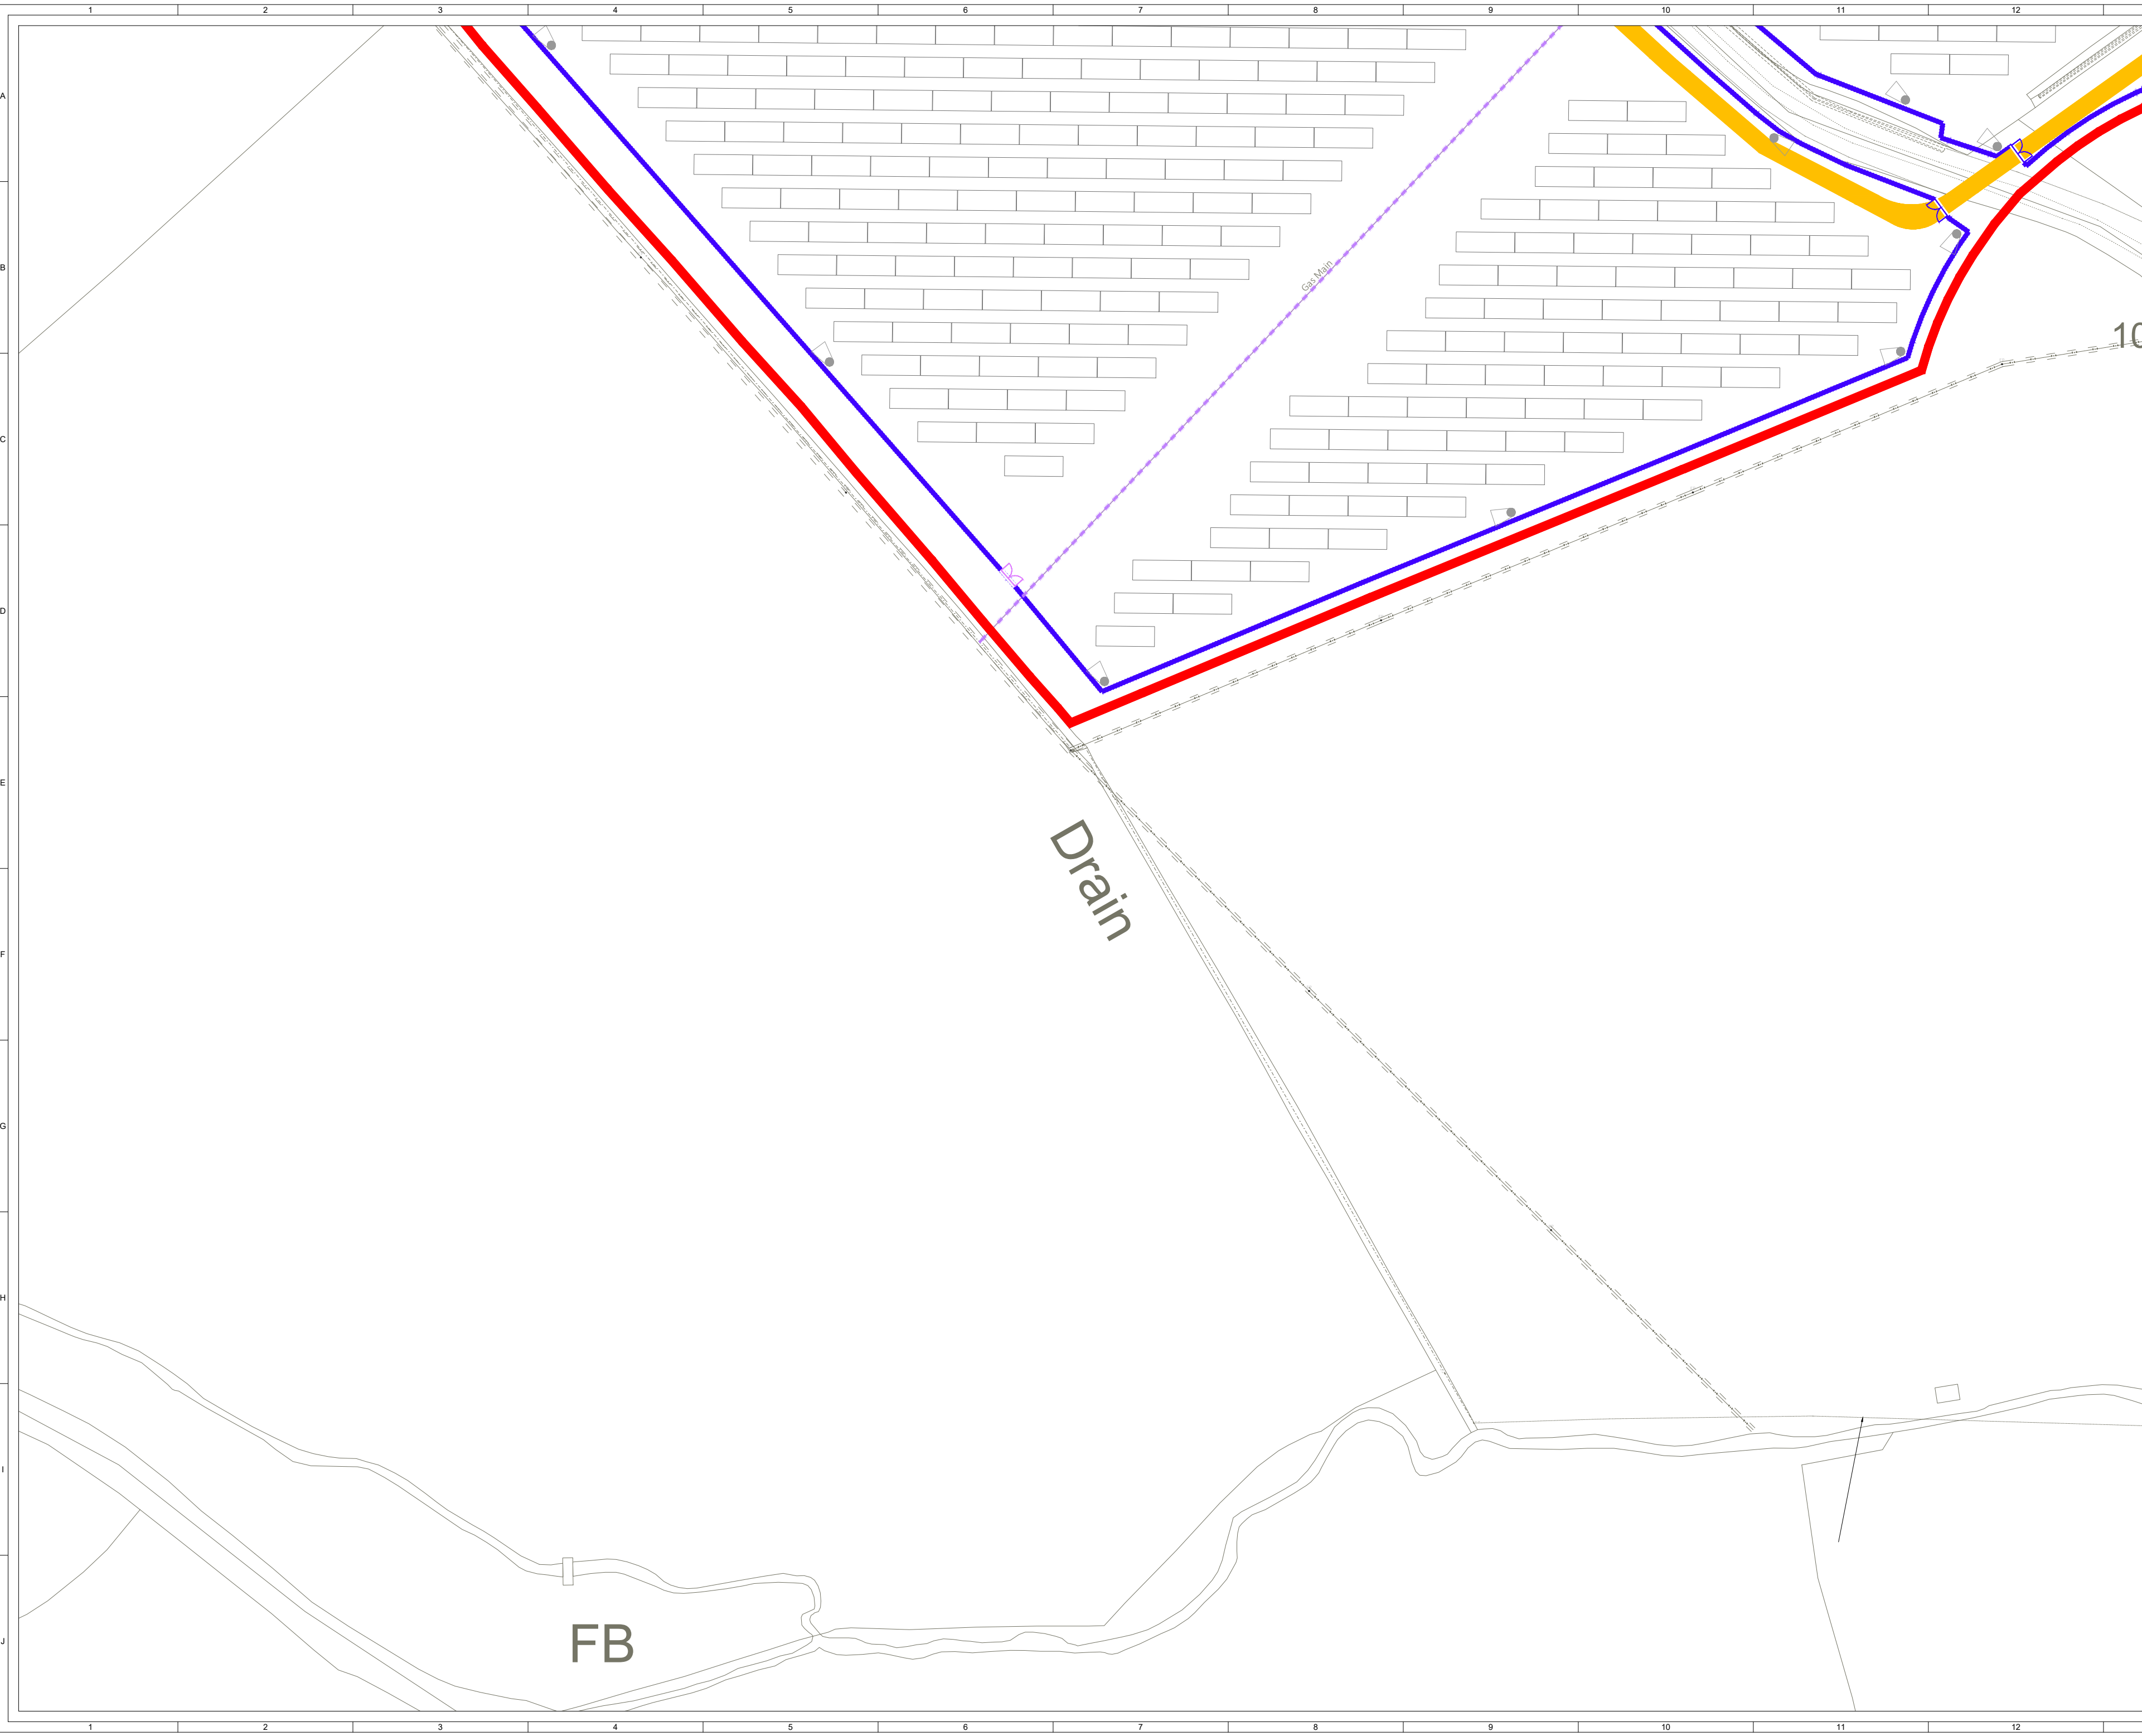

© CROWN COPYRIGHT, ALL RIGHTS RESERVED.
2026 LICENCE NUMBER AC0000808122.

KEY:

- SITE BOUNDARY
(OUTSIDE OF LINE DENOTES BOUNDARY)
- EXISTING ACCESS TRACK (REMIEDIATED OR UPGRADED WHERE REQUIRED)
- PROPOSED ACCESS TRACK
- INDICATIVE SOLAR PV ARRAY
- INVERTER SUBSTATION
- HARDSTAND
- SUBSTATION COMPOUND
- TEMPORARY CONSTRUCTION COMPOUND
- SPARES CONTAINERS
- PERIMETER FENCE LINE
- ACCESS GATE
- NGT PIPELINE ACCESS GATE
- SSN OHL ACCESS GATE
- CCTV
- PROPOSED DITCH CROSSING
- EXISTING DITCH CROSSING
- PROPOSED GAS PIPELINE CROSSING
- VISIBILITY SPLAY

NOTES:

- DETAILS OF THE DRAWING ARE SUBJECT TO DETAILED DESIGN.

SHEET 10 OF 13

8	FG	JM	CC	2026-04-27	Minor amend (Distance CCTV-OHL)
7	FG	JM	CC	2026-03-18	Minor amend (Gas pipeline, crossing, gates)
6	BM	JM	CC	2025-12-19	Updated Fence and Solar PV Array
5	FG	JM	CC	2025-06-18	Site boundary update (passing places removed)
ISSUE	DRAWN	CHKD	APPD	DATE	REVISION NOTES
PURPOSE					COORDINATES
PERMITTING					OSGB 1936
SCALE					DATUM
1:1,000 @ A2					N/A
LAYOUT DRAWING					T-LAYOUT NO
N/A					N/A
PROJECT TITLE					
BONNYKNOX					
DRAWING TITLE					
FIGURE 5 INFRASTRUCTURE LAYOUT ENLARGEMENT					
RES DRAWING NUMBER					REV
05114-RES-LAY-DR-PT-004					8
THIS DRAWING IS THE PROPERTY OF RENEWABLE ENERGY SYSTEMS LIMITED AND NO REPRODUCTION MAY BE MADE IN WHOLE OR IN PART WITHOUT PERMISSION					
					
BEAFORT COURT, EGG FARM LANE, KINGS LANGLEY, HERTS WD4 8LR, UK TEL +44 (0) 1923 299200 WWW.RES-GROUP.COM					



© CROWN COPYRIGHT, ALL RIGHTS RESERVED.
2026 LICENCE NUMBER AC0000808122.

KEY:

- SITE BOUNDARY
(OUTSIDE OF LINE DENOTES BOUNDARY)
- EXISTING ACCESS TRACK (REMIEDIATED OR UPGRADED WHERE REQUIRED)
- PROPOSED ACCESS TRACK
- INDICATIVE SOLAR PV ARRAY
- INVERTER SUBSTATION
- HARDSTAND
- SUBSTATION COMPOUND
- TEMPORARY CONSTRUCTION COMPOUND
- SPARES CONTAINERS
- PERIMETER FENCE LINE
- ACCESS GATE
- NGT PIPELINE ACCESS GATE
- SSEN OHL ACCESS GATE
- CCTV
- PROPOSED DITCH CROSSING
- EXISTING DITCH CROSSING
- PROPOSED GAS PIPELINE CROSSING
- VISIBILITY SPLAY

NOTES:

1. DETAILS OF THE DRAWING ARE SUBJECT TO DETAILED DESIGN.

SHEET 11 OF 13

8	FG	JM	CC	2026-04-27	Minor amend (Distance CCTV-OHL)
7	FG	JM	CC	2026-03-18	Minor amend (Gas pipeline, crossing, gates)
6	BM	JM	CC	2025-12-19	Updated Fence and Solar PV Array
5	FG	JM	CC	2025-06-18	Site boundary update (passing places removed)
ISSUE	DRAWN	CHKD	APPD	DATE	REVISION NOTES
PURPOSE				COORDINATES	
PERMITTING				OSGB 1936	
SCALE				DATUM	
1:1,000 @ A2				N/A	
LAYOUT DRAWING				T-LAYOUT NO	
N/A				N/A	
PROJECT TITLE					
BONNYKNOX					
DRAWING TITLE					
FIGURE 5 INFRASTRUCTURE LAYOUT ENLARGEMENT					
RES DRAWING NUMBER					REV
05114-RES-LAY-DR-PT-004					8
THIS DRAWING IS THE PROPERTY OF RENEWABLE ENERGY SYSTEMS LIMITED AND NO REPRODUCTION MAY BE MADE IN WHOLE OR IN PART WITHOUT PERMISSION					
 BEAFORT COURT, EGG FARM LANE, KINGS LANGLEY, HERTS WD4 8LR, UK TEL +44 (0) 1923 299200 WWW.RES-GROUP.COM					



© CROWN COPYRIGHT, ALL RIGHTS RESERVED.
2026 LICENCE NUMBER AC0000808122.

KEY:

SITE BOUNDARY
(OUTSIDE OF LINE DENOTES BOUNDARY)

EXISTING ACCESS TRACK (REMIEDIATED
OR UPGRADED WHERE REQUIRED)

PROPOSED ACCESS TRACK

INDICATIVE SOLAR PV ARRAY

INVERTER SUBSTATION

HARDSTAND

SUBSTATION COMPOUND

TEMPORARY CONSTRUCTION
COMPOUND

SPARES CONTAINERS

PERIMETER FENCE LINE

ACCESS GATE

NGT PIPELINE ACCESS GATE

SSEN OHL ACCESS GATE

CCTV

PROPOSED DITCH CROSSING

*

EXISTING DITCH CROSSING

*

PROPOSED GAS PIPELINE CROSSING

VISIBILITY SPLAY

NOTES:

1.

DETAILS OF THE DRAWING ARE SUBJECT
TO DETAILED DESIGN.


SHEET 12 OF 13

8	FG	JM	CC	2026-04-27	Minor amend (Distance CCTV-OHL)
7	FG	JM	CC	2026-03-18	Minor amend (Gas pipeline, crossing, gates)
6	BM	JM	CC	2025-12-19	Updated Fence and Solar PV Array
5	FG	JM	CC	2025-06-18	Site boundary update (passing places removed)

ISSUE	DRAWN	CHKD	APPD	DATE	REVISION NOTES
PURPOSE					COORDINATES
PERMITTING					OSGB 1936
SCALE					DATUM
1:1,000 @ A2					N/A
LAYOUT DRAWING					T-LAYOUT NO
N/A					N/A
PROJECT TITLE					
BONNYKNOX					
DRAWING TITLE					
FIGURE 5 INFRASTRUCTURE LAYOUT ENLARGEMENT					
RES DRAWING NUMBER					REV
05114-RES-LAY-DR-PT-004					8
THIS DRAWING IS THE PROPERTY OF RENEWABLE ENERGY SYSTEMS LIMITED AND NO REPRODUCTION MAY BE MADE IN WHOLE OR IN PART WITHOUT PERMISSION					

res

BEAFORT COURT,
EGG FARM LANE,
KINGS LANGLEY,
HERTS WD4 8LR, UK
TEL +44 (0) 1923 299200
WWW.RES-GROUP.COM

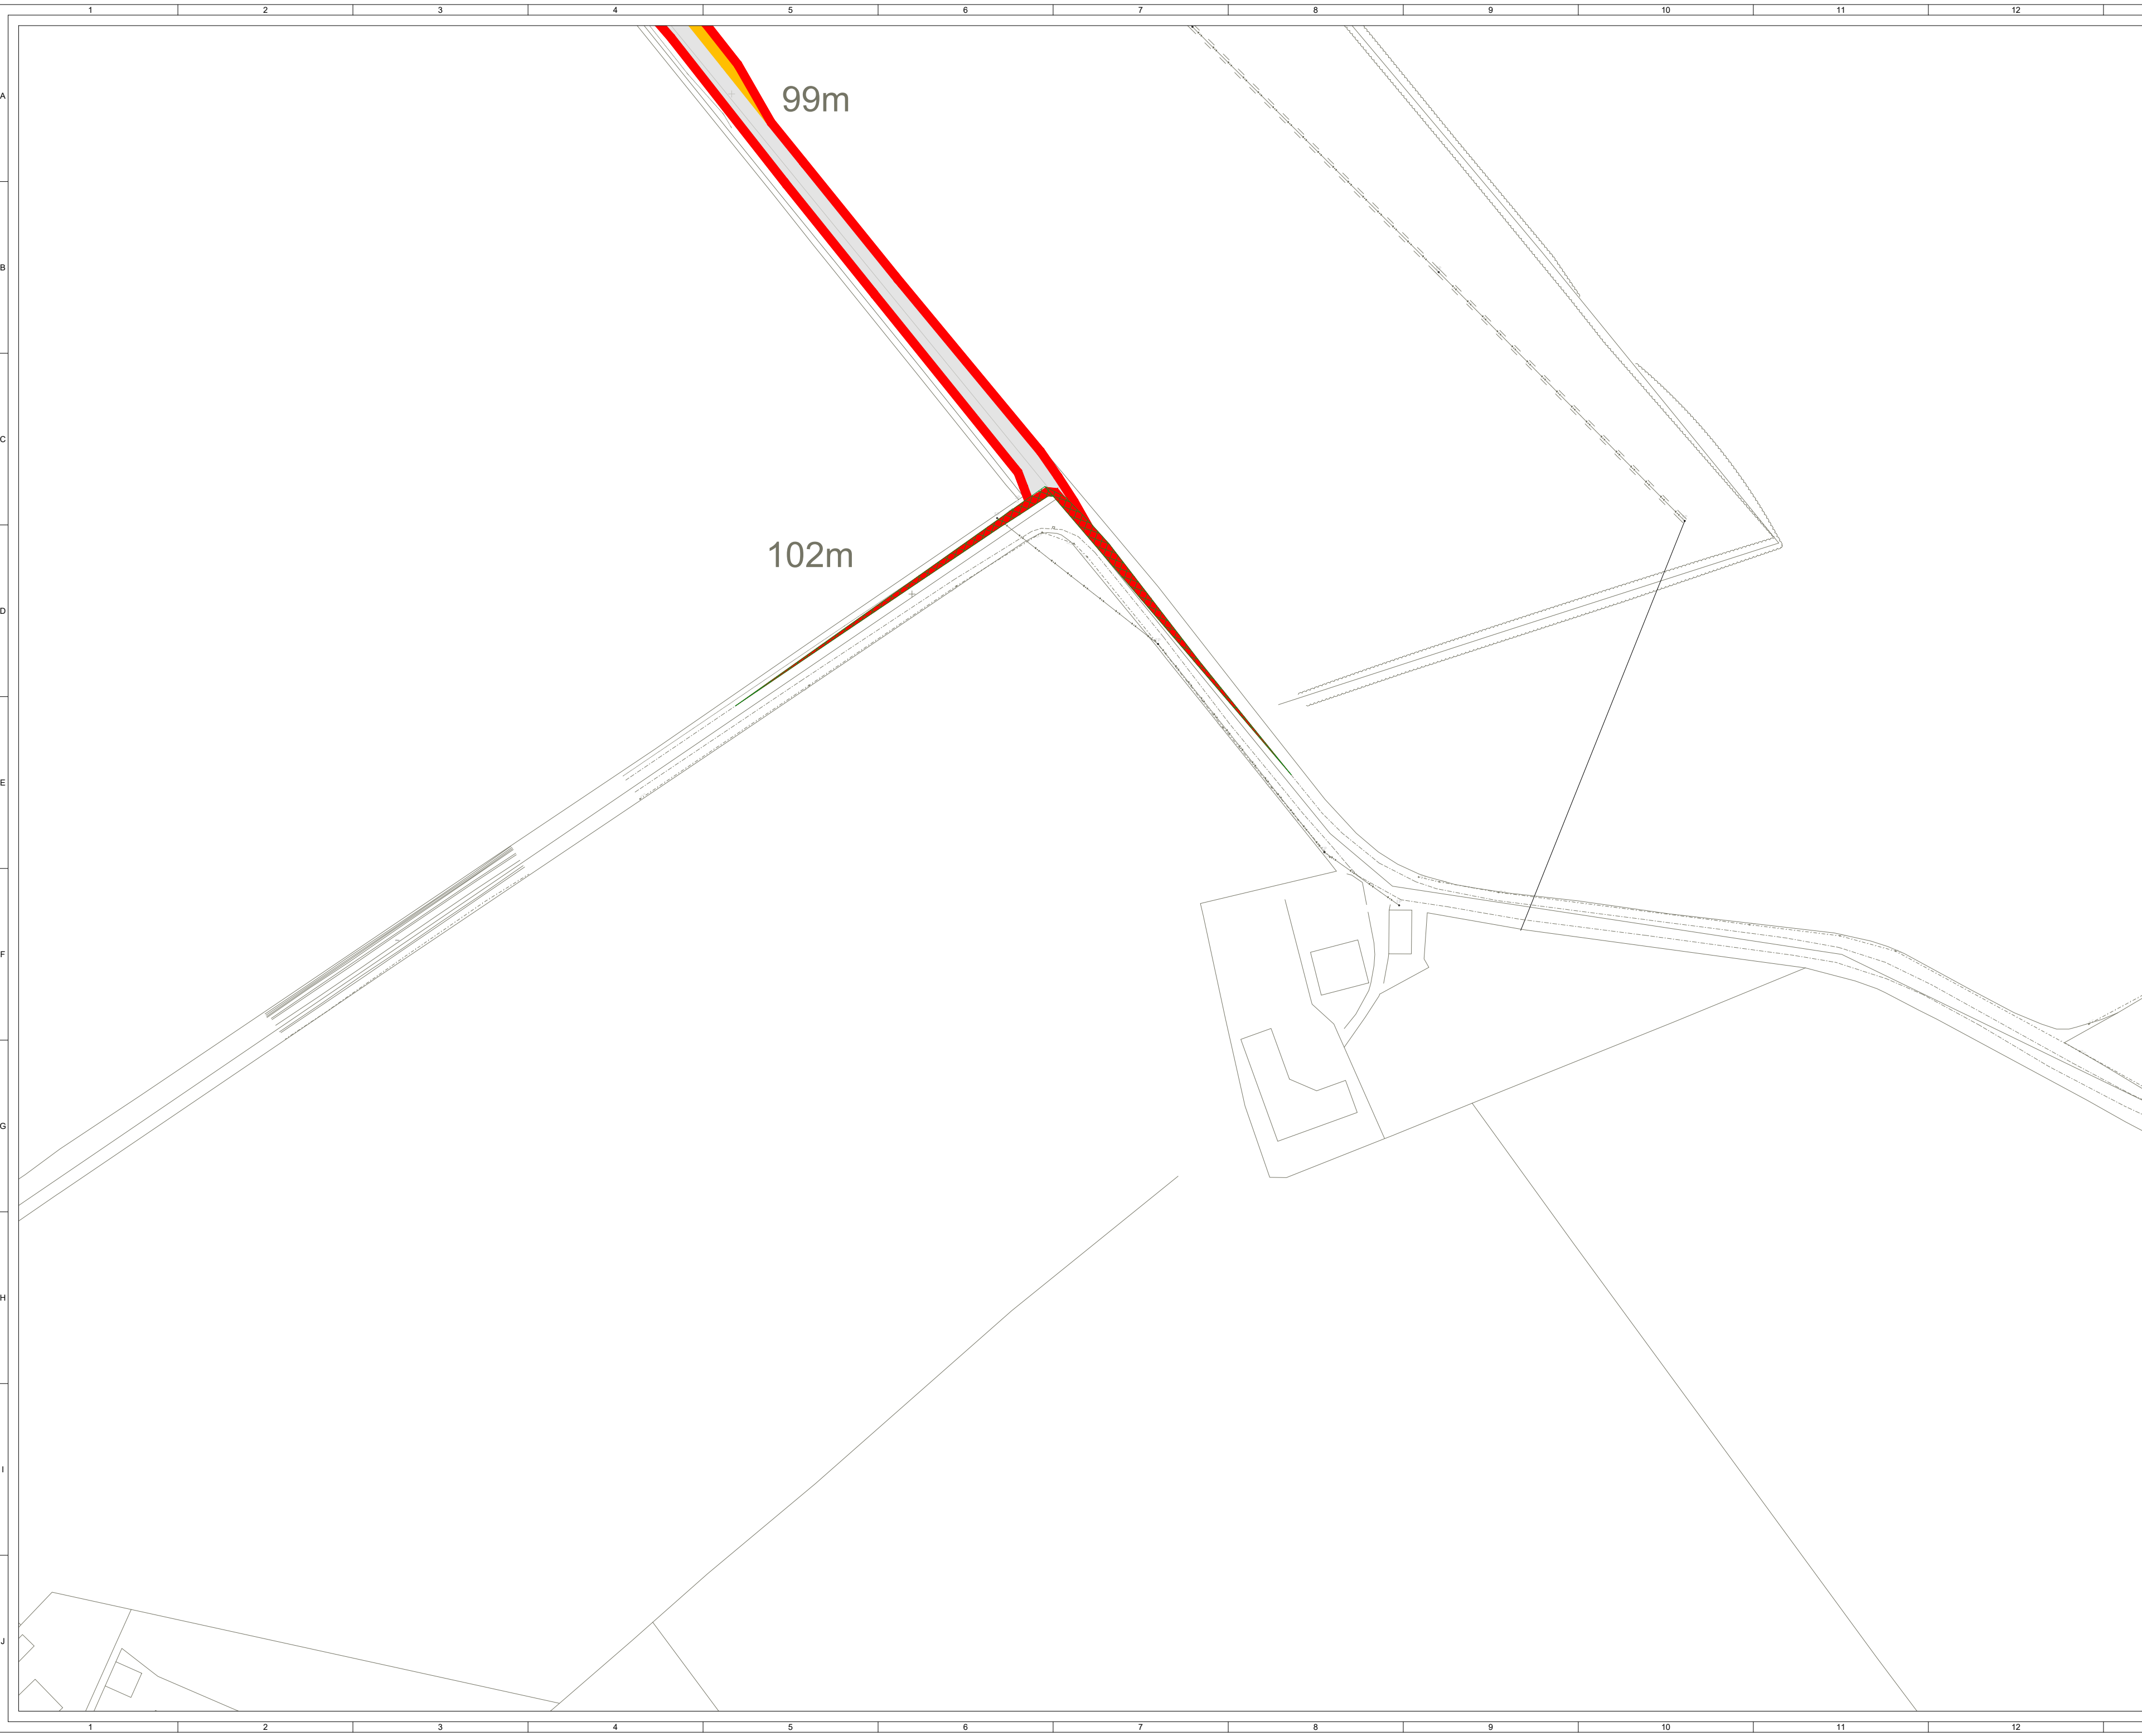

© CROWN COPYRIGHT, ALL RIGHTS RESERVED.
2026 LICENCE NUMBER AC0000808122.

KEY:

- SITE BOUNDARY
(OUTSIDE OF LINE DENOTES BOUNDARY)
- EXISTING ACCESS TRACK (REMIATED
OR UPGRADED WHERE REQUIRED)
- PROPOSED ACCESS TRACK
- INDICATIVE SOLAR PV ARRAY
- INVERTER SUBSTATION
- HARDSTAND
- SUBSTATION COMPOUND
- TEMPORARY CONSTRUCTION
COMPOUND
- SPARES CONTAINERS
- PERIMETER FENCE LINE
- ACCESS GATE
- NGT PIPELINE ACCESS GATE
- SSN OHL ACCESS GATE
- CCTV
- PROPOSED DITCH CROSSING
- EXISTING DITCH CROSSING
- PROPOSED GAS PIPELINE CROSSING
- VISIBILITY SPLAY

NOTES:

1. DETAILS OF THE DRAWING ARE SUBJECT
TO DETAILED DESIGN.

SHEET 13 OF 13

8	FG	JM	CC	2026-04-27	Minor amend (Distance CCTV-OHL)
7	FG	JM	CC	2026-03-18	Minor amend (Gas pipeline, crossing, gates)
6	BM	JM	CC	2025-12-19	Updated Fence and Solar PV Array
5	FG	JM	CC	2025-06-18	Site boundary update (passing places removed)
ISSUE	DRAWN	CHKD	APPD	DATE	REVISION NOTES
PURPOSE					COORDINATES
PERMITTING					OSGB 1936
SCALE					DATUM
1:1,000 @ A2					N/A
LAYOUT DRAWING					T-LAYOUT NO
N/A					N/A
PROJECT TITLE					
BONNYKNOX					
DRAWING TITLE					
FIGURE 5 INFRASTRUCTURE LAYOUT ENLARGEMENT					
RES DRAWING NUMBER					REV
05114-RES-LAY-DR-PT-004					8
THIS DRAWING IS THE PROPERTY OF RENEWABLE ENERGY SYSTEMS LIMITED AND NO REPRODUCTION MAY BE MADE IN WHOLE OR IN PART WITHOUT PERMISSION					
BEAFORT COURT, EGG FARM LANE, KINGS LANGLEY, HERTS WD4 8LR, UK TEL +44 (0) 1923 299200 WWW.RES-GROUP.COM					